

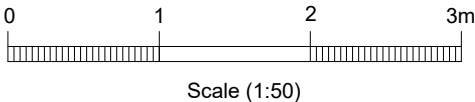


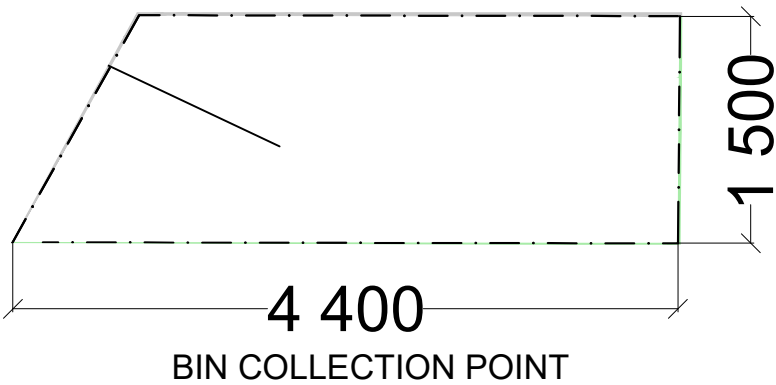

Coventry Design Limited
River House, 14 Cherry Orchard
Road, Molesey
Surrey, KT8 1QZ.
+44 (0) 780 383 0015
info@coventrydesign.com
www.coventrydesign.com

LAND TO REAR OF 10 DELAMERE ROAD HAYES UB4 0NN

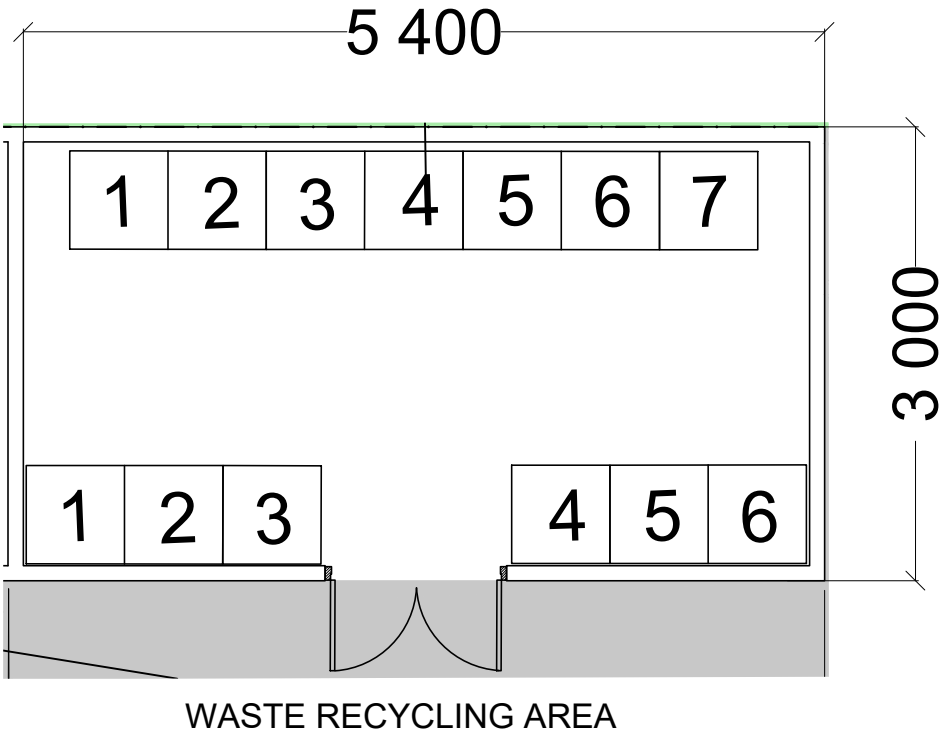

DRG No: 013442

28

SCALE: 1:50 @ A3
DATE: OCT 2023

PROJECT: Land to rear of 10 Delamere Road - UB4 0NN
TITLE: Proposed waste recycling and bin collection point

© Coventry Design Limited
THIS DRAWING IS COPYRIGHT AND IT IS A BREACH OF
THAT COPYRIGHT FOR THEM TO BE USED IN WHOLE
OR PARTIALLY WITHOUT WRITTEN PERMISSION FROM
US IN ADVANCE. DO NOT SCALE. IF IN DOUBT ASK.

Coventry Design Associates