


Site Area Calculation	
Total Rear garden Area: 225.72 Sq.M	
Rear extension : 22.54 Sq.M	
Shed: 15.40 Sq.M	
Total build up: 37.94 Sq.M	

So, Total area covered by new build
is less than 50 % of total rear garden.

Notes:
 © 2022 Blue Architecture Limited.
 All rights reserved.
 All drawings are for the purpose of gaining
 Planning Permission approval only.
 All written dimensions to be taken in
 preferences to scaled dimensions.

Rear Extension:-
 Carpet Area: 18.79 Sq.M

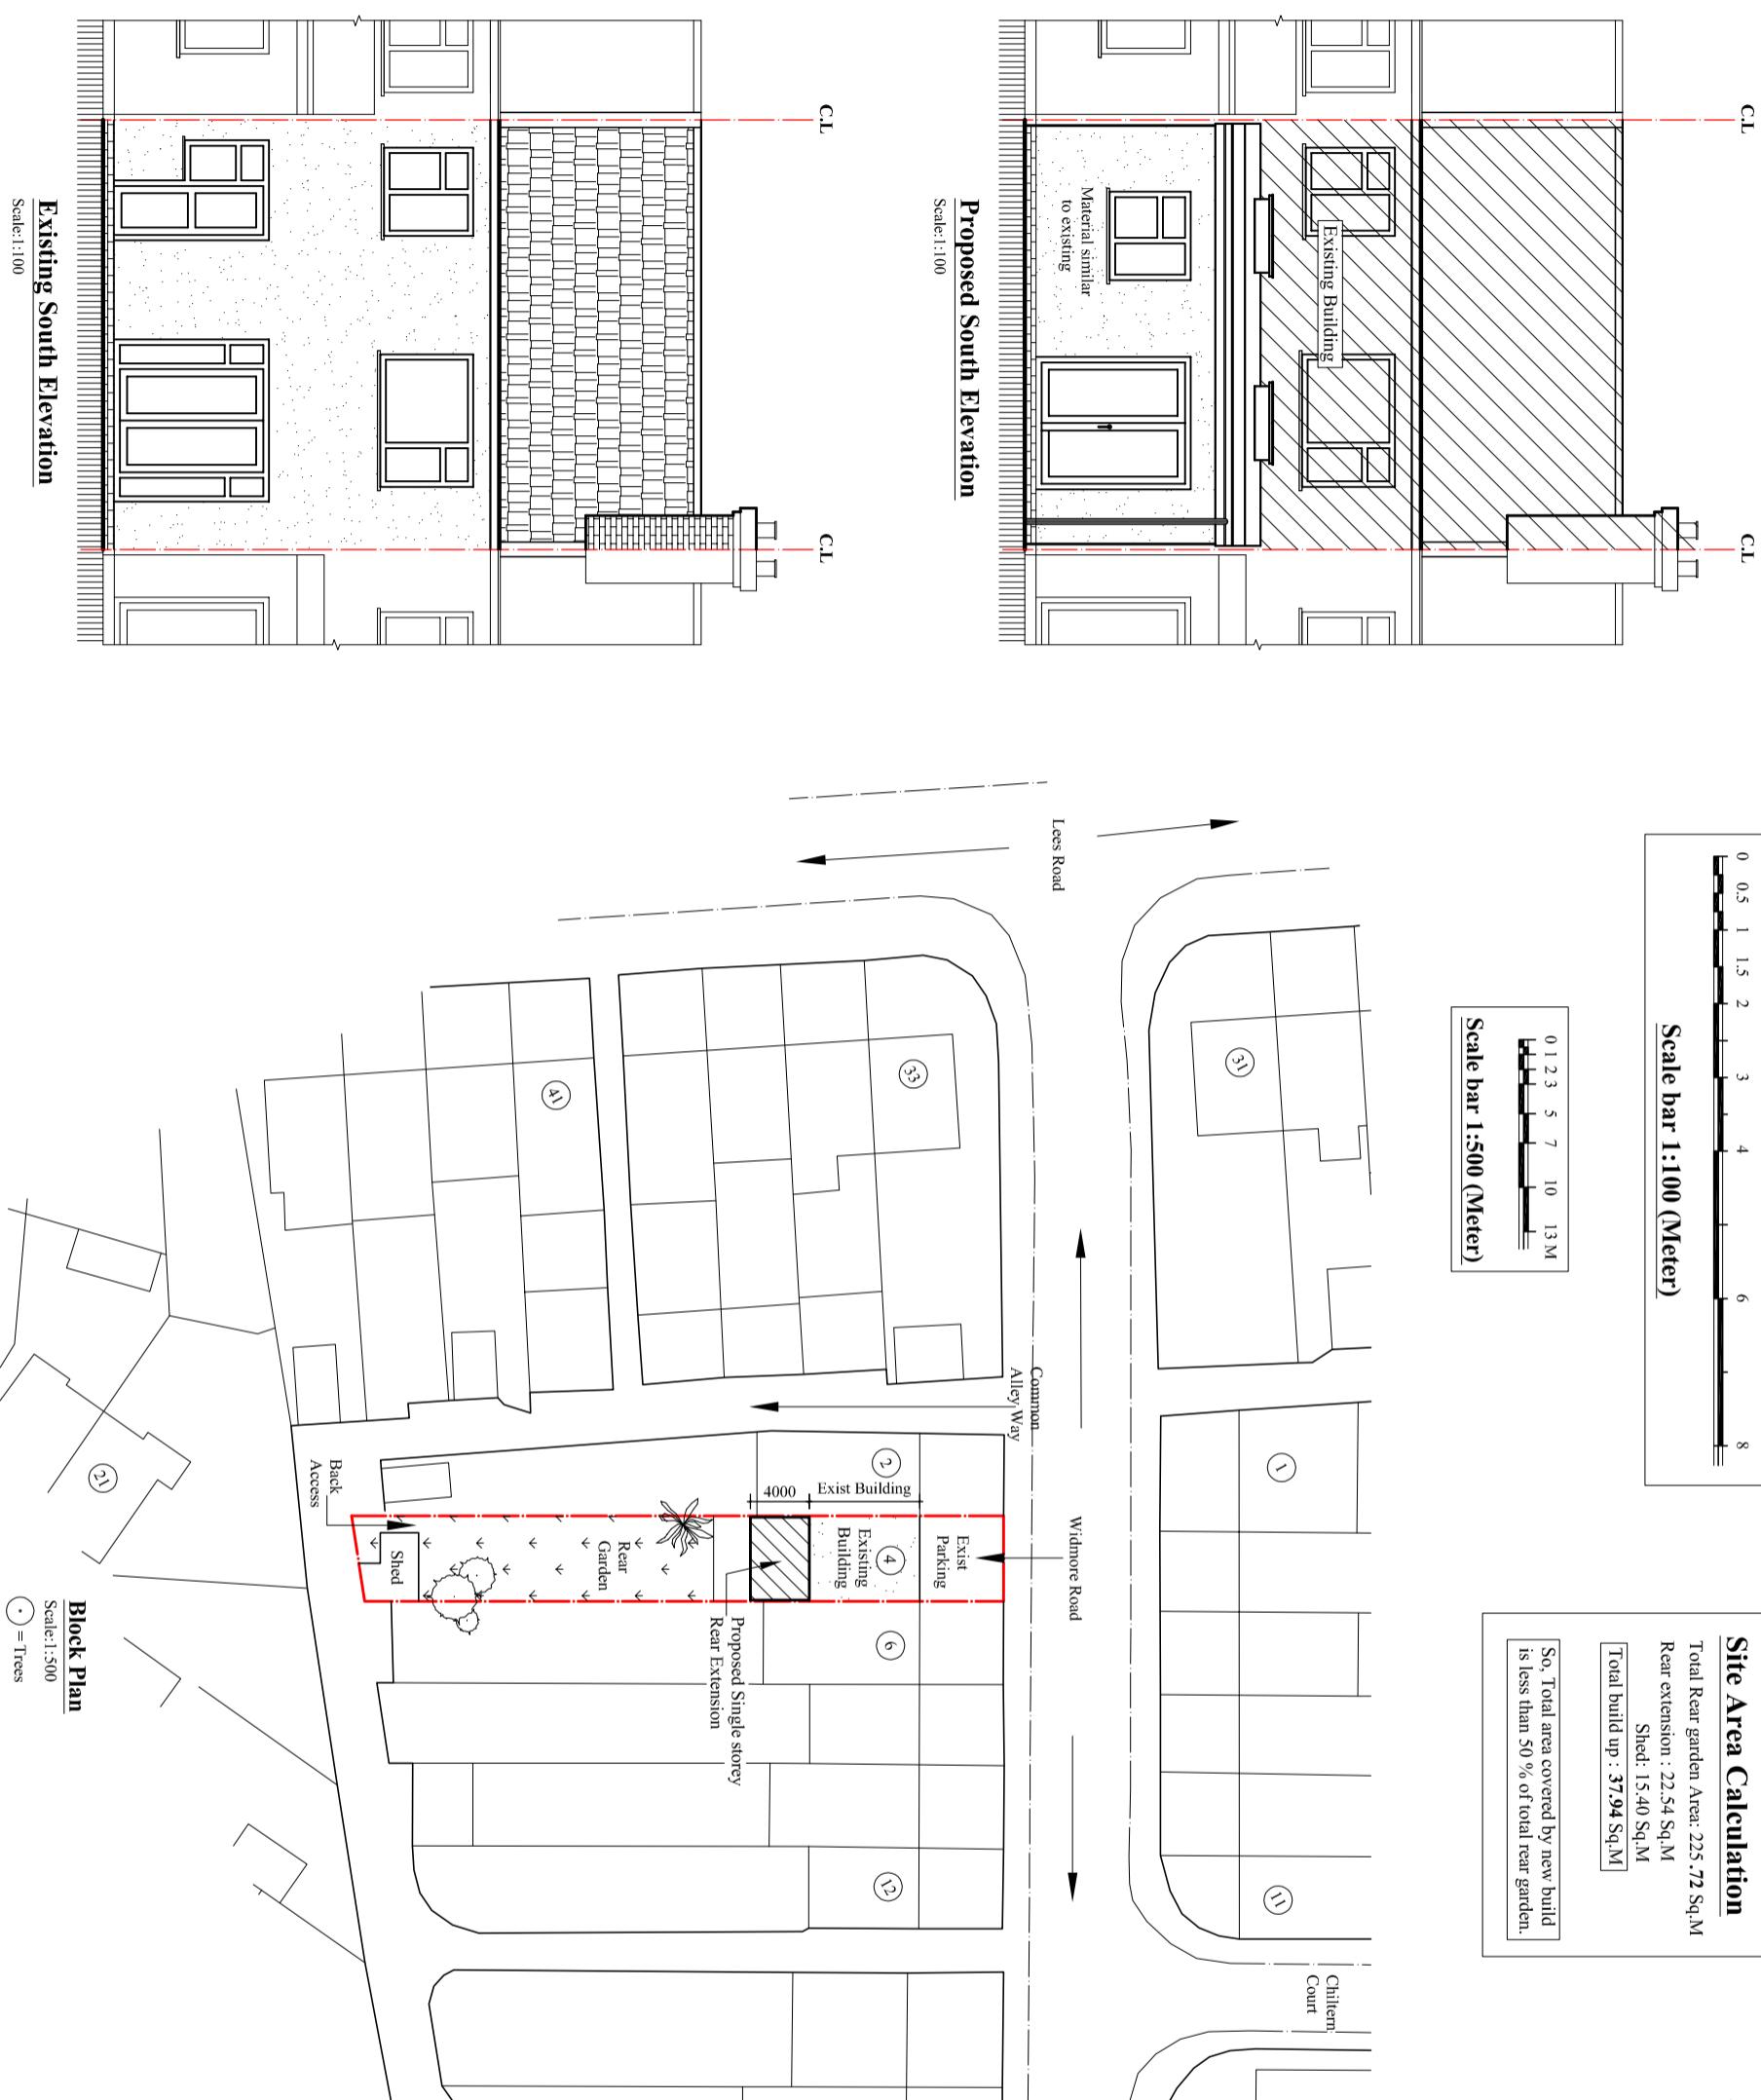

Title: Existing/Proposed Elevations and Block plan.	Status: Larger extension: neighbour consultation scheme
Drawn by: L.P	Str. Er. ... Checked by: R.K
Project no: BAL-1609	Sheet Size A3 Sheet no.
Date: 23/06/2022	Scale: 1:100,500