


904 EXISTING BLOCK PLAN

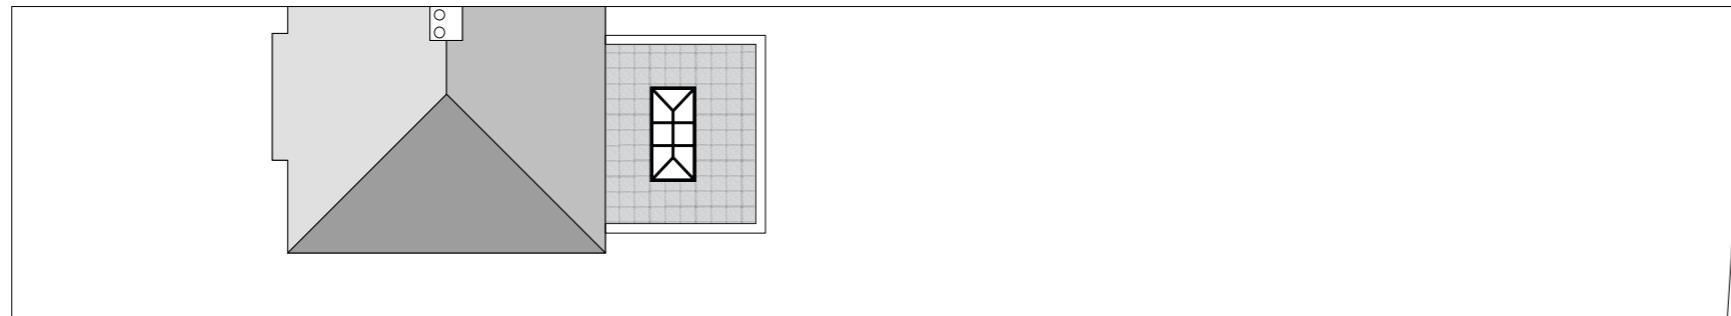

904 PROPOSED BLOCK PLAN

Rev Date Description By

Do not scale from this drawing, all dimensions are to be checked on site
Any discrepancies are to be reported immediately to the architect / designer
or main contractor

Copyright © 2022
All rights reserved in the chapter iv of the copyright design and
patents act 1988, have been generally asserted

Client
Mrs S Crehan
135 Windsor Avenue
Hillingdon
London UB10 9AZ

Project
135 WINDSOR AVENUE
Hillingdon
London UB10 9AZ

Drawing
PLANNING APPLICATION
BLOCK PLAN

Project No Drawing No Issue Status
22008 **904** - **PA**

Scale Date Drawn By Checked By
A3 @1:200 06/2022 RG UP

Urban Pad

Urban Pad Limited
M 07710 358063
E richard@ganeshmoorthy.com