



PHOTO 1




PHOTO 2



PHOTO 3



PHOTO 4

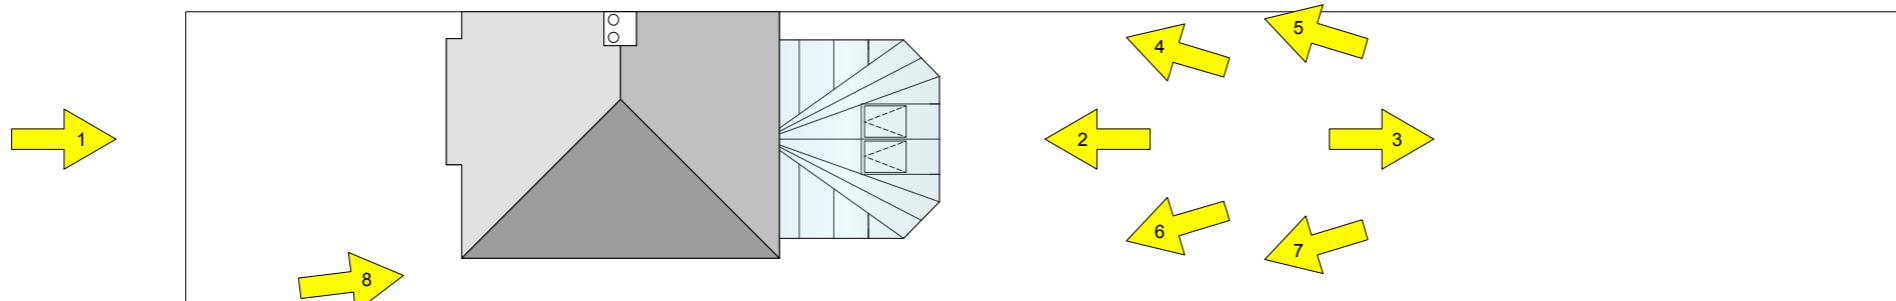

904 EXISTING BLOCK PLAN

Rev Date Description By  
Do not scale from this drawing, all dimensions are to be checked on site  
Any discrepancies are to be reported immediately to the architect / designer  
or main contractor

Copyright © 2022  
All rights reserved in the chapter iv of the copyright design and  
patents act 1988, have been generally asserted

Client  
**Mrs S Crehan**  
135 Windsor Avenue  
Hillingdon  
London UB10 9AZ

Project  
135 WINDSOR AVENUE  
Hillingdon  
London UB10 9AZ

Drawing  
**PLANNING APPLICATION**  
PHOTOS

Project No	Drawing No	Issue	Status
<b>22008</b>	<b>905</b>	-	<b>PA</b>
Scale	Date	Drawn By	Checked By
A3 @1:200	08/2022	RG	UP

**Urban Pad**

Urban Pad Limited  
M 07710 358063  
E richard@ganeshmoorthy.com



PHOTO 5



PHOTO 6



PHOTO 7



PHOTO 8