

PROPOSED






NOTE
Do not scale from this drawing. All dimensions and levels must be checked and verified on site by contractor, specialist, manufacturer prior to commencement of work and discrepancies must be reported to Architecture and Design Practice Ltd in writing before proceeding.

The design materials, specification are copyright protected and must not be copied or transmitted without our prior written permission. Copyright infringements shall be legally enforced and pursued.

Client is responsible for all aspects relating to the Party Wall etc. Act 1996.

Contractor is responsible for all aspects relating to CDM Regulations.

Works should not commence before a 'Building Control' approval is received. Client bears full responsibility for alterations due to commencement of works prior to approval. This drawing is intended to illustrate the proposal only and cannot be used for construction purposes without further information.

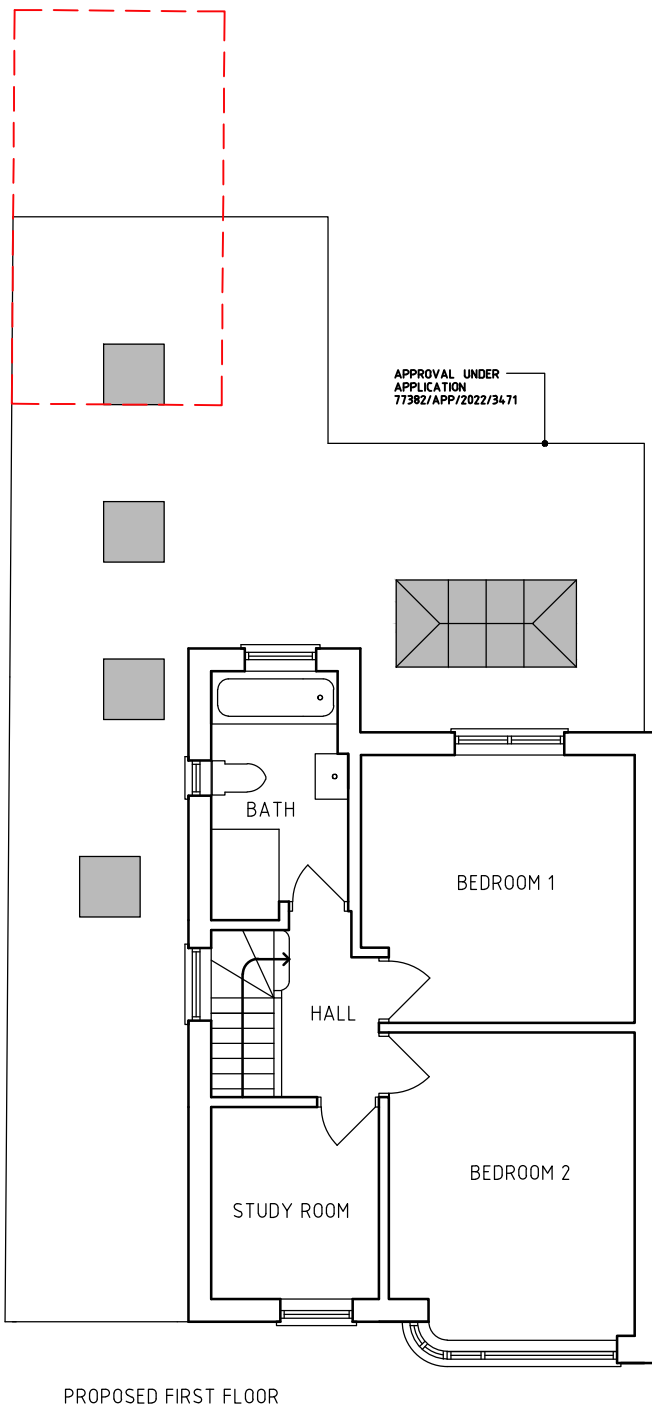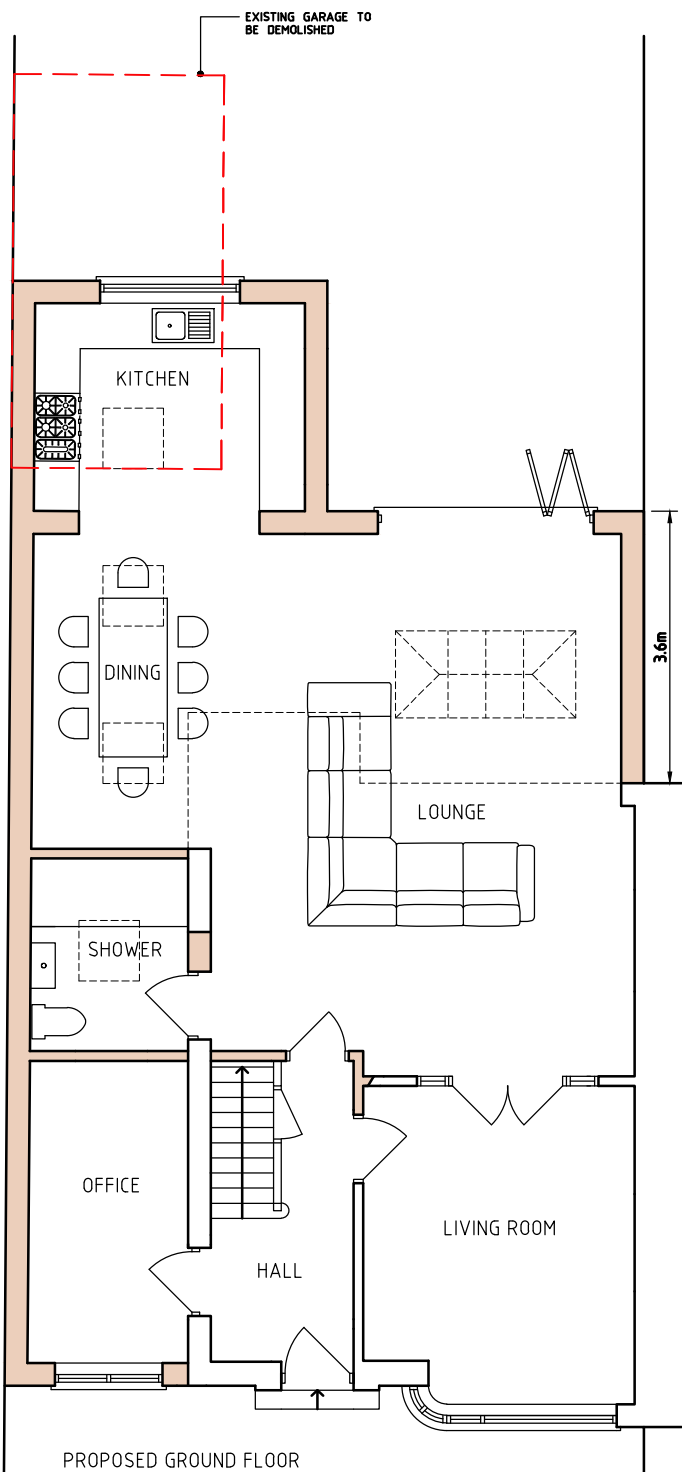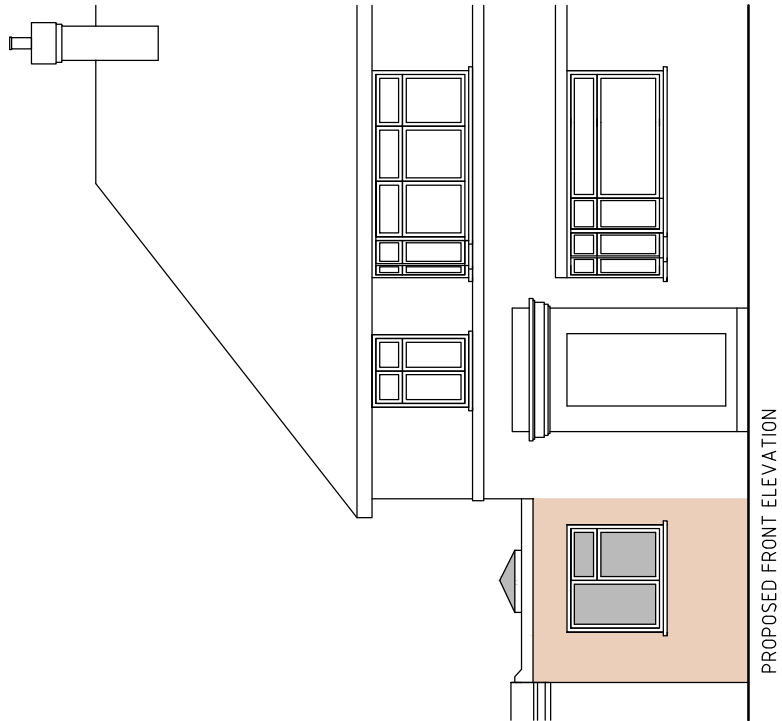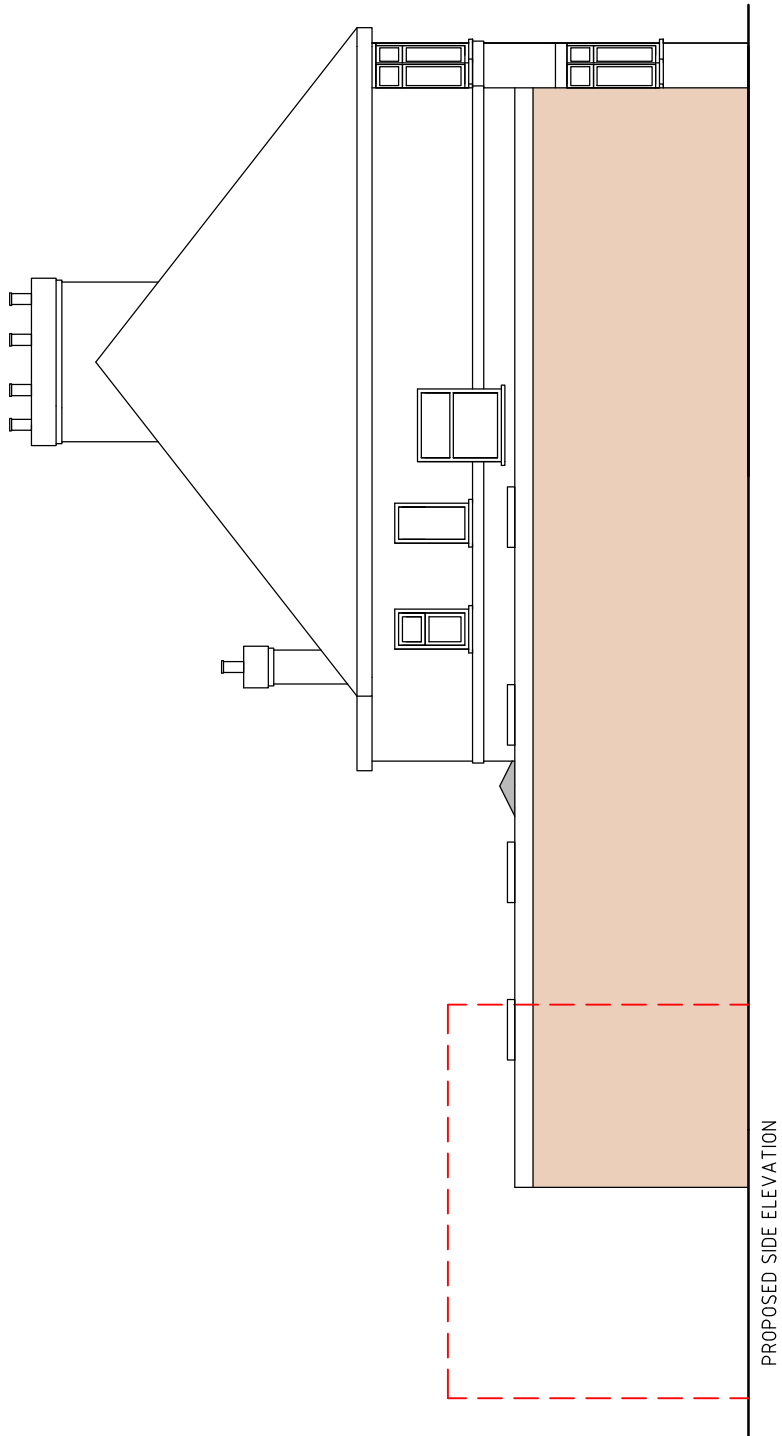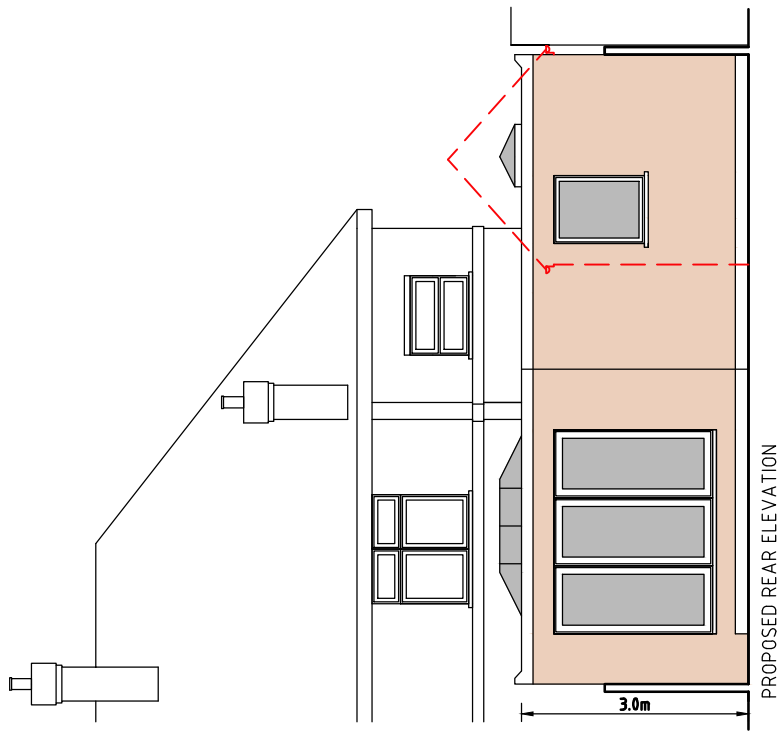

APPROVAL UNDER
APPLICATION
77382/APP/2022/3471

D	PLANNING	MAR '23
C	PLANNING	JAN '23
B	PLANNING	NOV '22
A	PRELIMINARY	OCT '22
REF	REVISION	DATE

Architecture & Design
PRACTICE
TROON COTTAGES
STAINES ROAD
FELTHAM
TW14 9HF
T 020 8061 9976
E info@ad-p.co.uk



PROJECT
422 FIELD END ROAD
RUISLIP
HA4 9PE
DRAWING TITLE
PROPOSED PLANS
AND ELEVATIONS
SCALE
150@A1
DRAWING No
422-301-01D
DATE
OCT '22