




SITE LOCATION PLAN
SCALE 1:200
SITE BOUNDRY : 

PROPOSED EXTENSION 

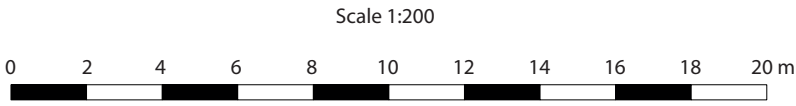

Notes:

The drawings show design intent only, all dimensions to be checked on site prior to construction or production. Construction details to be confirmed by contractor/ manufacture by submitting fabrication drawings for Designer's approval

Design/ drawings is not to be scaled for production and construction purpose.

All discrepancies and omission on site must be reported to Designer for comment and/or approval prior to commencement of works.

The designs are subject to approval by Statutory Authorities and any necessary alteration should be made of required to comply with statutory requirements and communicated to the Designer.

All design concepts and drawings are the property of Viraj Patel;
No reproductions, adaptations and/or copies may be made without written permission by Viraj Patel.

PROJECT:	
PROPOSED GROUND FLOOR REAR EXTENSION	
CLIENT:	MR ABDUL KARIM KHAN 12 BISHOPS ROAD HAYES, UB3 2TA
TITLE:	
PROPOSED SITE BLOCK PLAN	

STATUS		DESIGNED BY	
PLANNING		VP	
DATE	Page size:	SCALE	
21.06.2022	A2	1:200	
DRAWING NUMBER		REVISION	SHEET No.
UB3.06.002		A	2