
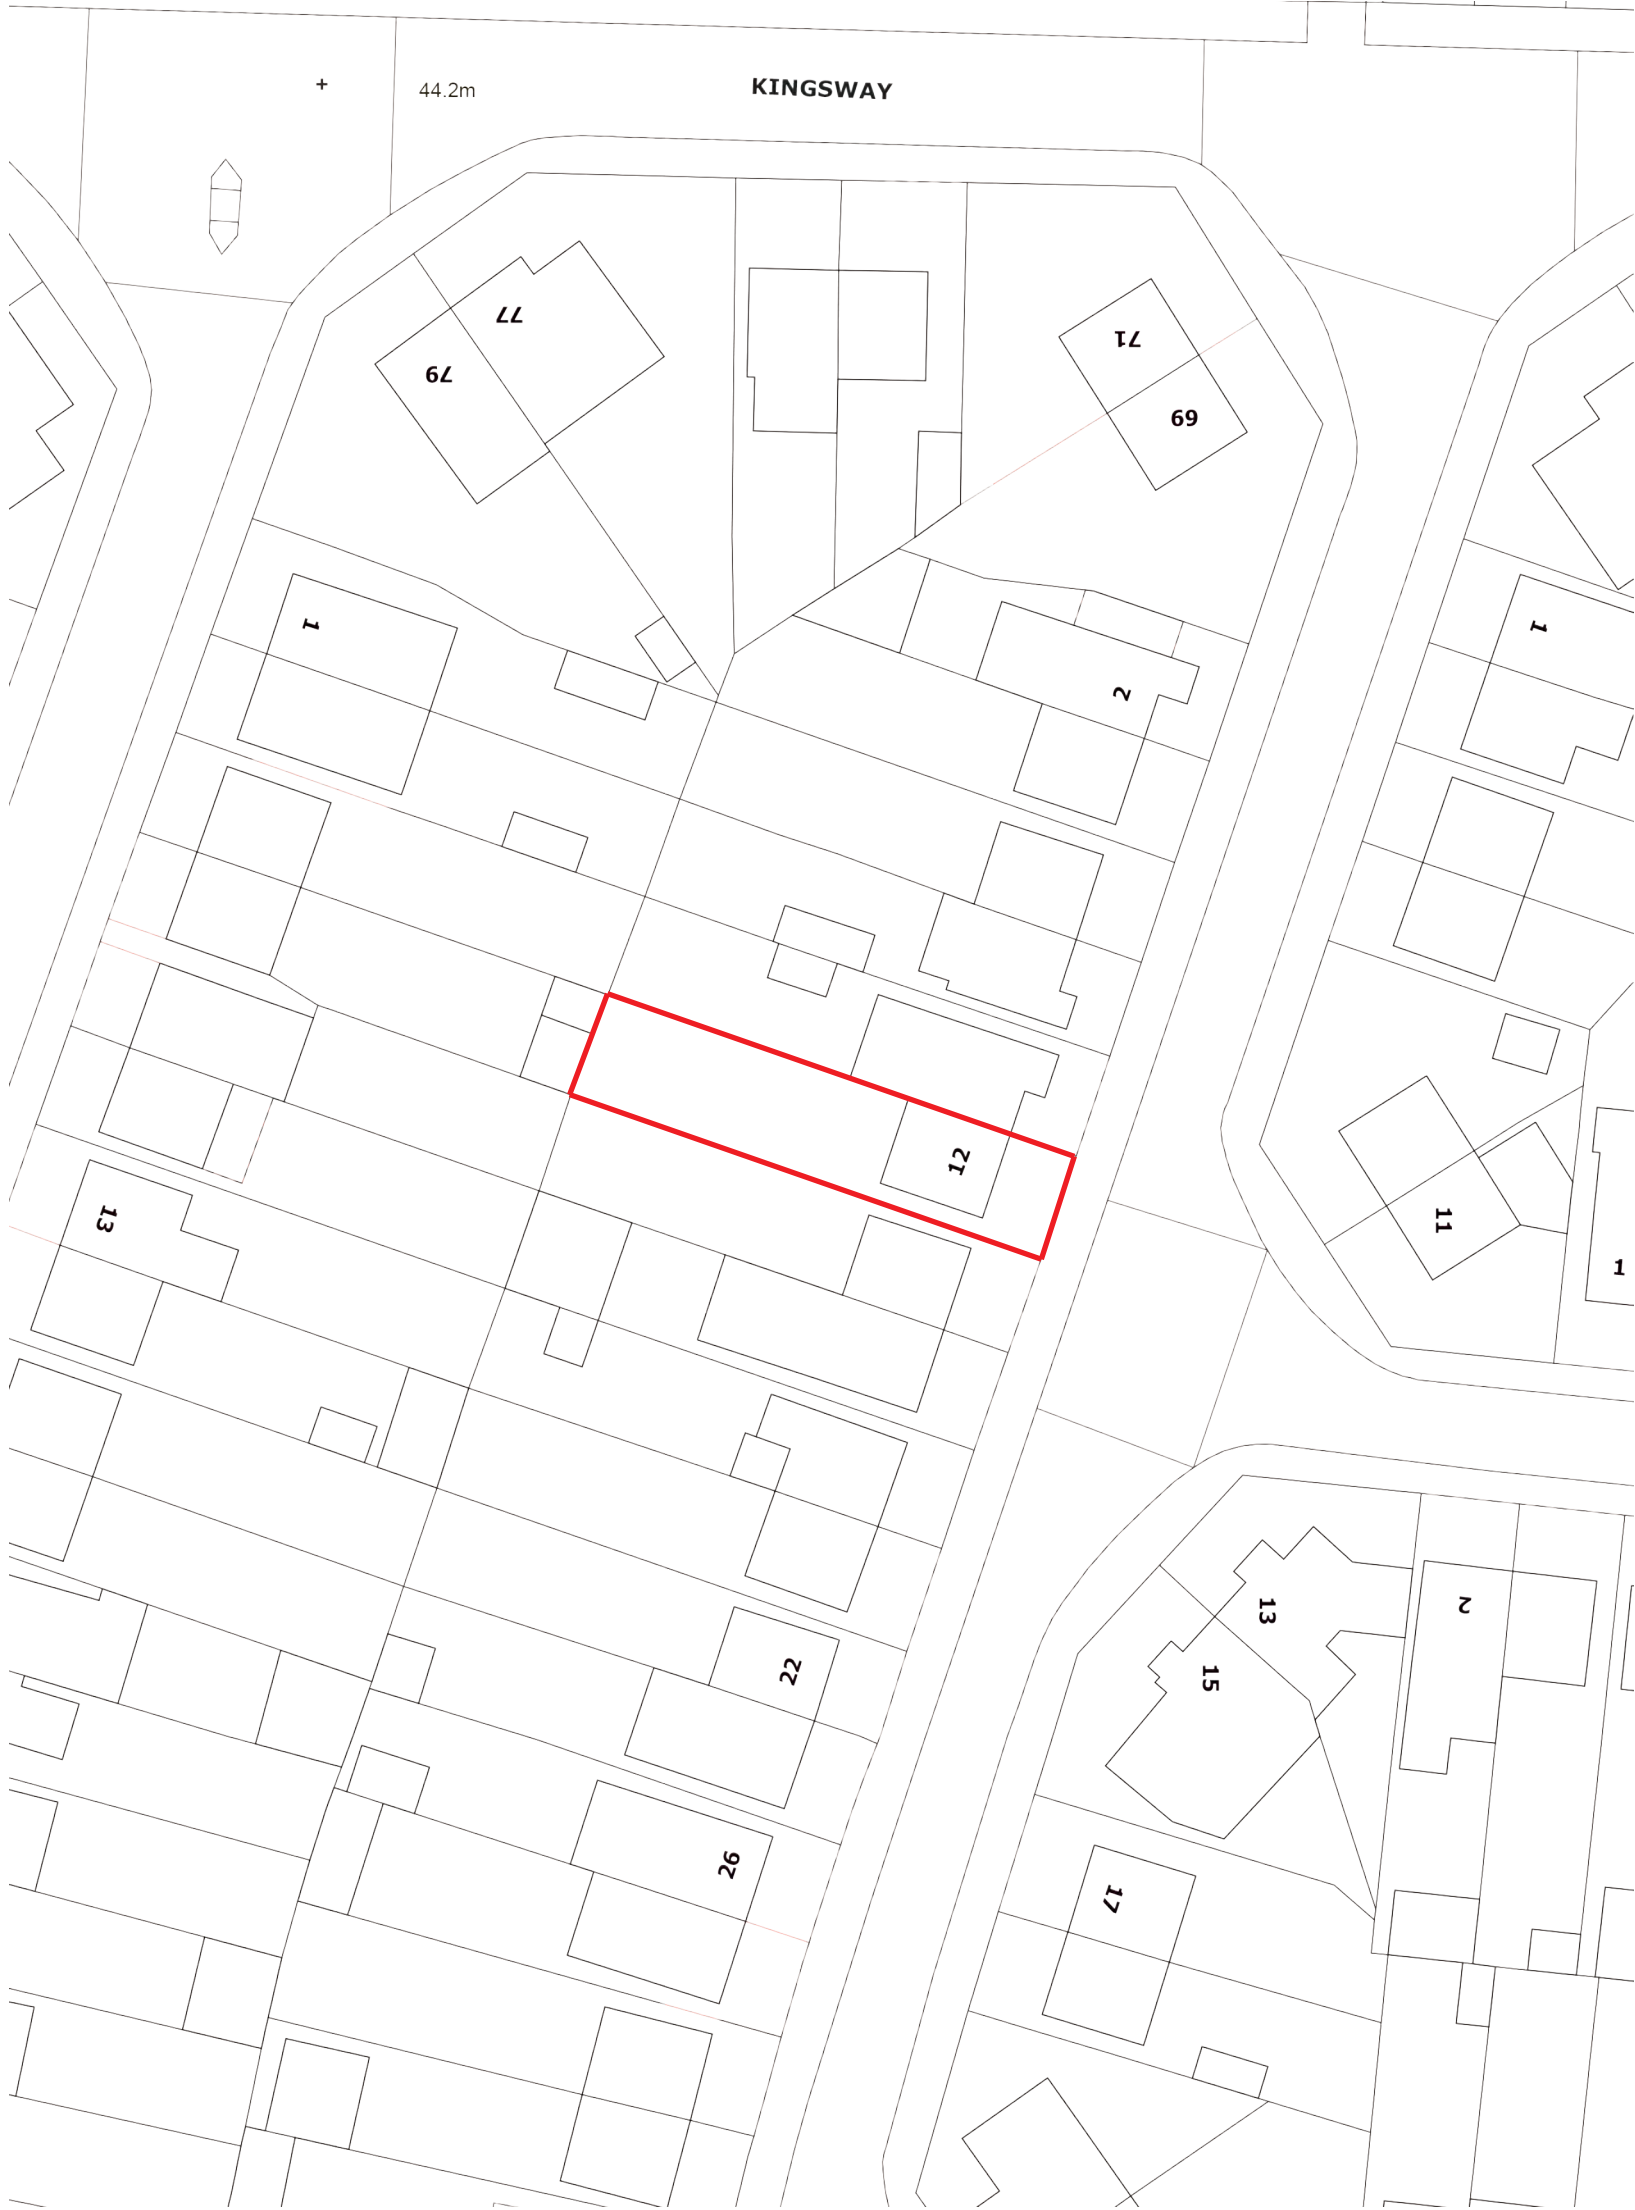


SITE LOCATION PLAN

SCALE 1:1250


SITE BOUNDARY :

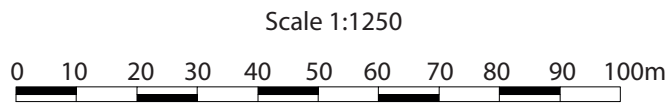

SITE LOCATION PLAN

SCALE 1:500

SITE BOUNDARY :

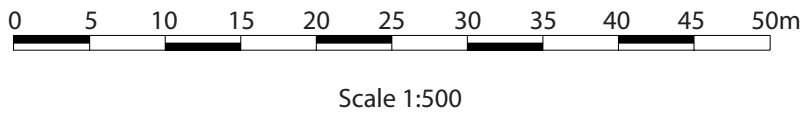

Scale 1:500

Notes:

The drawings show design intent only, all dimensions to be checked on site prior to construction or production. Construction details to be confirmed by contractor/ manufacture by submitting fabrication drawings for Designer's approval

Design/ drawings is not to be scaled for production and construction purpose.

All discrepancies and omission on site must be reported to Designer for comment and/or approval prior to commencement of works.

The designs are subject to approval by Statutory Authorities and any necessary alteration should be made of required to comply with statory requirements and communicated to the Designer.

All design concepts and drawings are the property of Viraj Patel;
No reproductions, adaptions and/or copies may be made without written permission by Viraj Patel.

PROJECT:

PROPOSED GROUND FLOOR REAR EXTENSION

CLIENT:

MR ABDUL KARIM KHAN
12 BISHOPS ROAD
HAYES,
UB3 2TA

TITLE:

SITE LOCATION PLAN

STATUS

PLANNING

DESIGNED BY

VP

DATE

21.06.2022

Page size:

A2

SCALE

1:1250/ 1:500

DRAWING NUMBER

UB3.06.001

REVISION

A

SHEET No.

1