
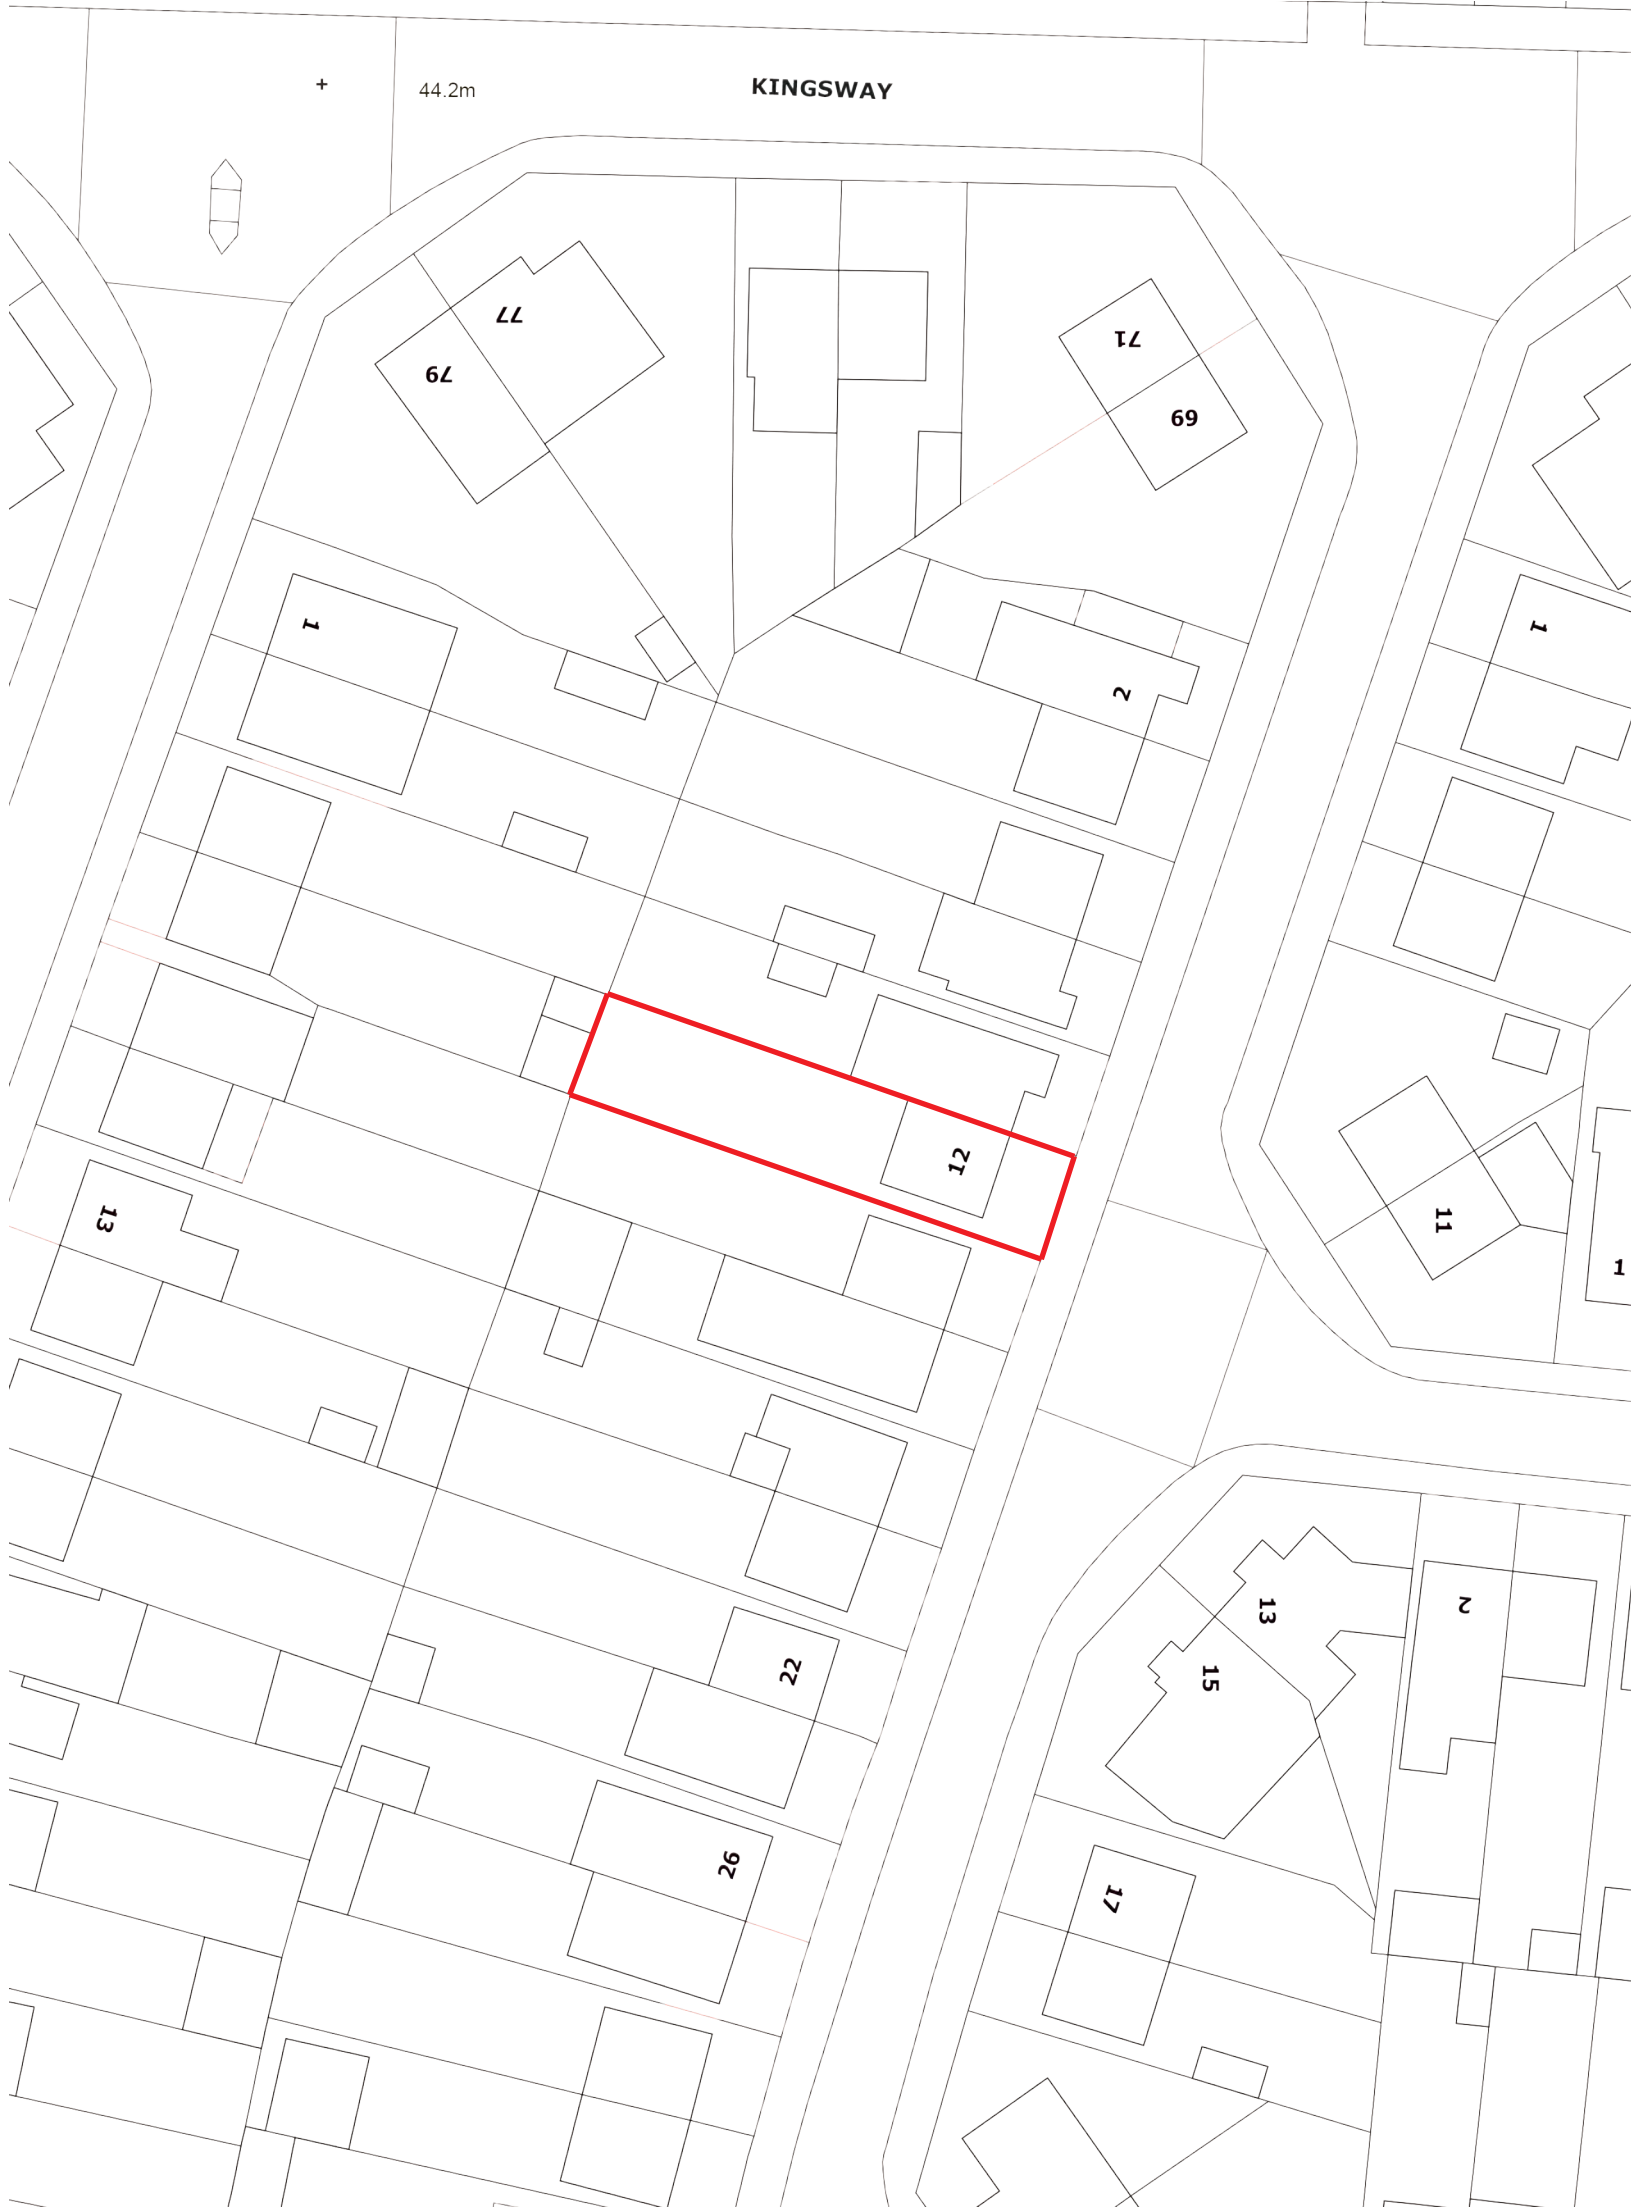


SITE LOCATION PLAN

SCALE 1:1250


SITE BOUNDRY :

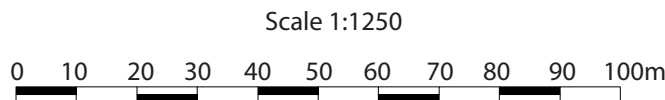

SITE LOCATION PLAN

SCALE 1:500

SITE BOUNDRY :

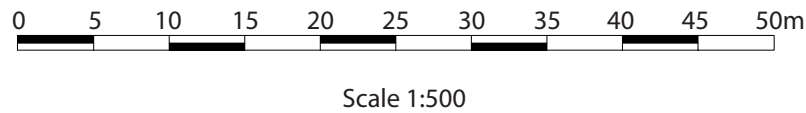

Scale 1:500



Notes:

The drawings show design intent only, all dimensions to be checked on site prior to construction or production. Construction details to be confirmed by contractor/ manufacture by submitting fabrication drawings for Designer's approval

Design/ drawings is not to be scaled for production and construction purpose.

All discrepancies and omission on site must be reported to Designer for comment and/or approval prior to commencement of works.

The designs are subject to approval by Statutory Authorities and any necessary alteration should be made of required to comply with statutory requirements and communicated to the Designer.

All design concepts and drawings are the property of Viraj Patel;
No reproductions, adaptations and/or copies may be made without written permission by Viraj Patel.

PROJECT:
PROPOSED LOFT CONVERSION WITH
REAR DORMER AND HIPPED ROOF TO GABLE END

CLIENT:
MR ABDUL KARIM KHAN
12 BISHOPS ROAD
HAYES, UB3 2TA

TITLE:
SITE LOCATION PLAN

STATUS PLANNING		DESIGNED BY VP	
DATE 21.02.2023	Page size: A2	SCALE 1:1250/ 1:500	
DRAWING NUMBER BR/UB3/101		REVISION A	SHEET No. 1