



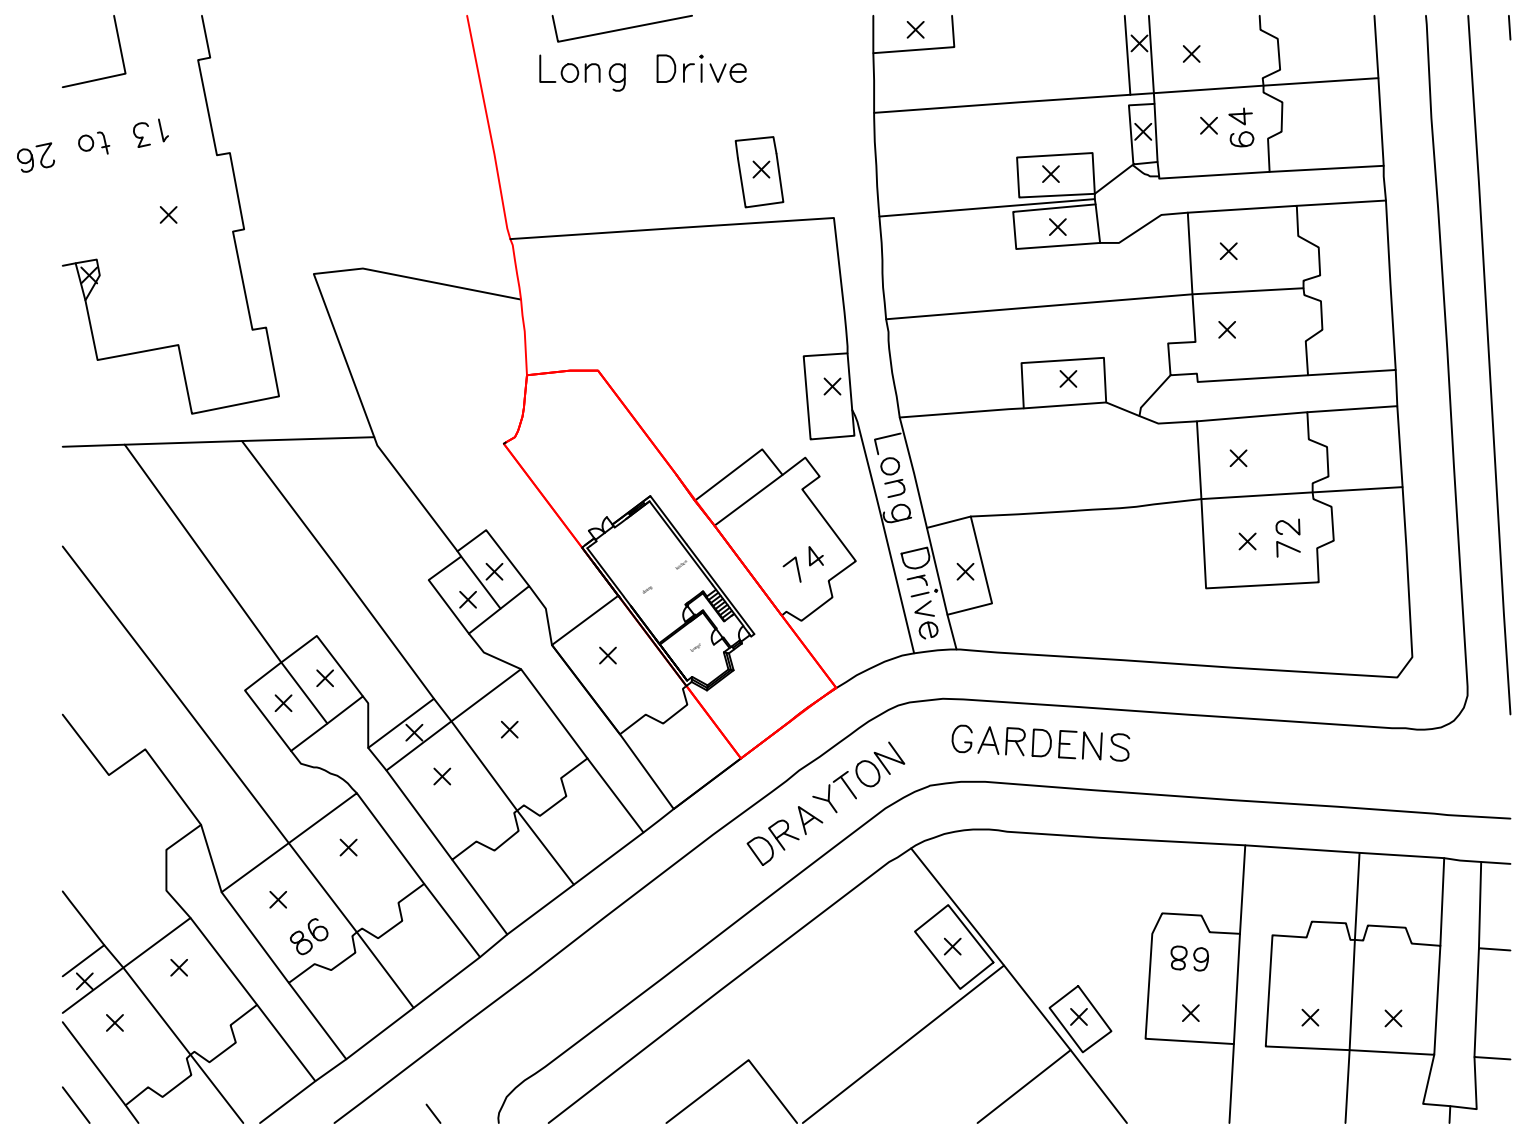

©Crown Copyright 2007. All rights reserved. Licence number 100020449

Block Plan 1: 500 76 Drayton Gardens West Drayton.

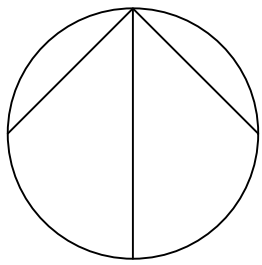