

15/04/2023

This drawing is issued for design purposes only. The Designer's liability is limited to the design of the building and its associated services and equipment. It is not intended to be used for any other purpose. The user of this drawing is responsible for its use and for obtaining all necessary permissions and approvals from the relevant authorities.

LEGEND:

CONSTRUCTION NOTES:

REV	DESCRIPTION	DATE
-----	-------------	------

Project
11 COWDRAY ROAD,
HILLINGDON MIDDX. UB10 3DQ


Title
PROPOSED FLOOR PLANS
AND ROOF PLAN

Client
Mr. R. Bainbridge


SCALE	DATE
1 50	02 07 22

DESIGN NO.	REVISION
1309 A1 P01	-


REN
3 HAVATON ROAD
HILLINGDON MIDDX
UB8 3AU
01883 461 866
01883 461 871
info@ren.co.uk
www.ren.co.uk

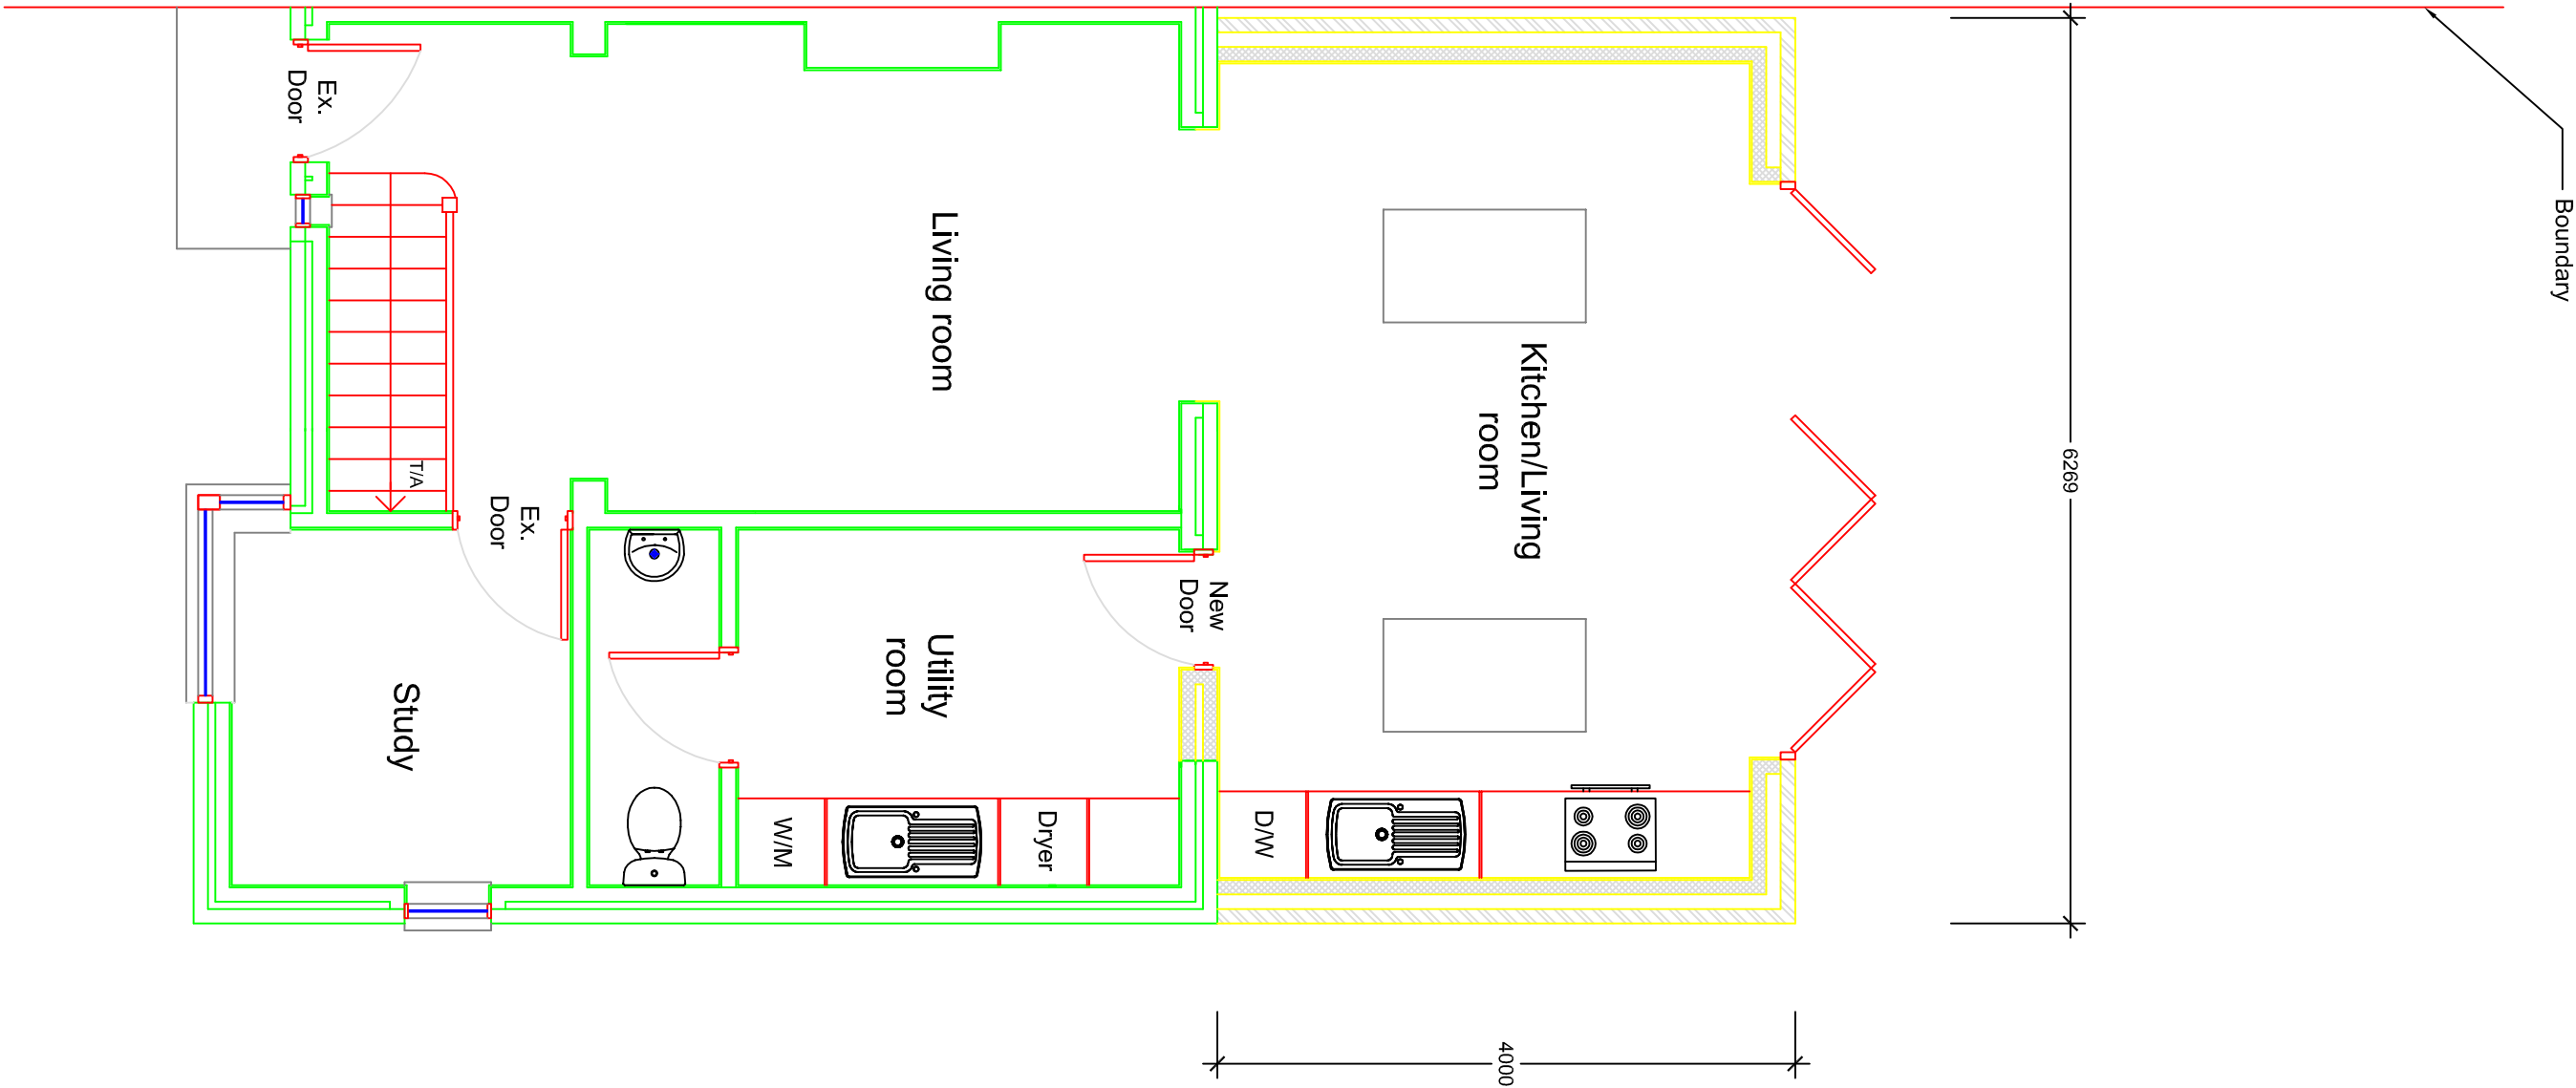

PROPOSED GROUND FLOOR PLAN
1:50

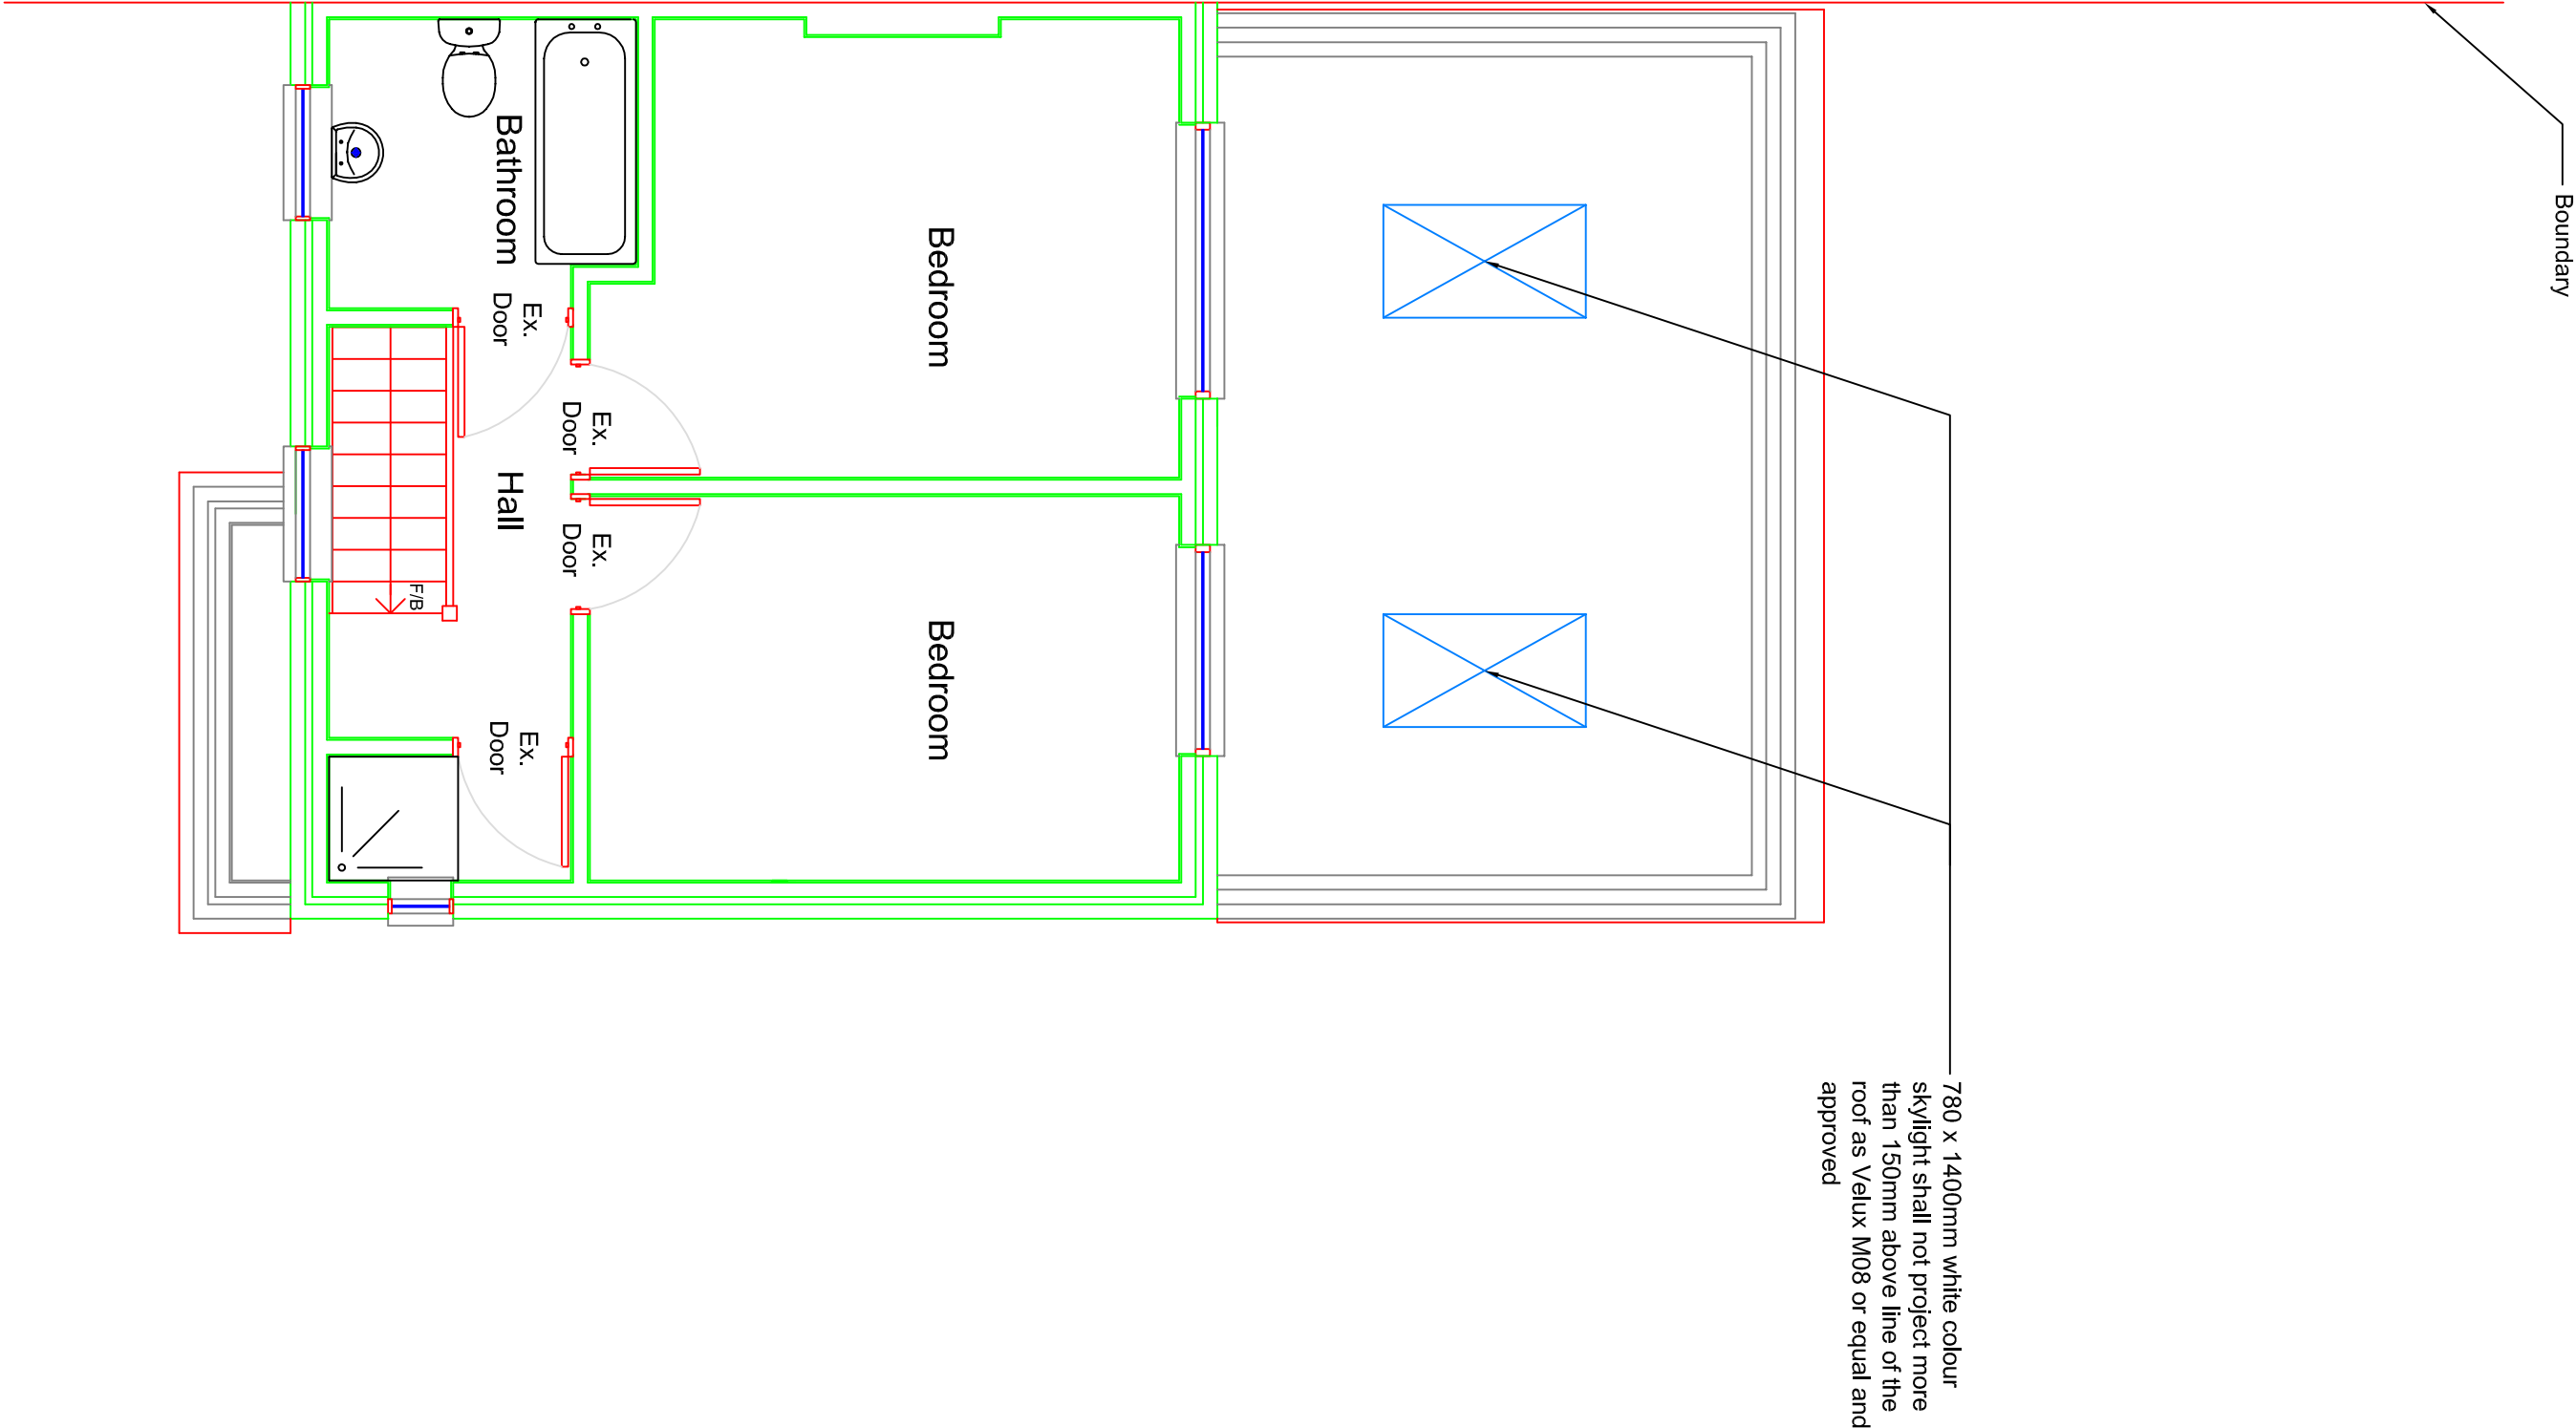

PROPOSED FIRST FLOOR PLAN
1:50

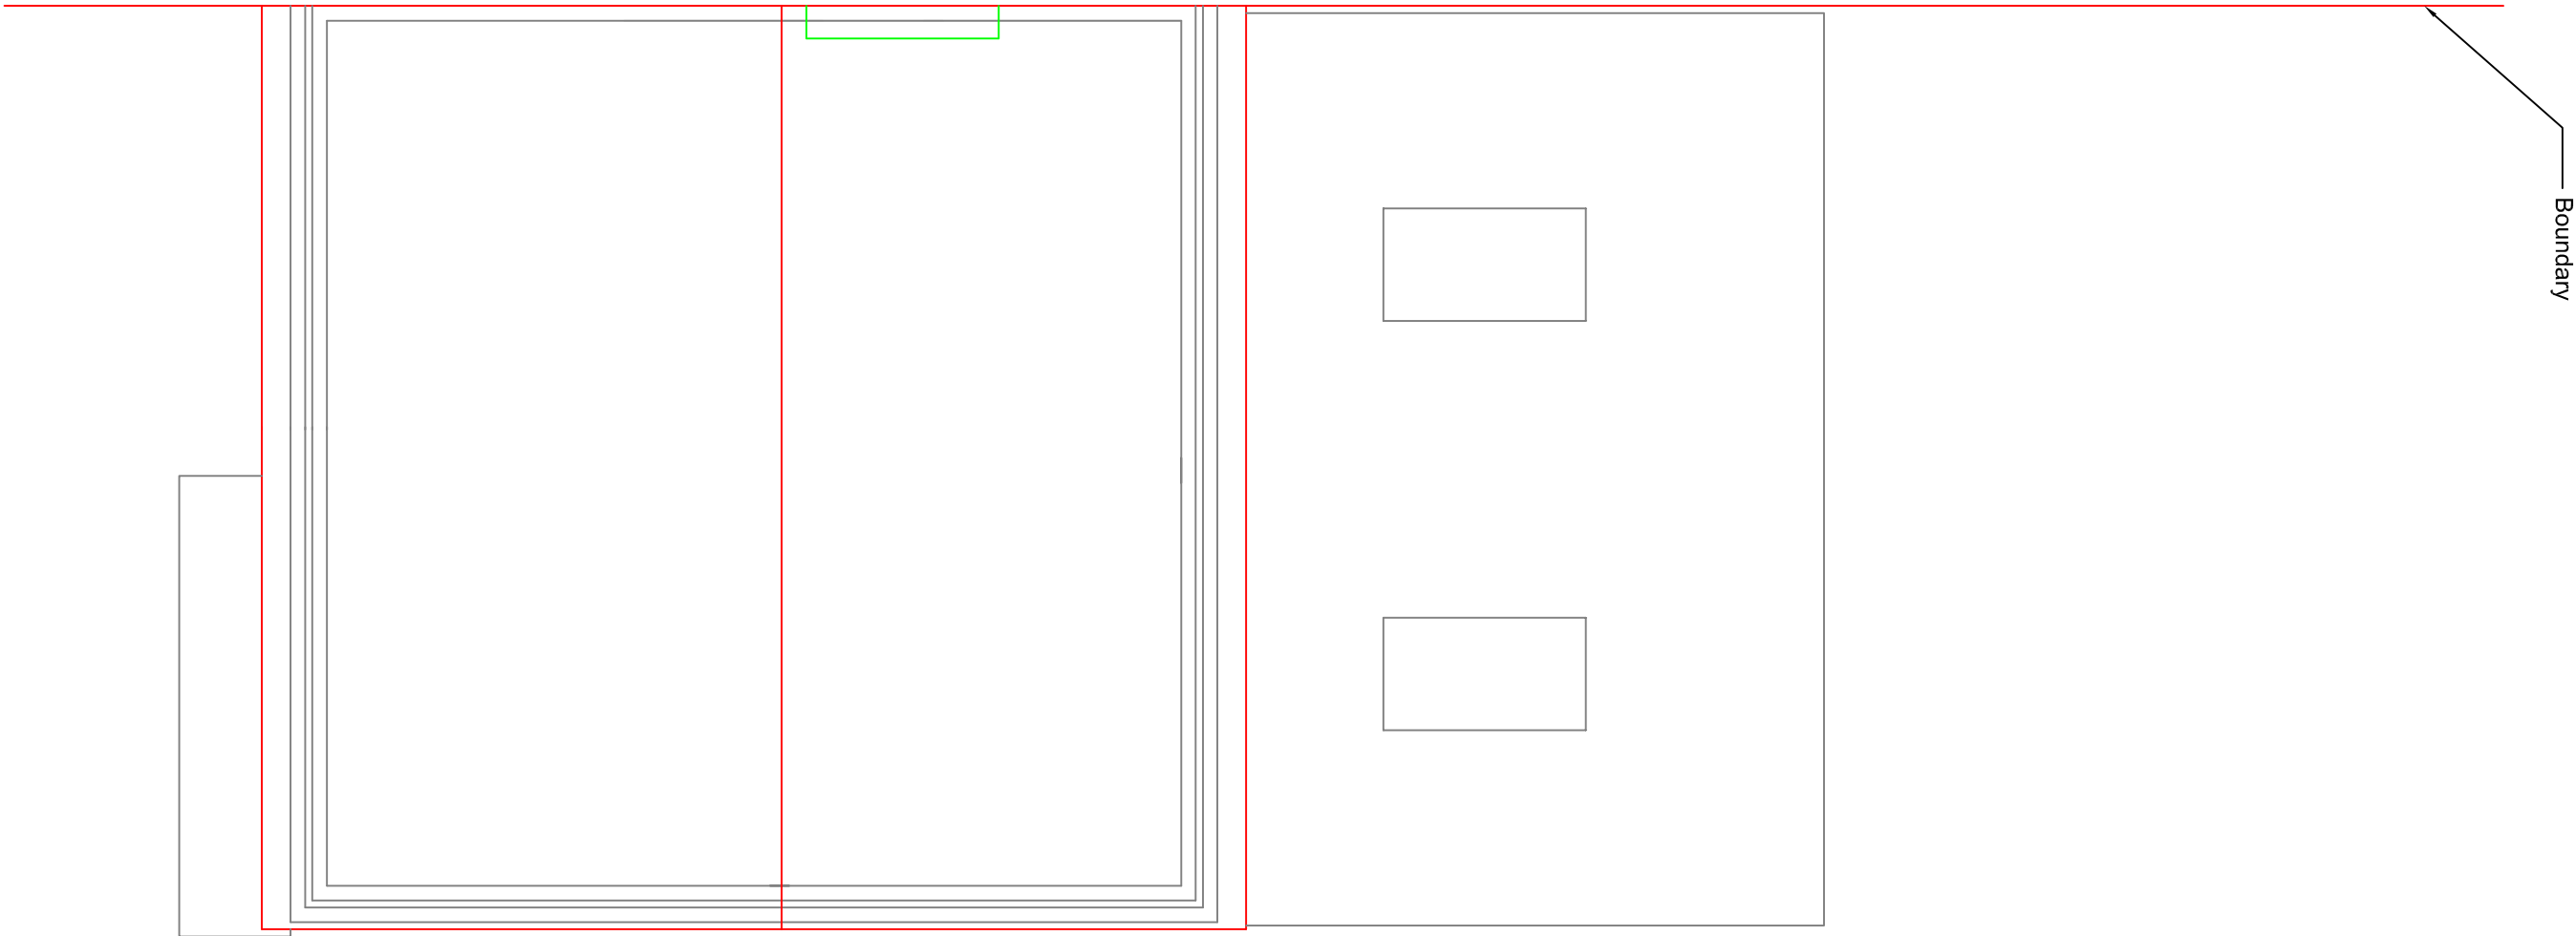

PROPOSED ROOF PLAN
1:50

