


Topographical & Arboricultural Plan
Scale 1:1250

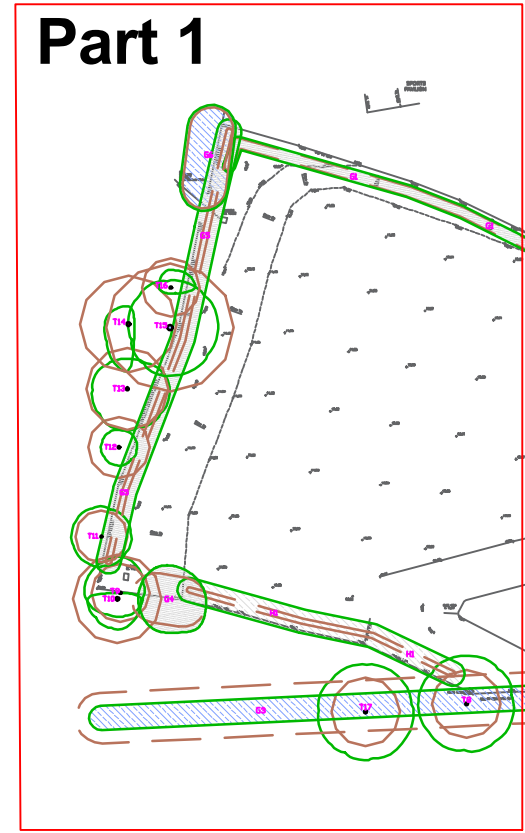


www.abstrkt-design.co.uk

CLIENT	
Northwood Cricket Club	
PROJECT	
Intended Reuse of Jubilee Field to Create Dedicated Colts Ground	
SCALE	
1:1250 & 1:200 @ A1	
DATED	
Feb 2023	
DRAWN	
CPH	

REVISIONS	
No.	Date
A	Apr 2023
Fence line adjusted following discussion with Arboricultural	

DRAWING TITLE	
Proposed Topographical & Arboricultural Plan (Part 1)	
Drawn No	REV
20220617 PL03	A

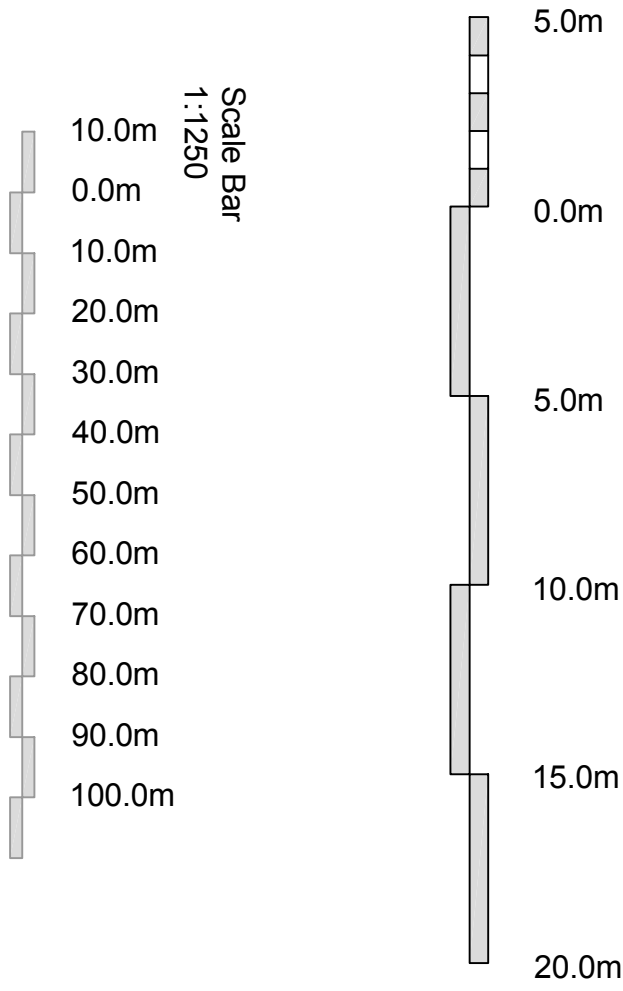

Proposed Topographical & Arboricultural Plan
Part 1
Scale 1:200

