


# Location Plan

Site Address: Centre Of Pond 87m From 18a, Ducks Hill Road 51m From Unnamed Road, Cygnet Close, Northwood, HA6 2NP

Date Produced: 31-Oct-2025

Scale: 1:1250 @A3

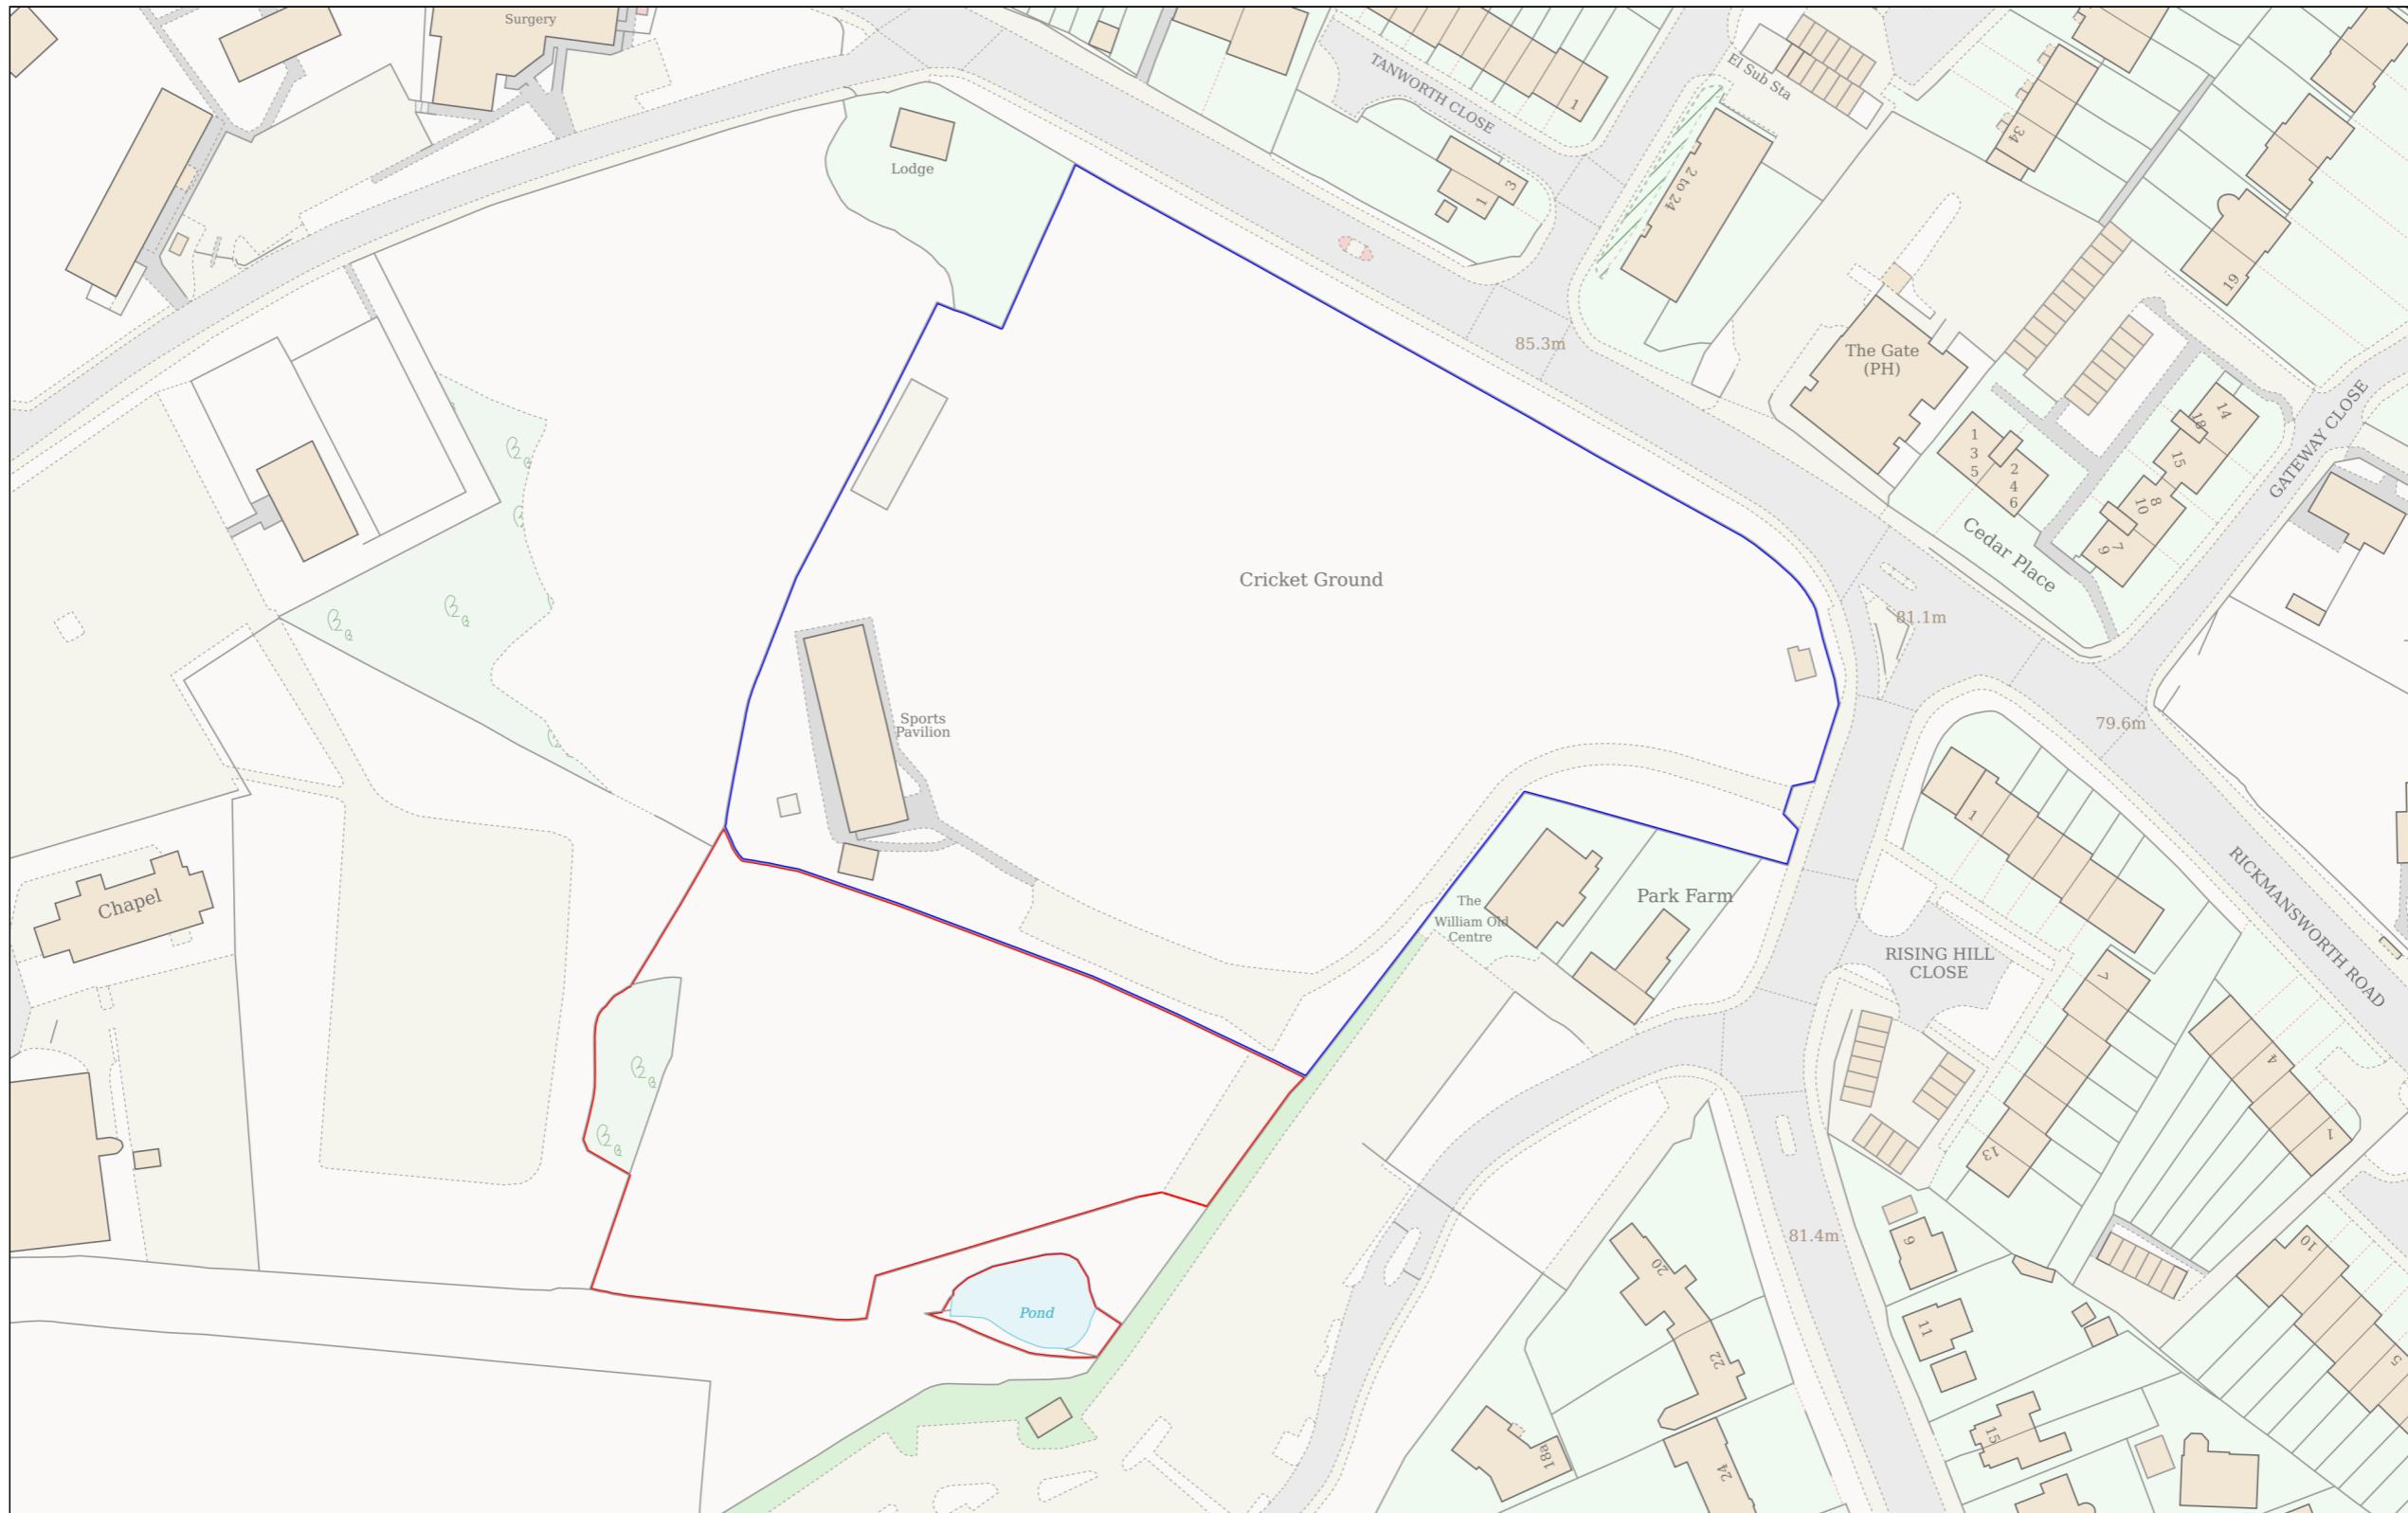

Planning Portal Reference: PP-14382575v1

0 50  
Metres