




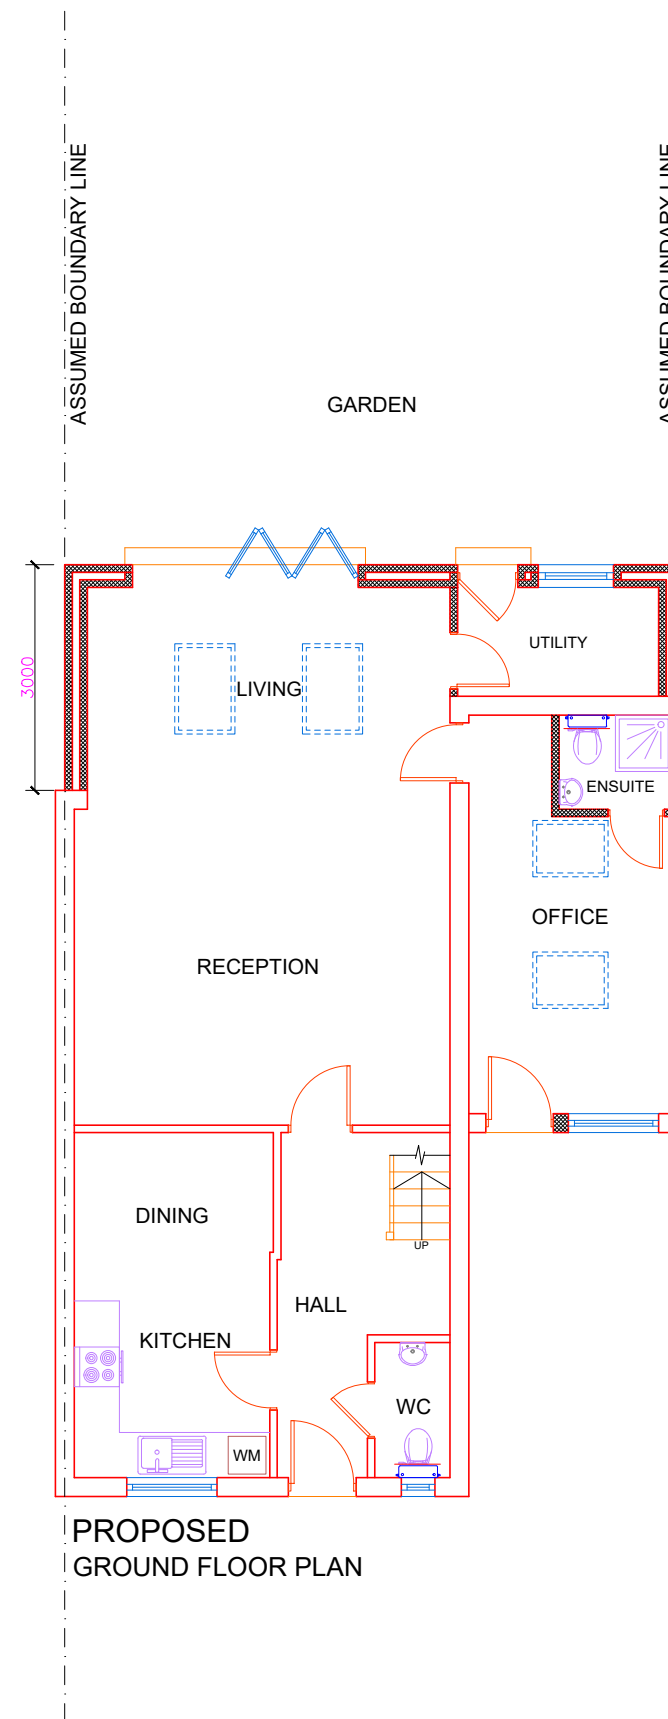


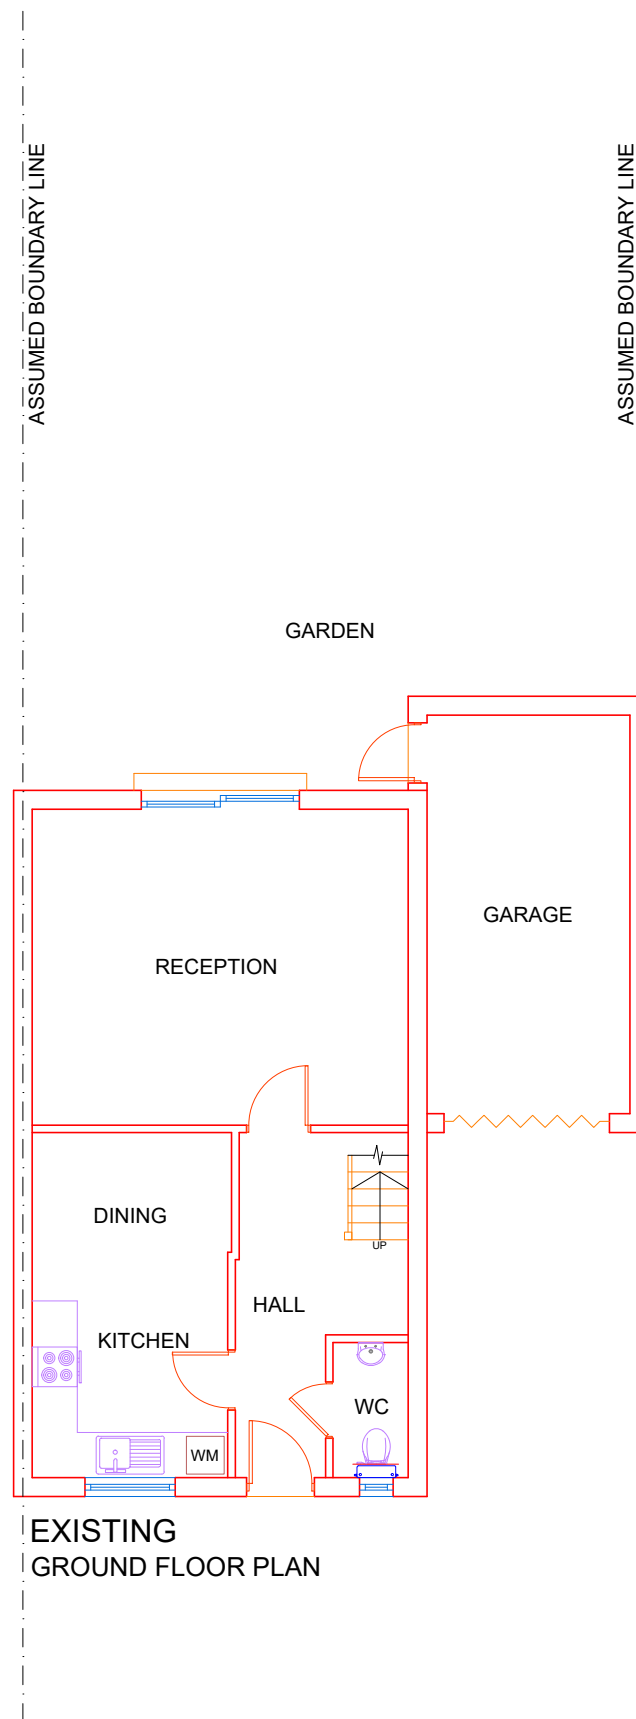


EXISTING
FRONT ELEVATION

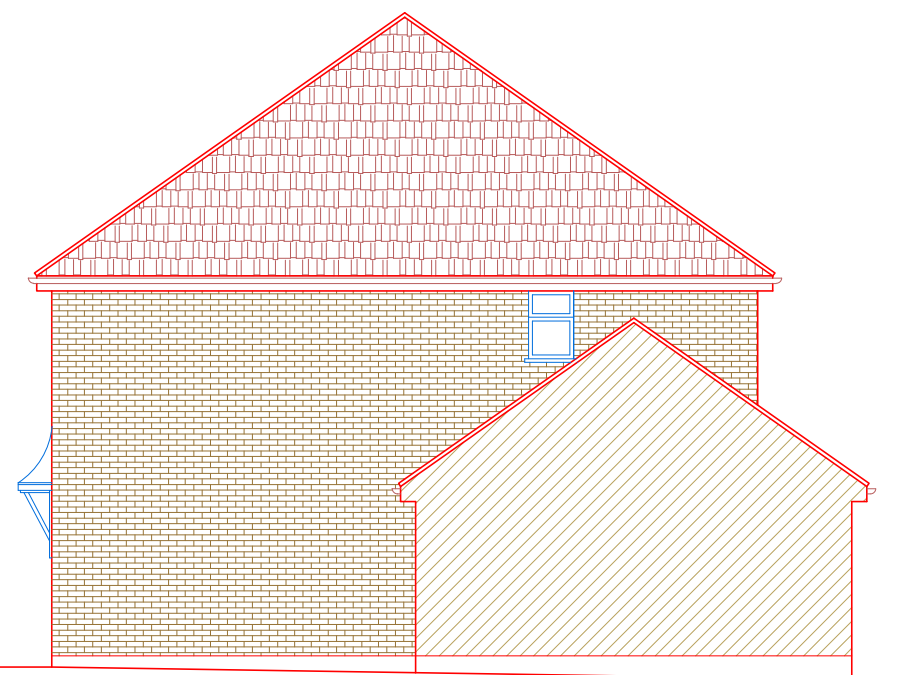

EXISTING
SIDE ELEVATION-1

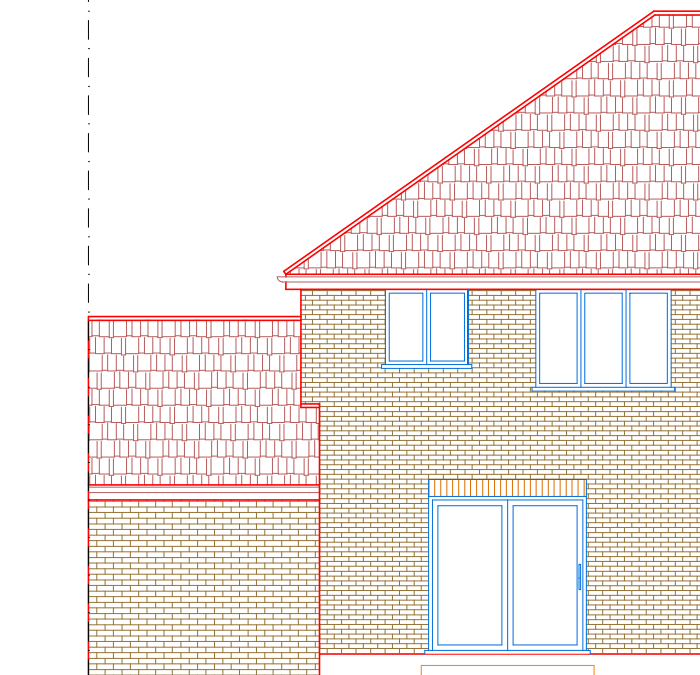


EXISTING
REAR ELEVATION

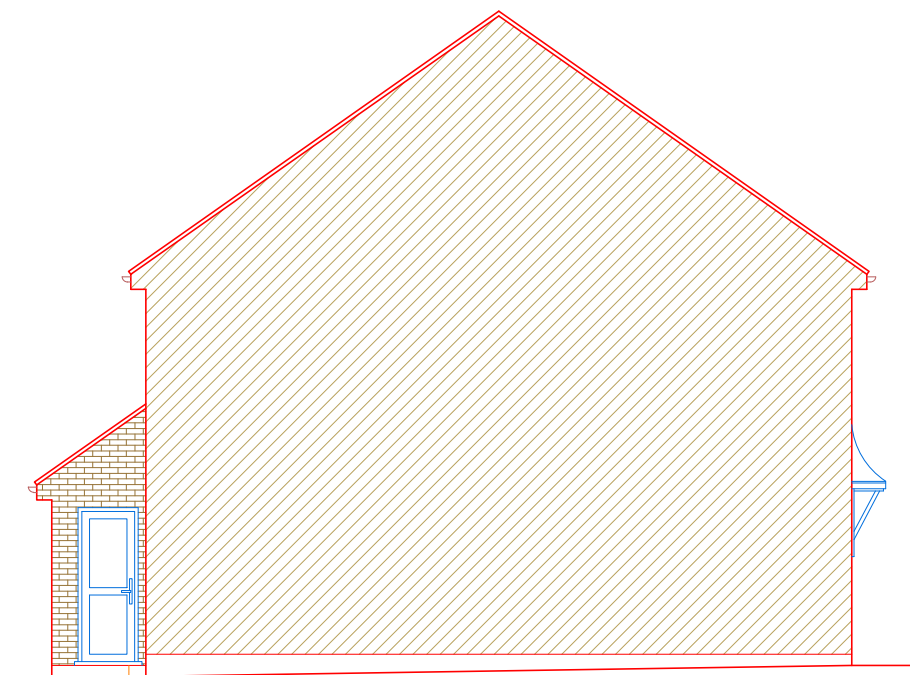

EXISTING
SIDE ELEVATION-2

EXISTING ELEVATION

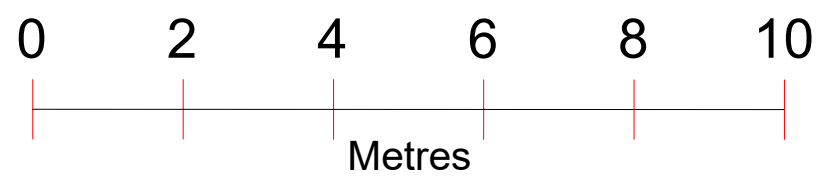


73 Waterloo Road
UXBRIDGE,
UK
UB8 2RS

SCALE
1:100@A3




PROPOSED
FRONT ELEVATION

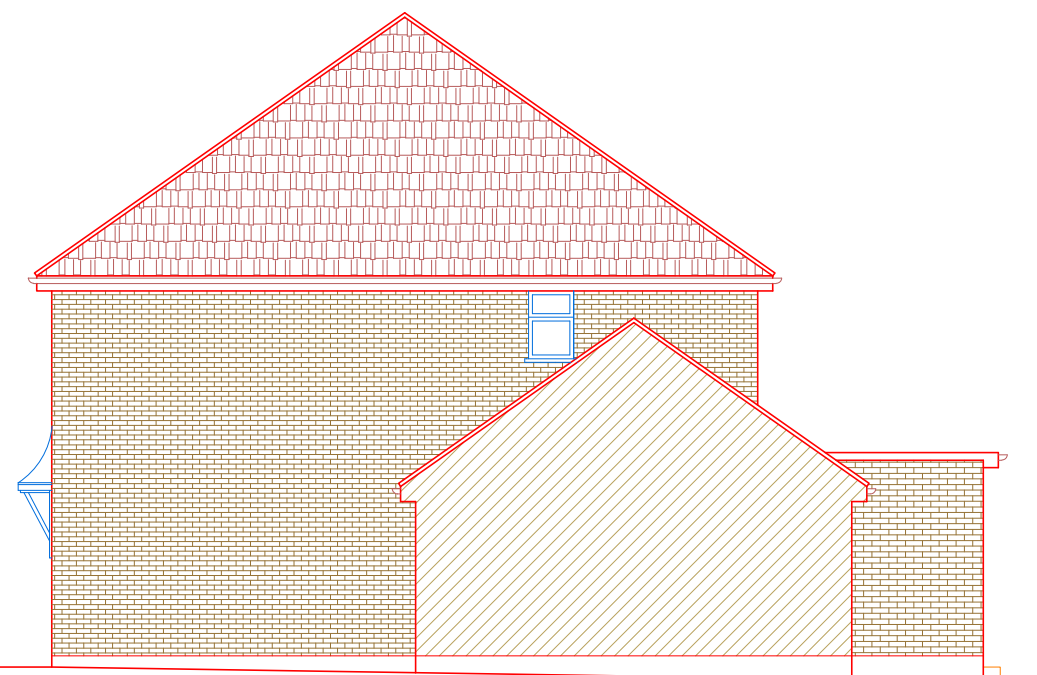

PROPOSED
SIDE ELEVATION-1




PROPOSED
REAR ELEVATION

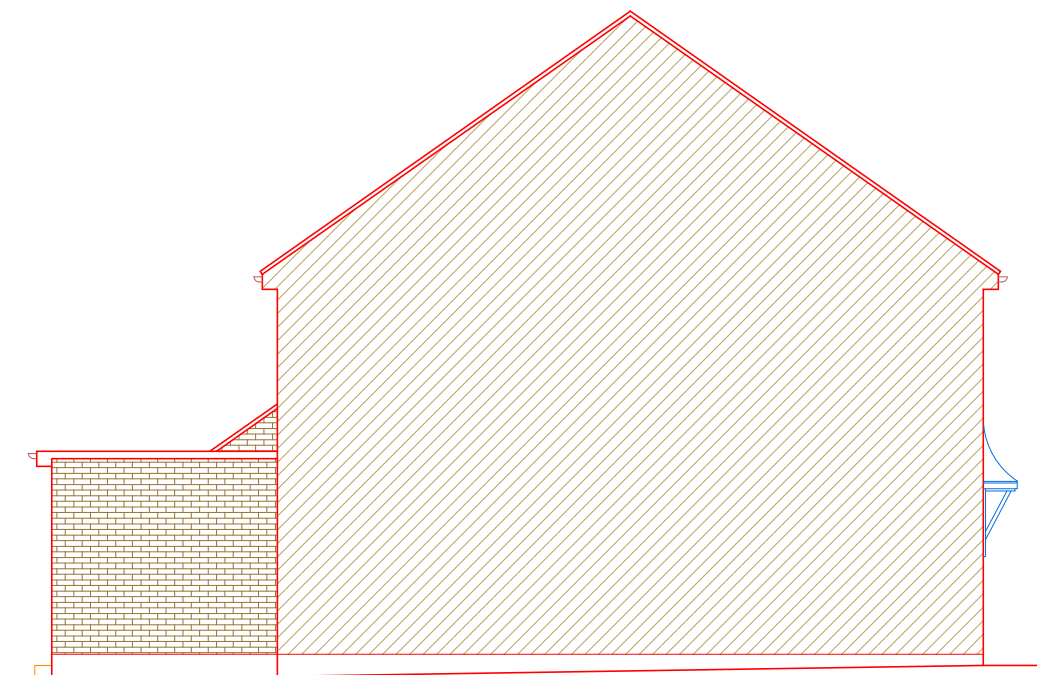


PROPOSED
SIDE ELEVATION-2



PROPOSED ELEVATION

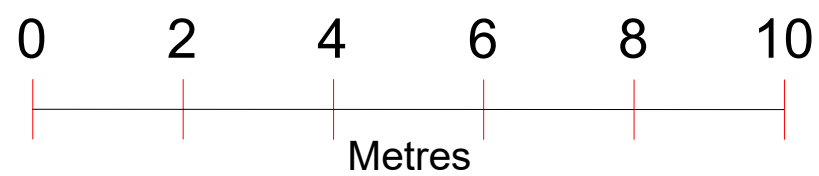

73 Waterloo Road
UXBRIDGE,
UK
UB8 2RS

SCALE
1:100@A3



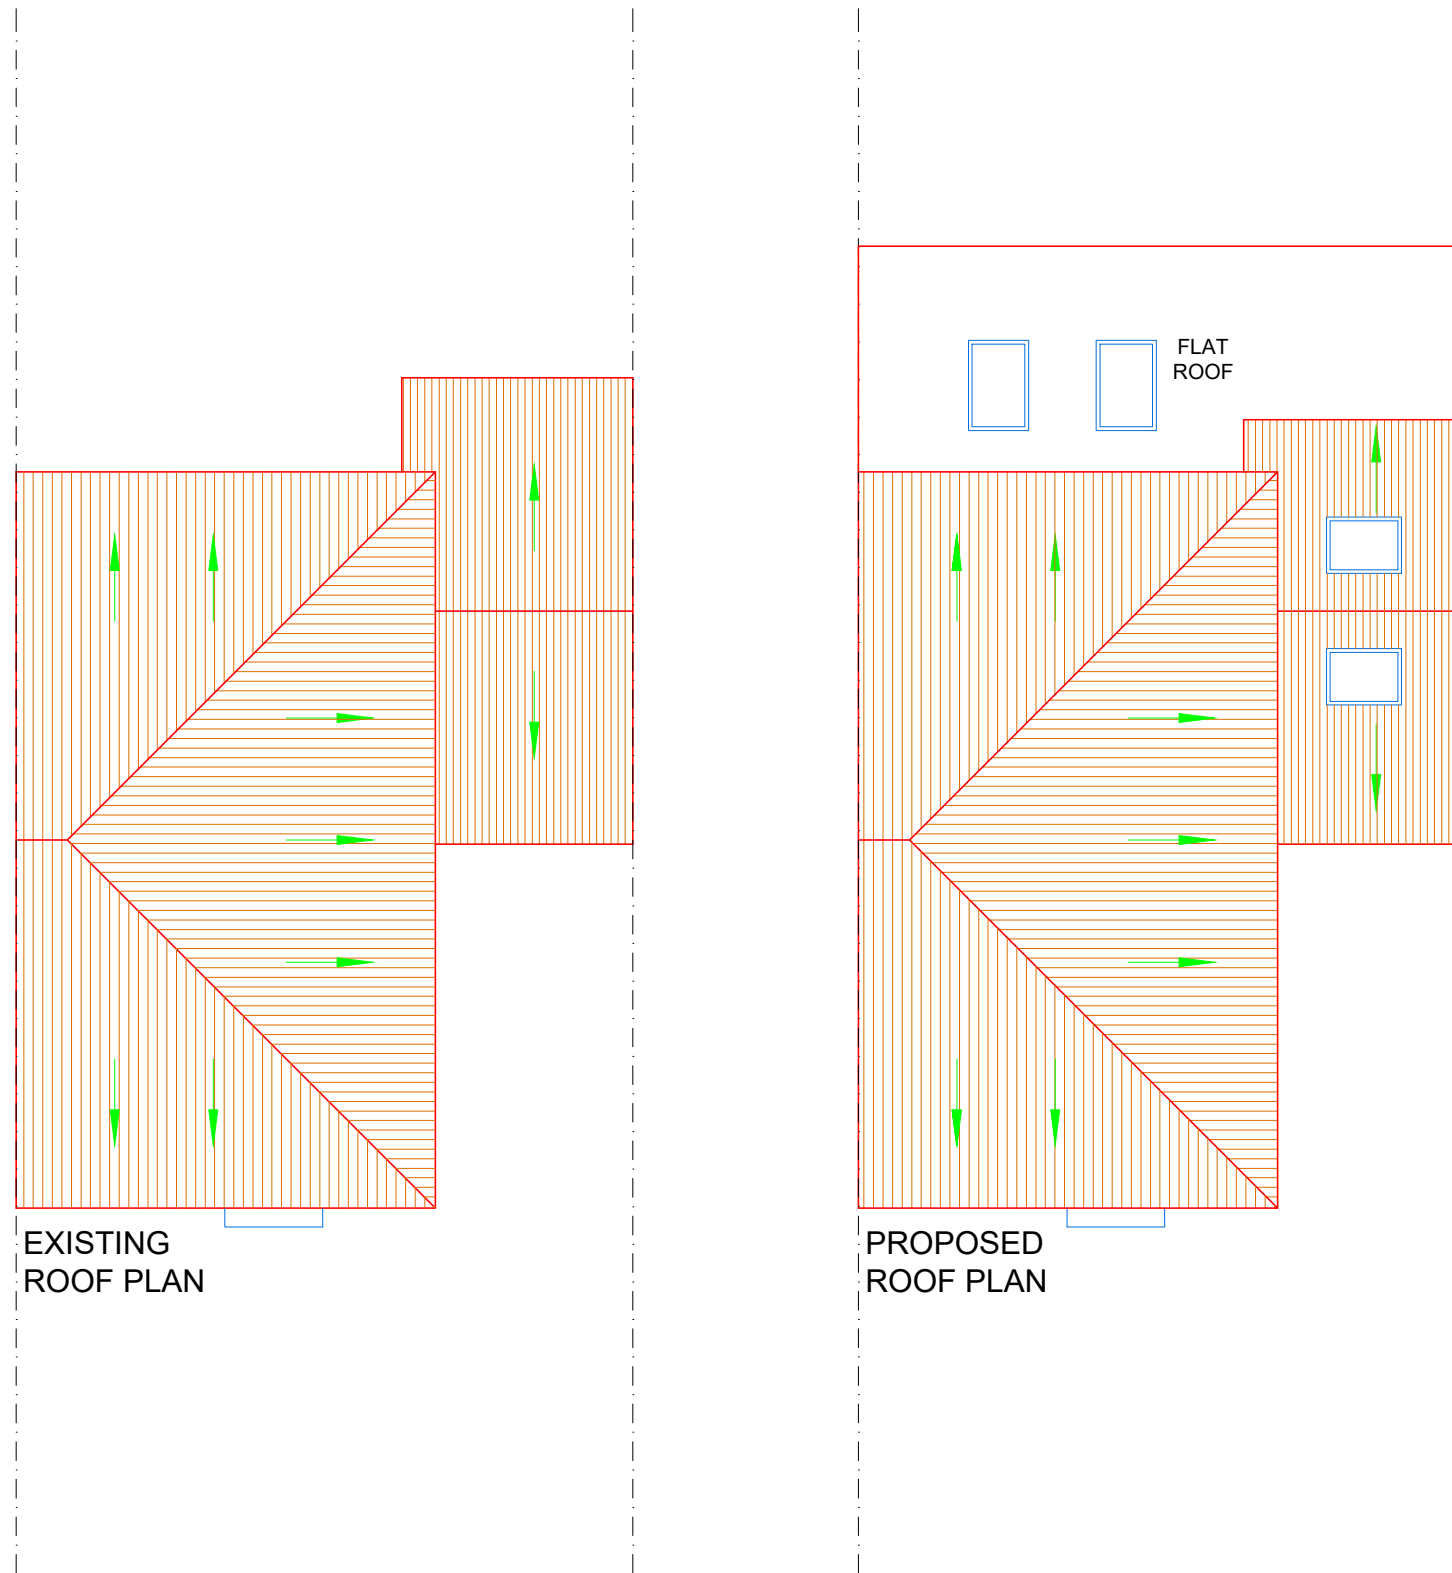


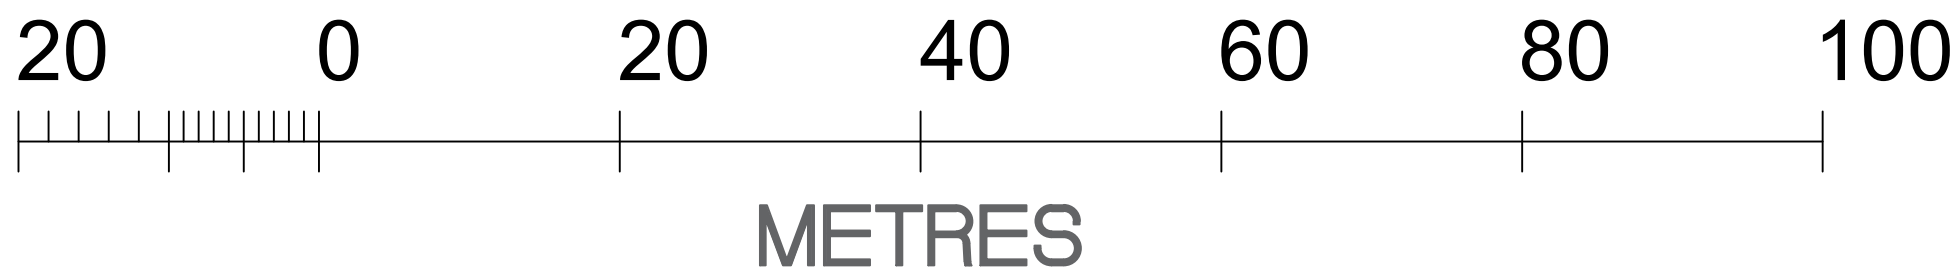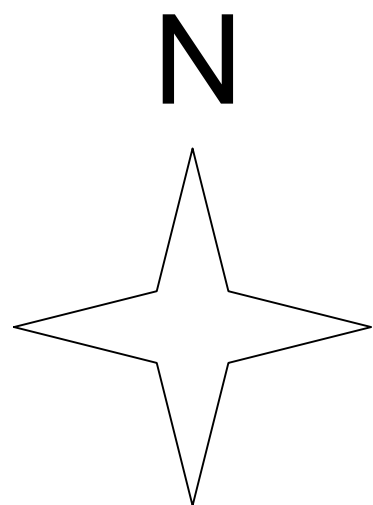

EXISTING SITE PLAN

73 Waterloo Road
UXBRIDGE,
UK
UB8 2RS



SCALE
1:100@A3

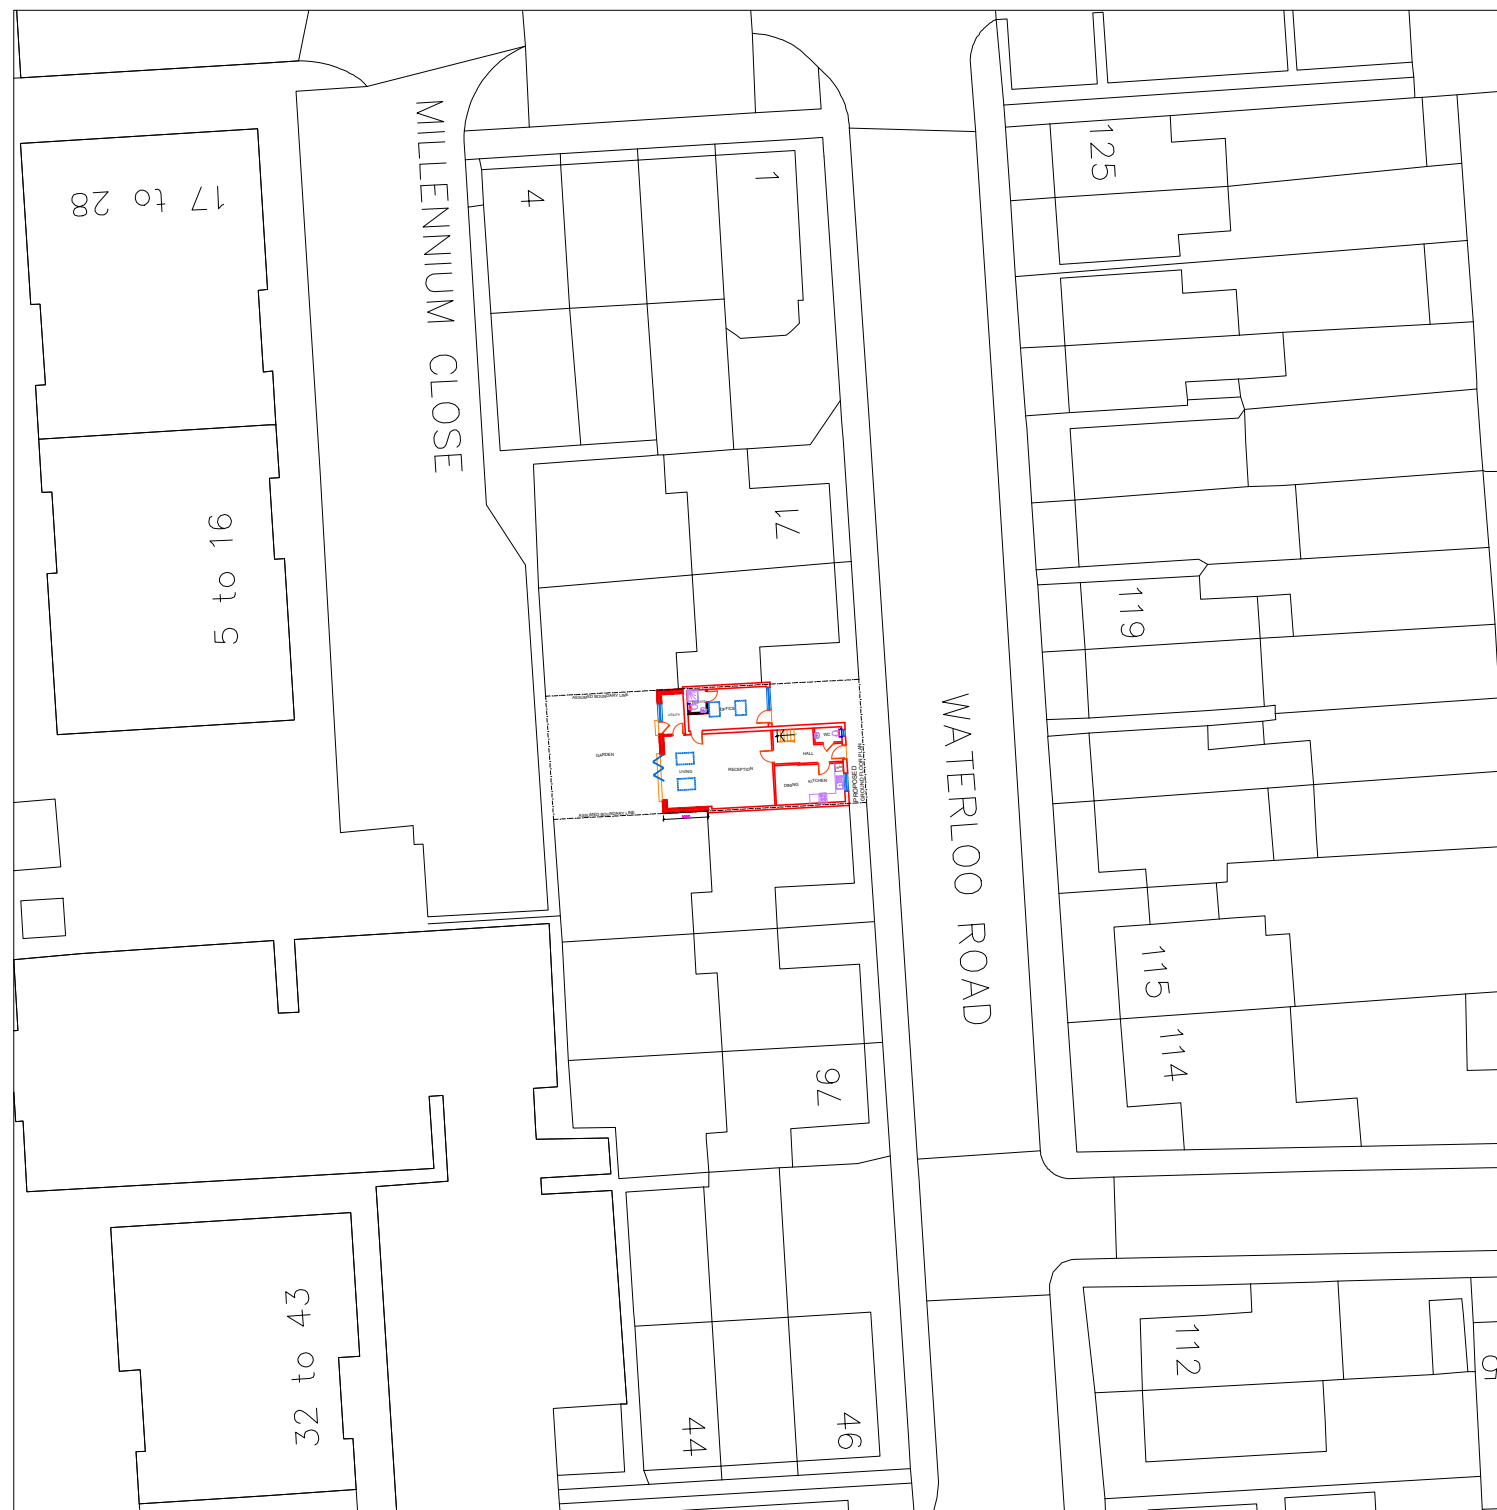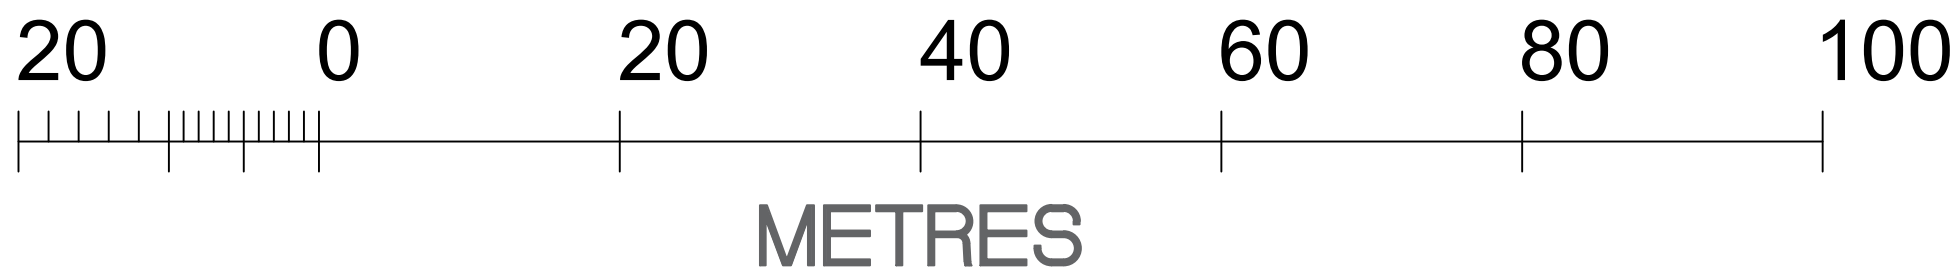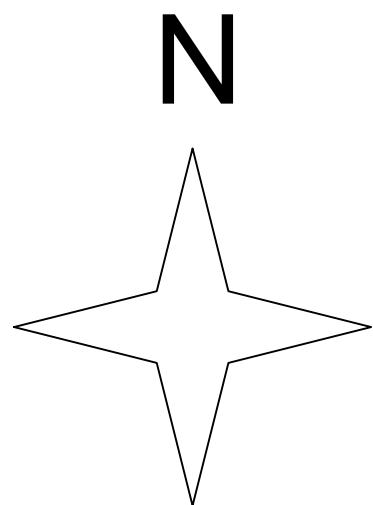

PROPOSED SITE PLAN

73 Waterloo Road
UXBRIDGE,
UK
UB8 2RS

SCALE
1:100@A3

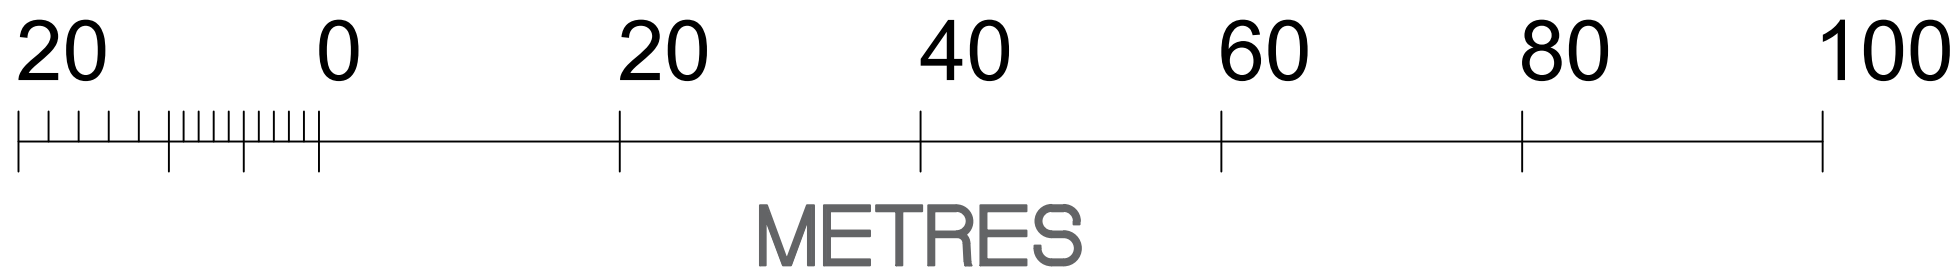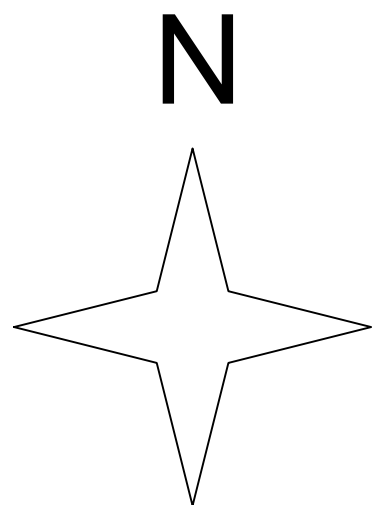

LOCATION PLAN

73 Waterloo Road
UXBRIDGE,
UK
UB8 2RS

SCALE
1:100@A3