


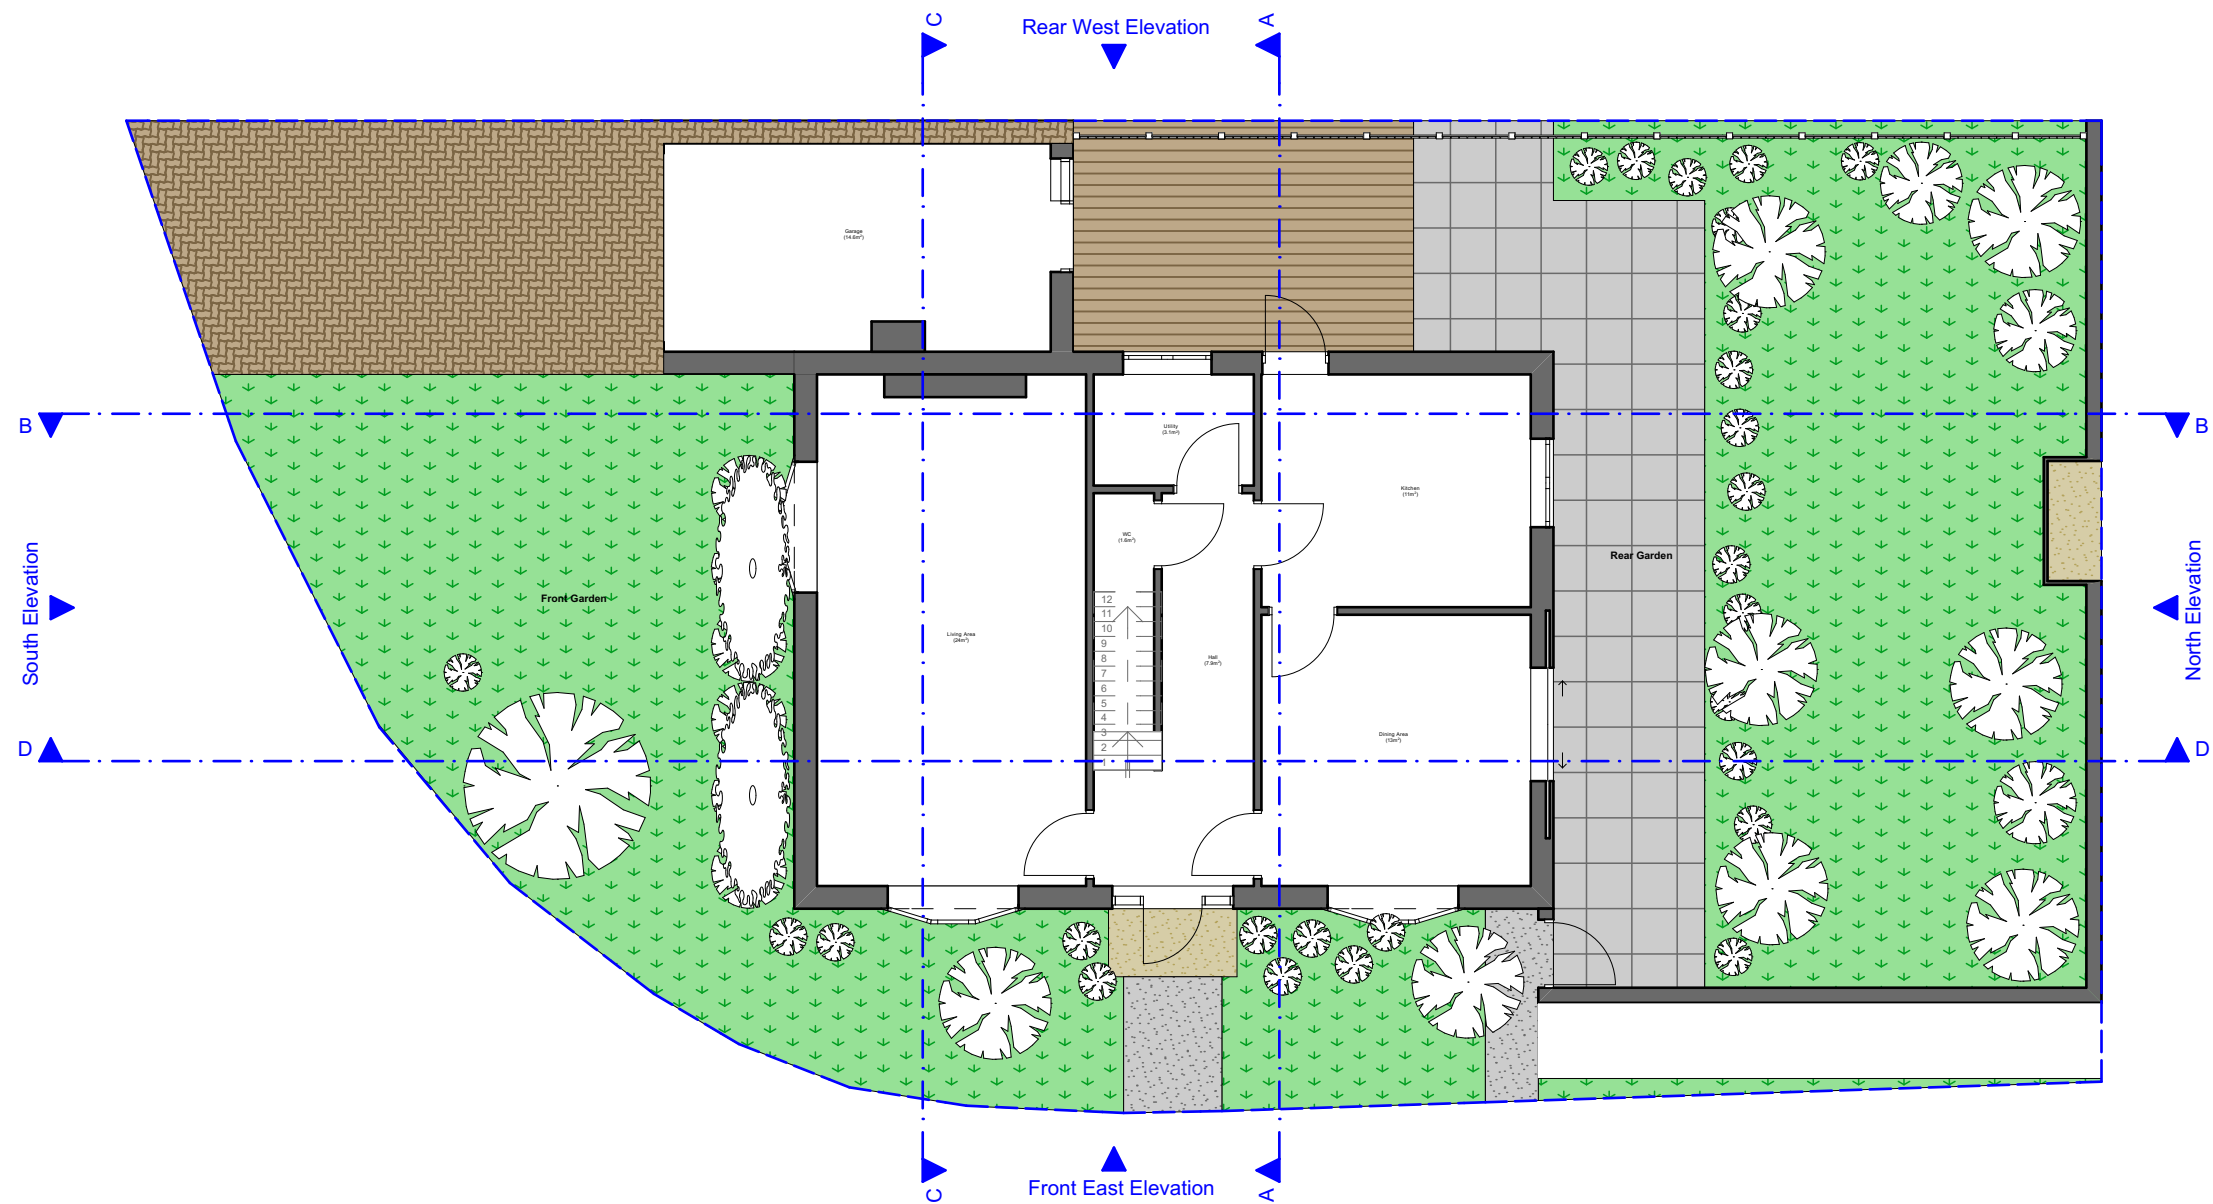

Zanoply

ZANOPLY
info@zanoply.co.uk
www.zanoply.co.uk

Site
27 Holm Grove,
Uxbridge, UB10 9LZ

Project
Loft Conversion with
Dormer Windows



**Drawing
Scale**
1:100 at A3


**Date
Prepared**
01.01.2023

Notes
1. This drawing has been prepared for planning purposes only.
2. All copyrights are reserved to Zanoply Ltd and consent should be sought for non-commercial use.

3. The contractor is responsible for checking all dimensions before commencing works.
4. Should not be scaled from this drawing.
5. Any discrepancy found should be brought to the attention of the designer.

Proposed_Ground_Floor_Plan

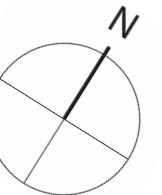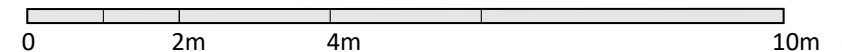

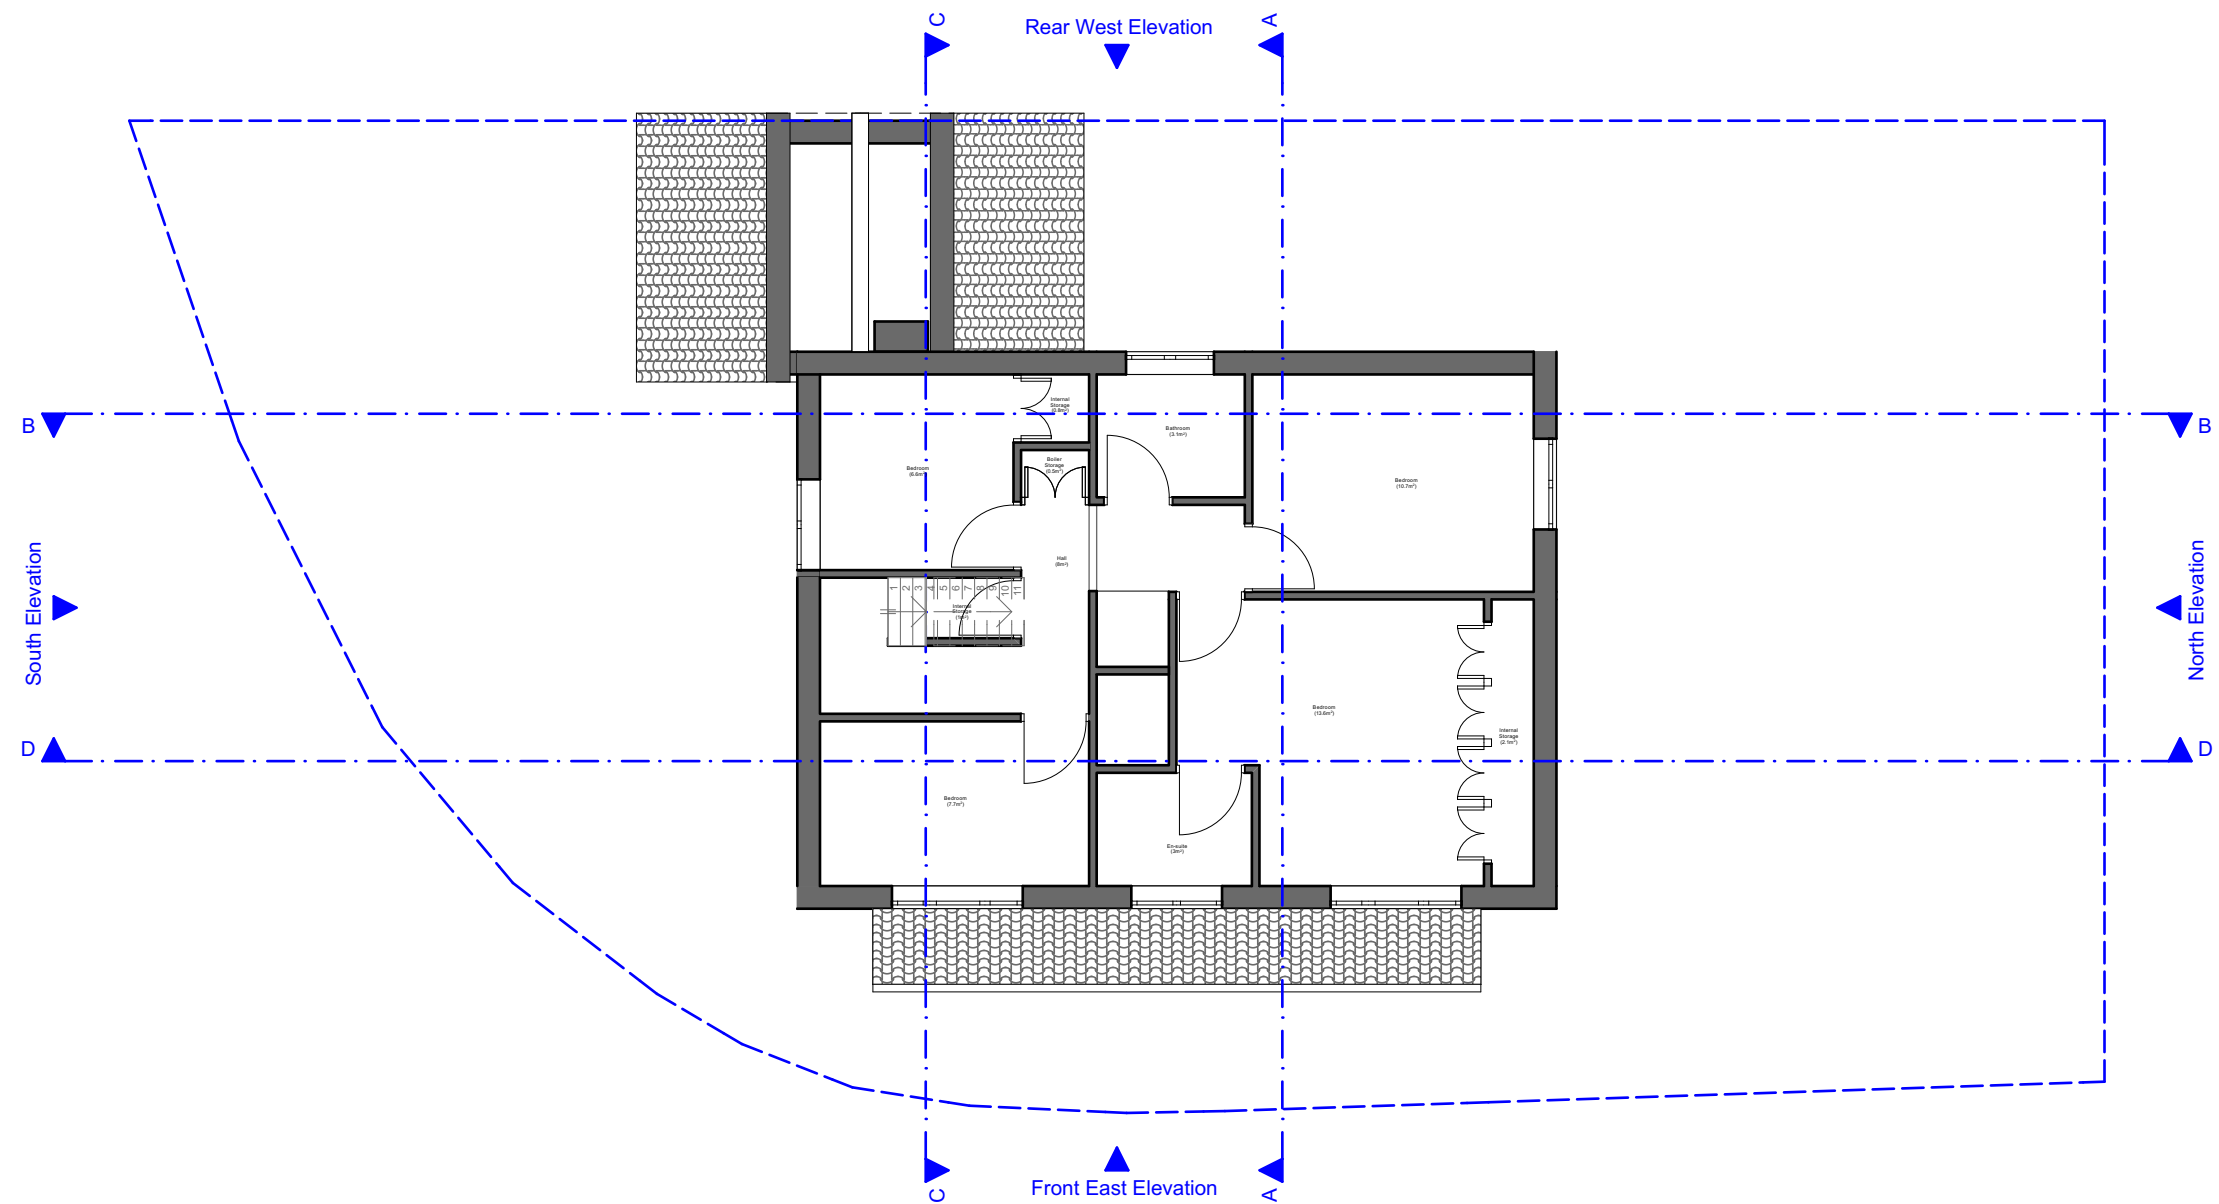

Zanoply

ZANOPLY
info@zanoply.co.uk
www.zanoply.co.uk

Site
27 Holm Grove,
Uxbridge, UB10 9LZ


Project
Loft Conversion with
Dormer Windows


**Drawing
Scale**
1:100 at A3

**Date
Prepared**
01.01.2023

Notes
1. This drawing has been prepared for planning purposes only.
2. All copyrights are reserved to Zanoply Ltd and consent should be sought for non-commercial use.
3. The contractor is responsible for checking all dimensions before commencing works.
4. Should not be scaled from this drawing.
5. Any discrepancy found should be brought to the attention of the designer.

Proposed_First_Floor_Plan

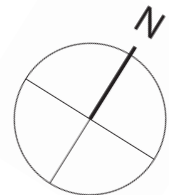

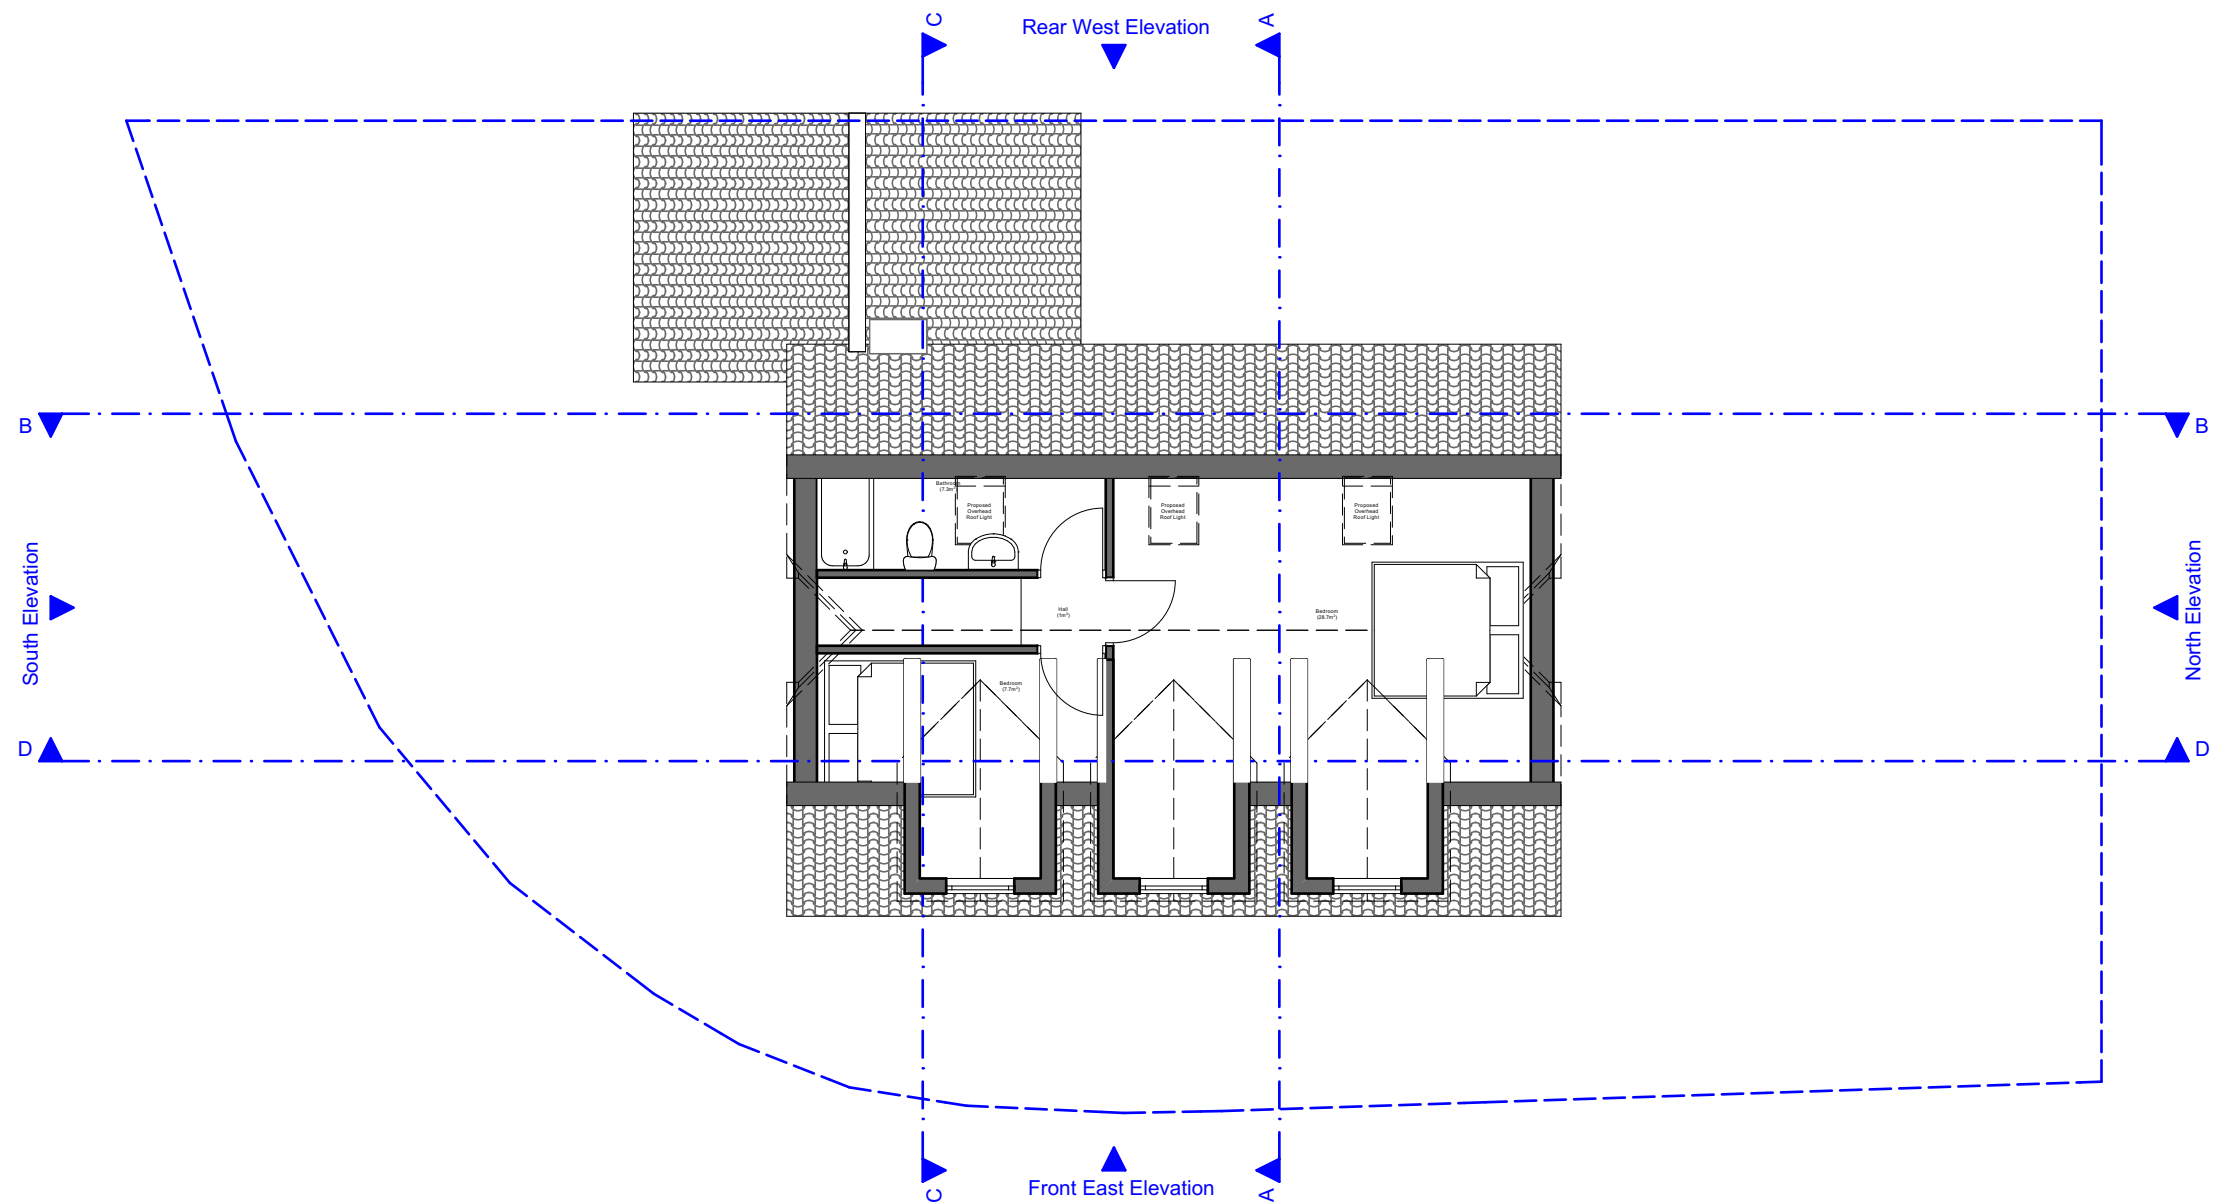

Zanoply

ZANOPLY
info@zanoply.co.uk
www.zanoply.co.uk

Site
27 Holm Grove,
Uxbridge, UB10 9LZ

Project
Loft Conversion with
Dormer Windows


**Drawing
Scale**
1:100 at A3


**Date
Prepared**
01.01.2023

Notes
1. This drawing has been prepared for planning purposes only.
2. All copyrights are reserved to Zanoply Ltd and consent should be sought for non-commercial use.

3. The contractor is responsible for checking all dimensions before commencing works.
4. Should not be scaled from this drawing.
5. Any discrepancy found should be brought to the attention of the designer.

Proposed_Second_Floor_Plan

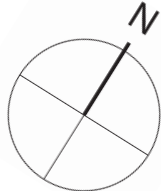

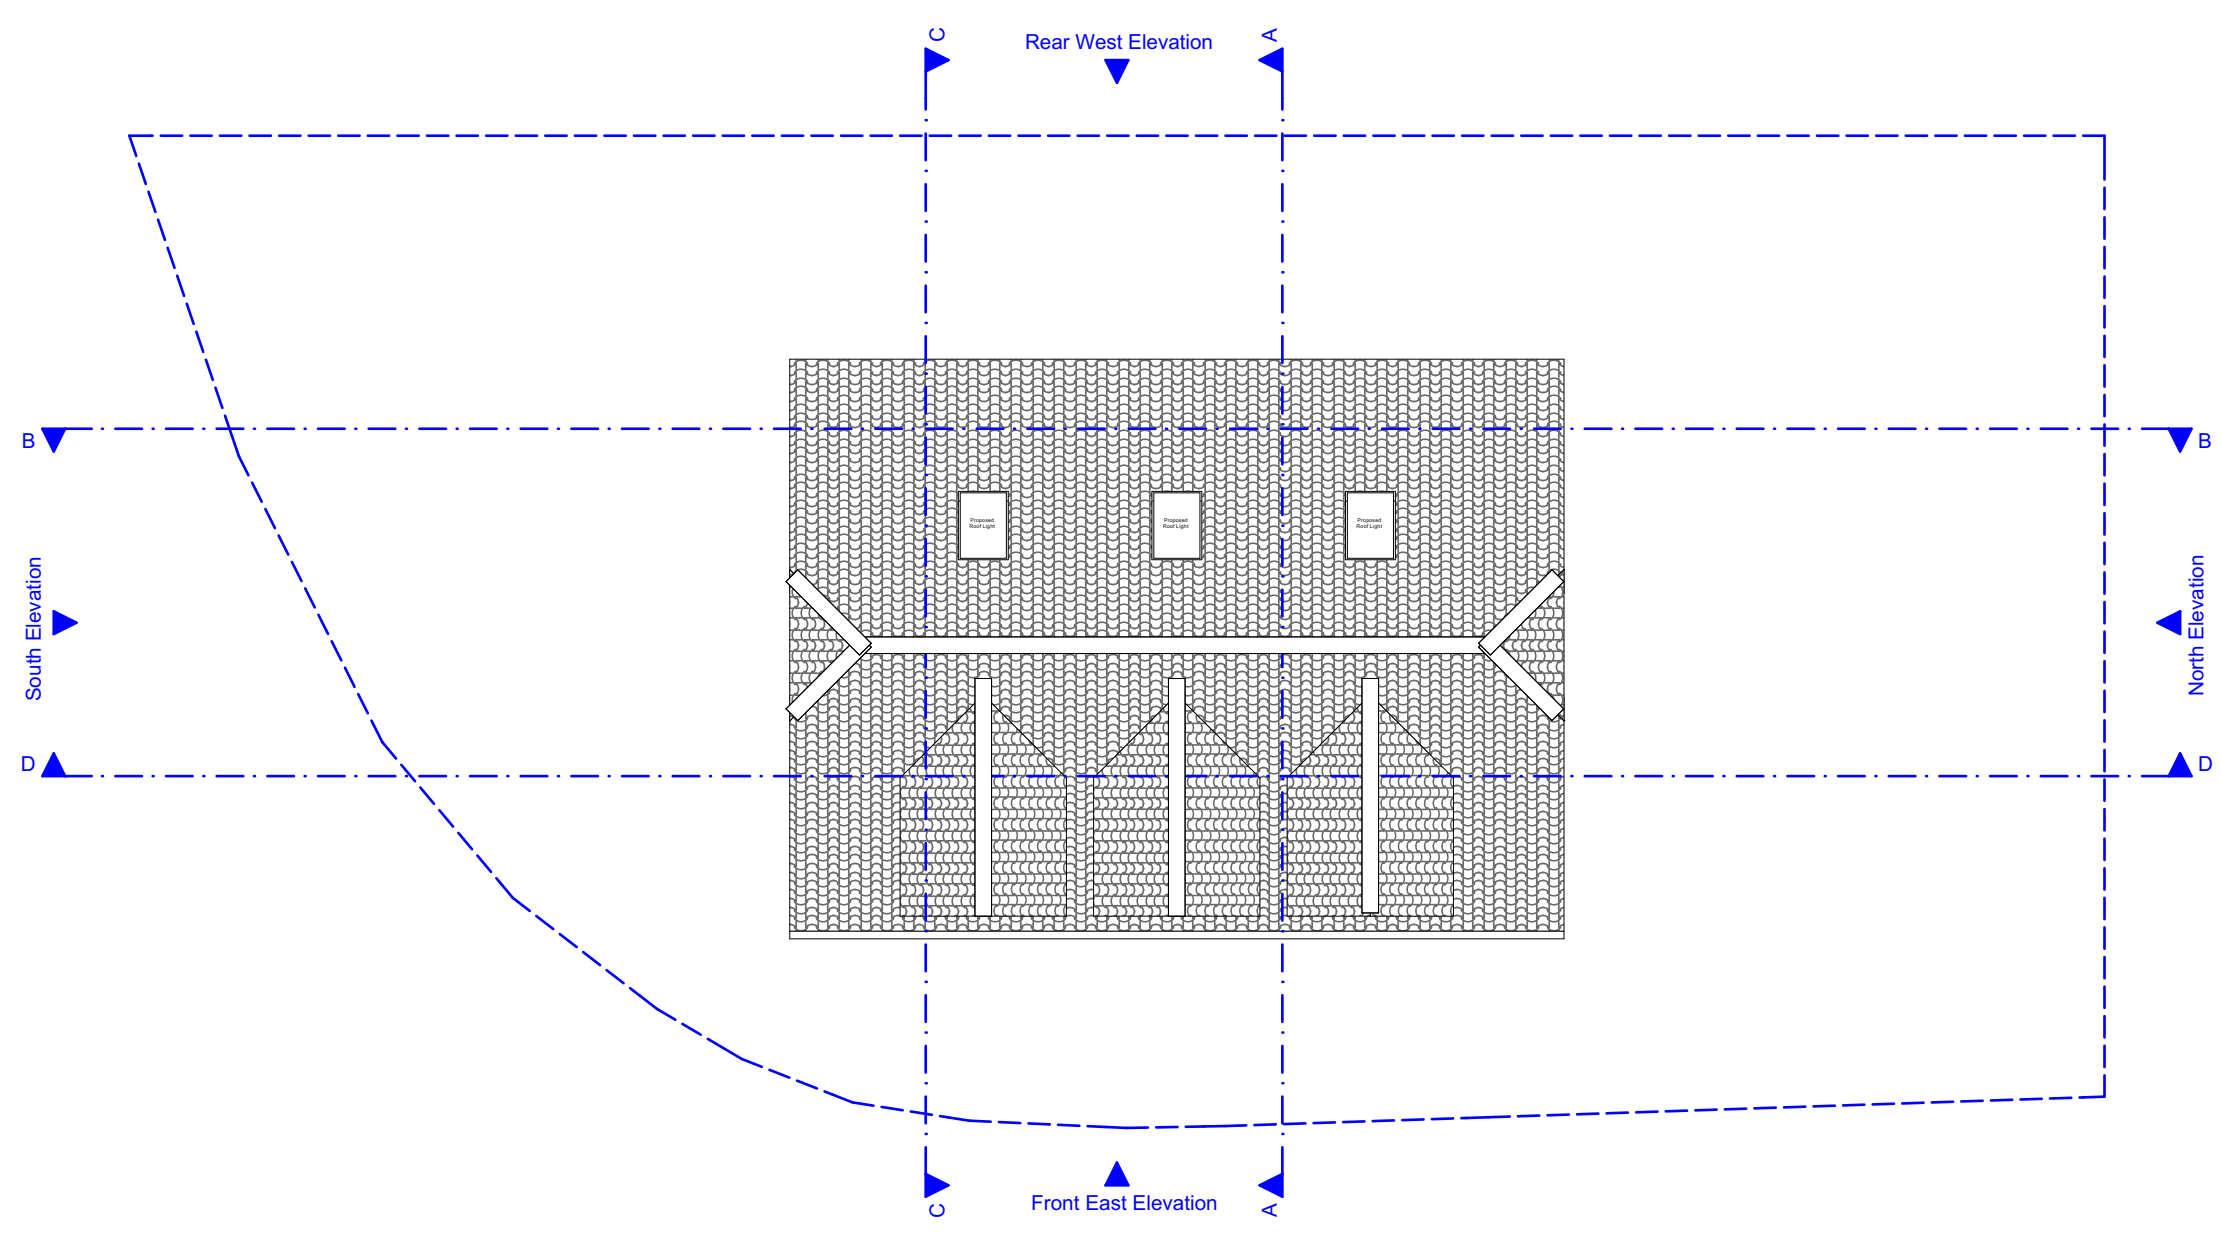

ZANOPLY
info@zanoply.co.uk
www.zanoply.co.uk

Site
27 Holm Grove,
Uxbridge, UB10 9LZ



Project
Loft Conversion with
Dormer Windows


**Drawing
Scale**
1:100 at A3

**Date
Prepared**
01.01.2023

Notes
1. This drawing has been prepared for planning purposes only.
2. All copyrights are reserved to Zanoply ltd and consent should be sought for non-commercial use.
3. The contractor is responsible for checking all dimensions before commencing works.
4. Should not be scaled from this drawing.
5. Any discrepancy found should be brought to the attention of the designer.

Proposed_Roof_Plan

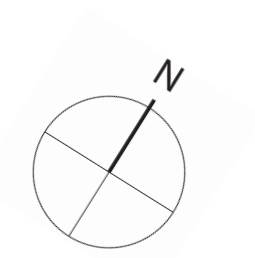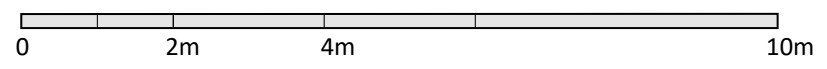

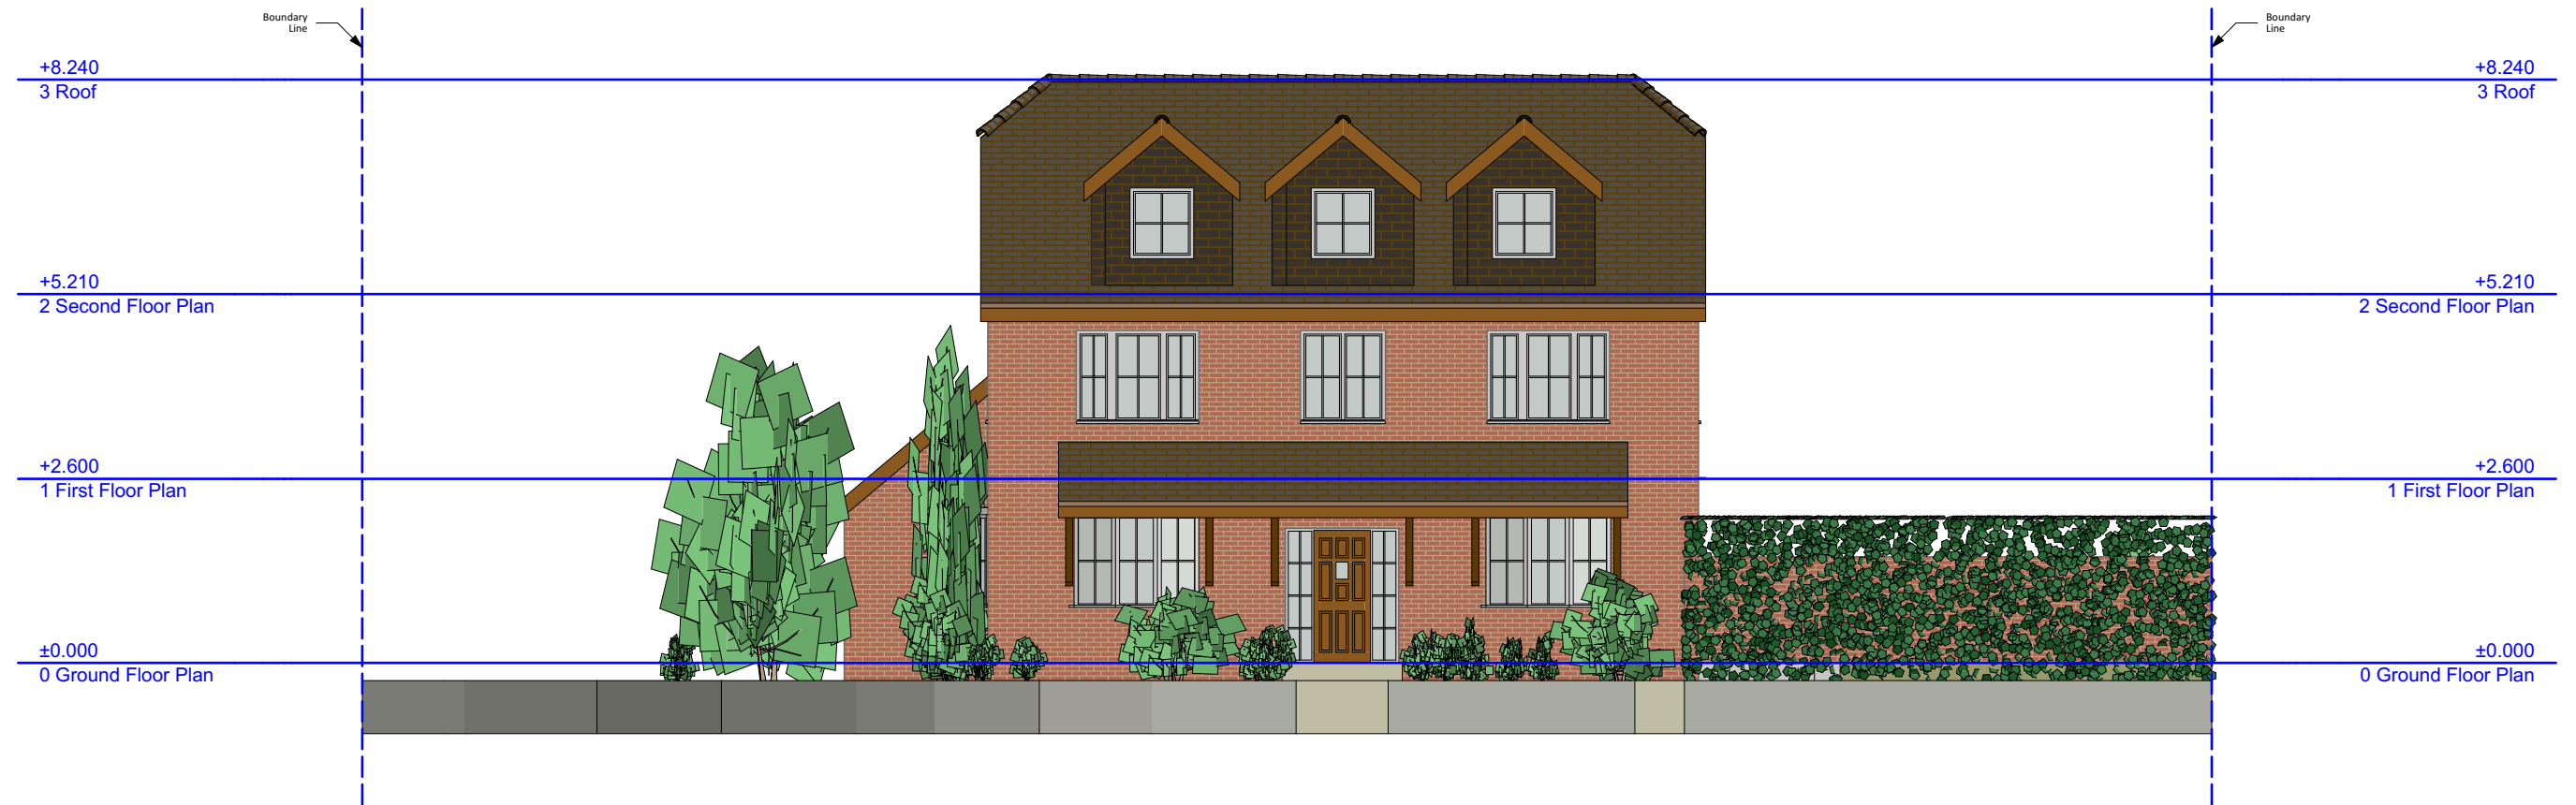

Zanoply

ZANOPLY
info@zanoply.co.uk
www.zanoply.co.uk

Site
27 Holm Grove,
Uxbridge, UB10 9LZ

Project
Loft Conversion with
Dormer Windows


**Drawing
Scale**
1:100 at A3

**Date
Prepared**
01.01.2023

Notes
1. This drawing has been prepared for planning purposes only.
2. All copyrights are reserved to Zanoply ltd and consent should be sought for non-commercial use.
3. The contractor is responsible for checking all dimensions before commencing works.
4. Should not be scaled from this drawing.
5. Any discrepancy found should be brought to the attention of the designer.

Proposed_Front_East_Elevation



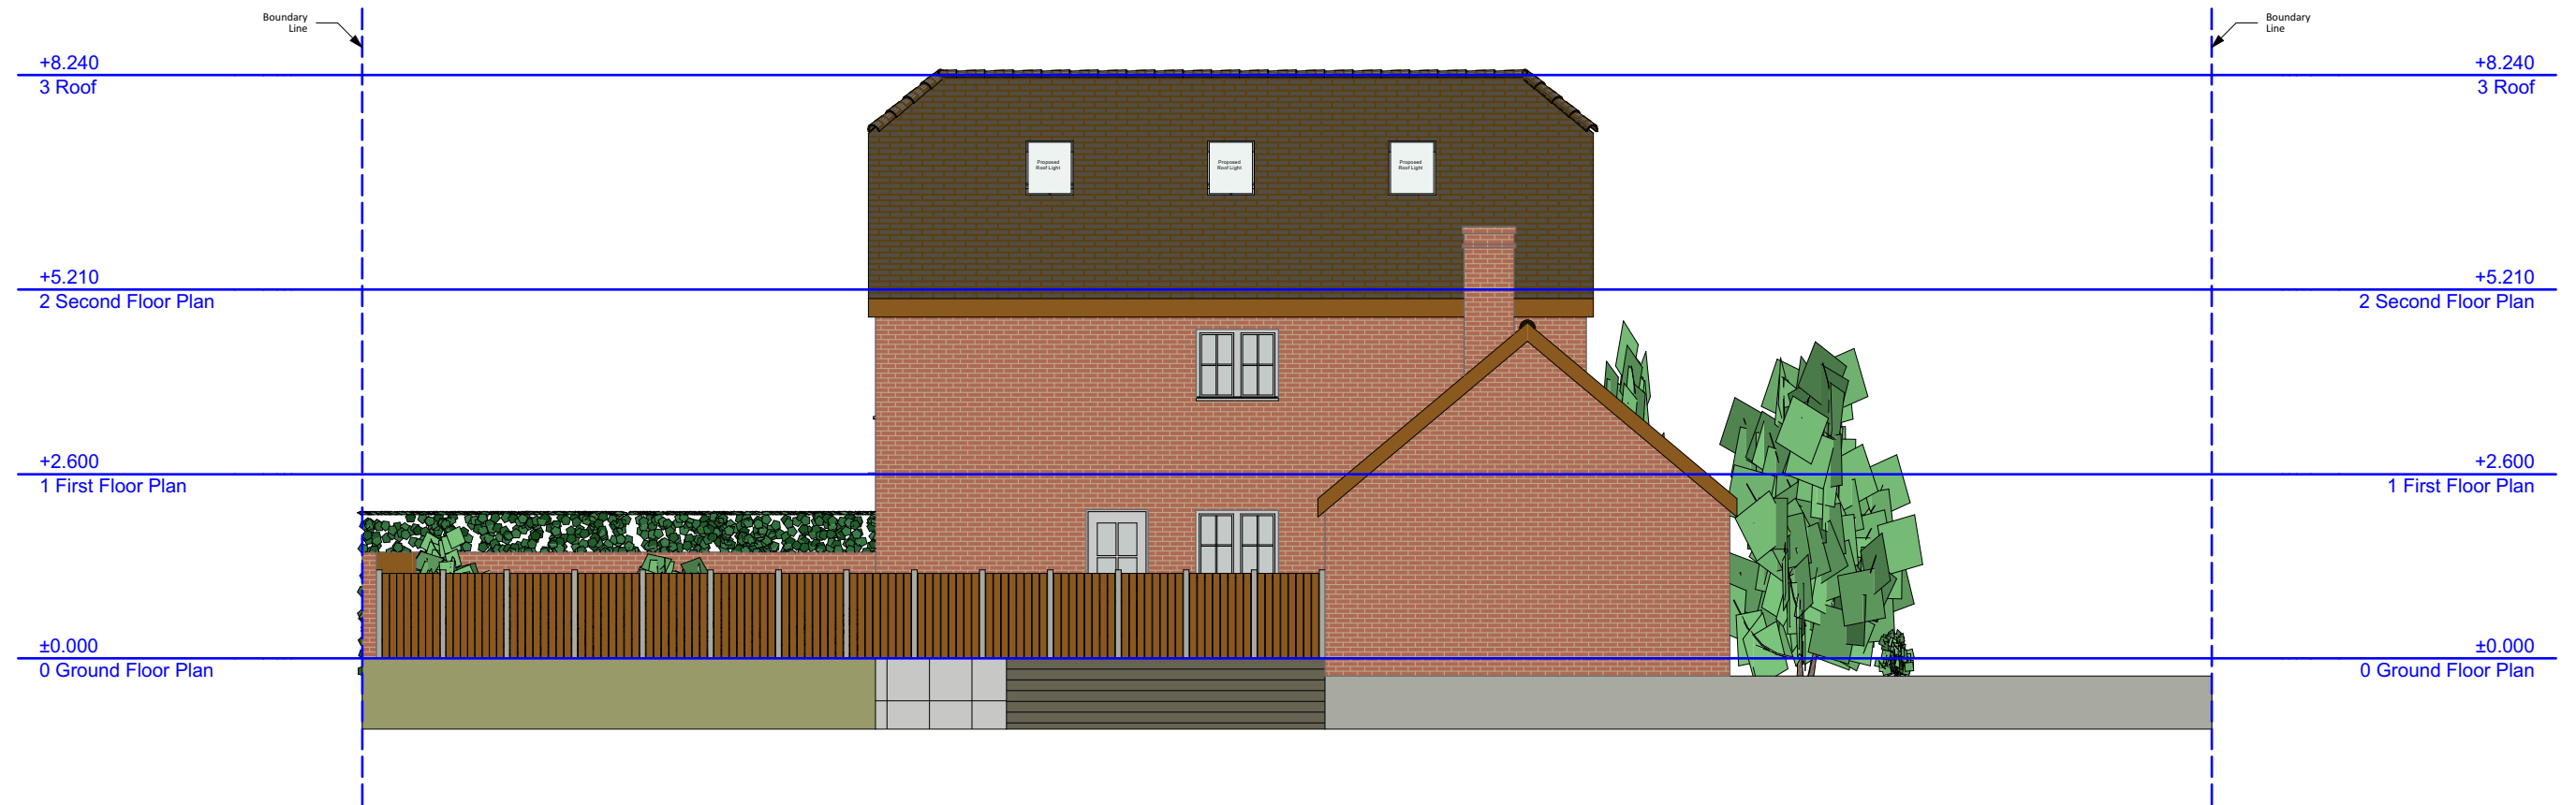

Zanoply

ZANOPLY
info@zanoply.co.uk
www.zanoply.co.uk

Site
27 Holm Grove,
Uxbridge, UB10 9LZ


Project
Loft Conversion with
Dormer Windows


**Drawing
Scale**
1:100 at A3

**Date
Prepared**
01.01.2023

Notes
1. This drawing has been prepared for planning purposes only.
2. All copyrights are reserved to Zanoply ltd and consent should be sought for non-commercial use.
3. The contractor is responsible for checking all dimensions before commencing works.
4. Should not be scaled from this drawing.
5. Any discrepancy found should be brought to the attention of the designer.

Proposed_Rear_West_Elevation

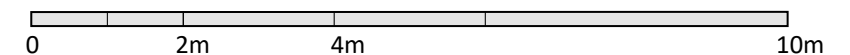


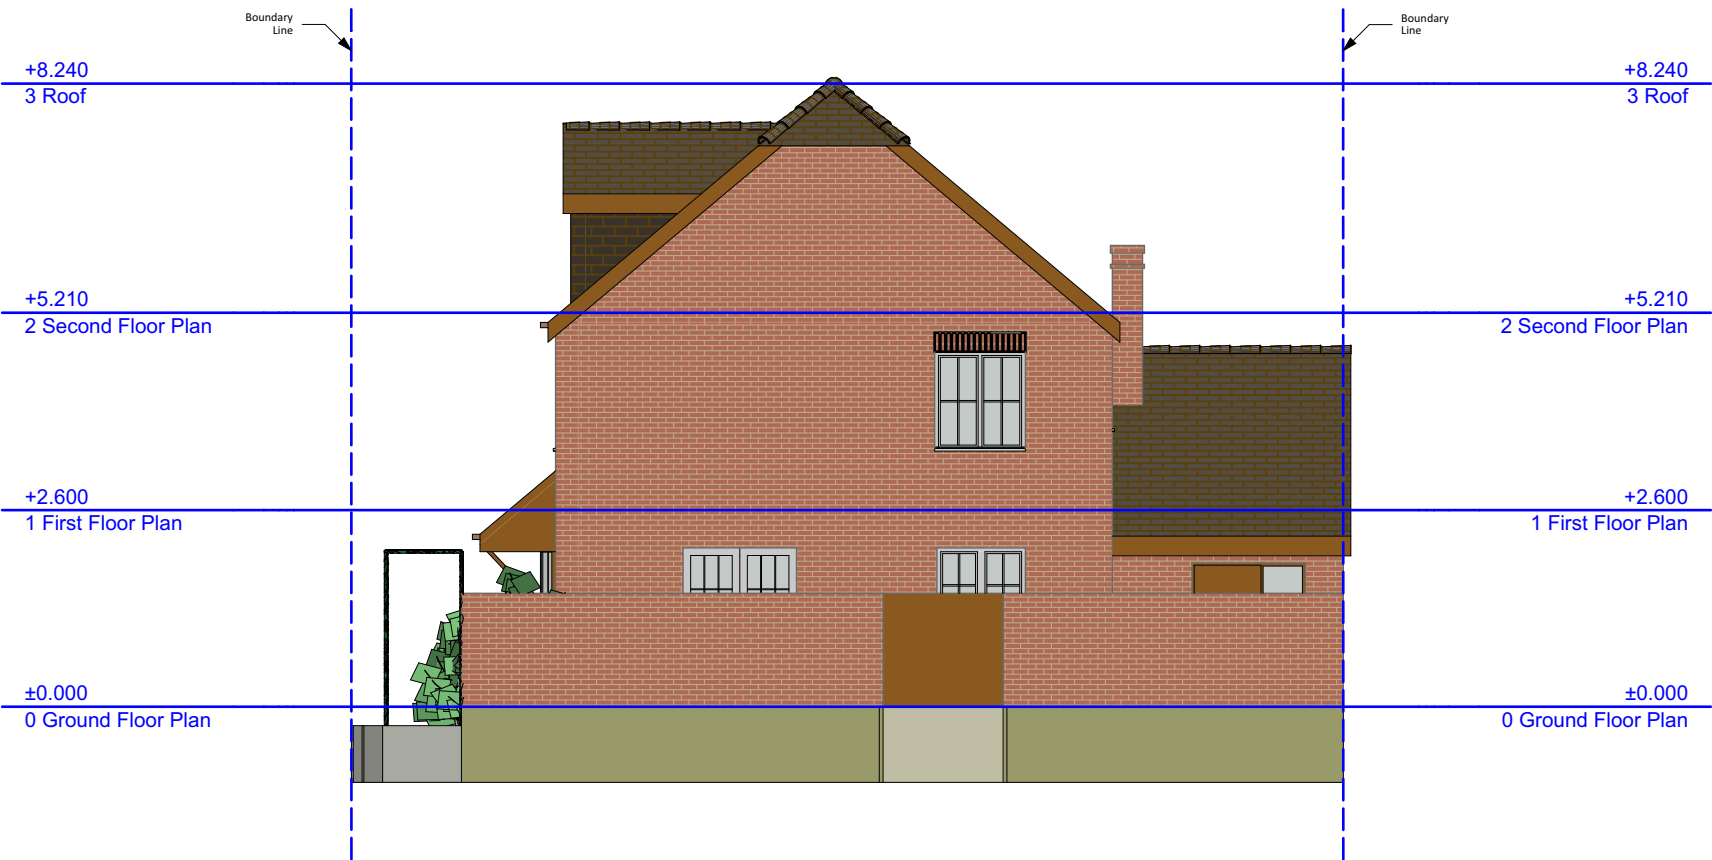

Zanoply	ZANOPLY	Site	Project	Drawing	Date	Notes 1. This drawing has been prepared for planning purposes only. 2. All copyrights are reserved to Zanoply ltd and consent should be sought for non-commercial use. 3. The contractor is responsible for checking all dimensions before commencing works. 4. Should not be scaled from this drawing. 5. Any discrepancy found should be brought to the attention of the designer.
	info@zanoply.co.uk www.zanoply.co.uk	27 Holm Grove, Uxbridge, UB10 9LZ	Loft Conversion with Dormer Windows	Scale 1:100 at A3	Prepared 01.01.2023	

Proposed_North_Elevation




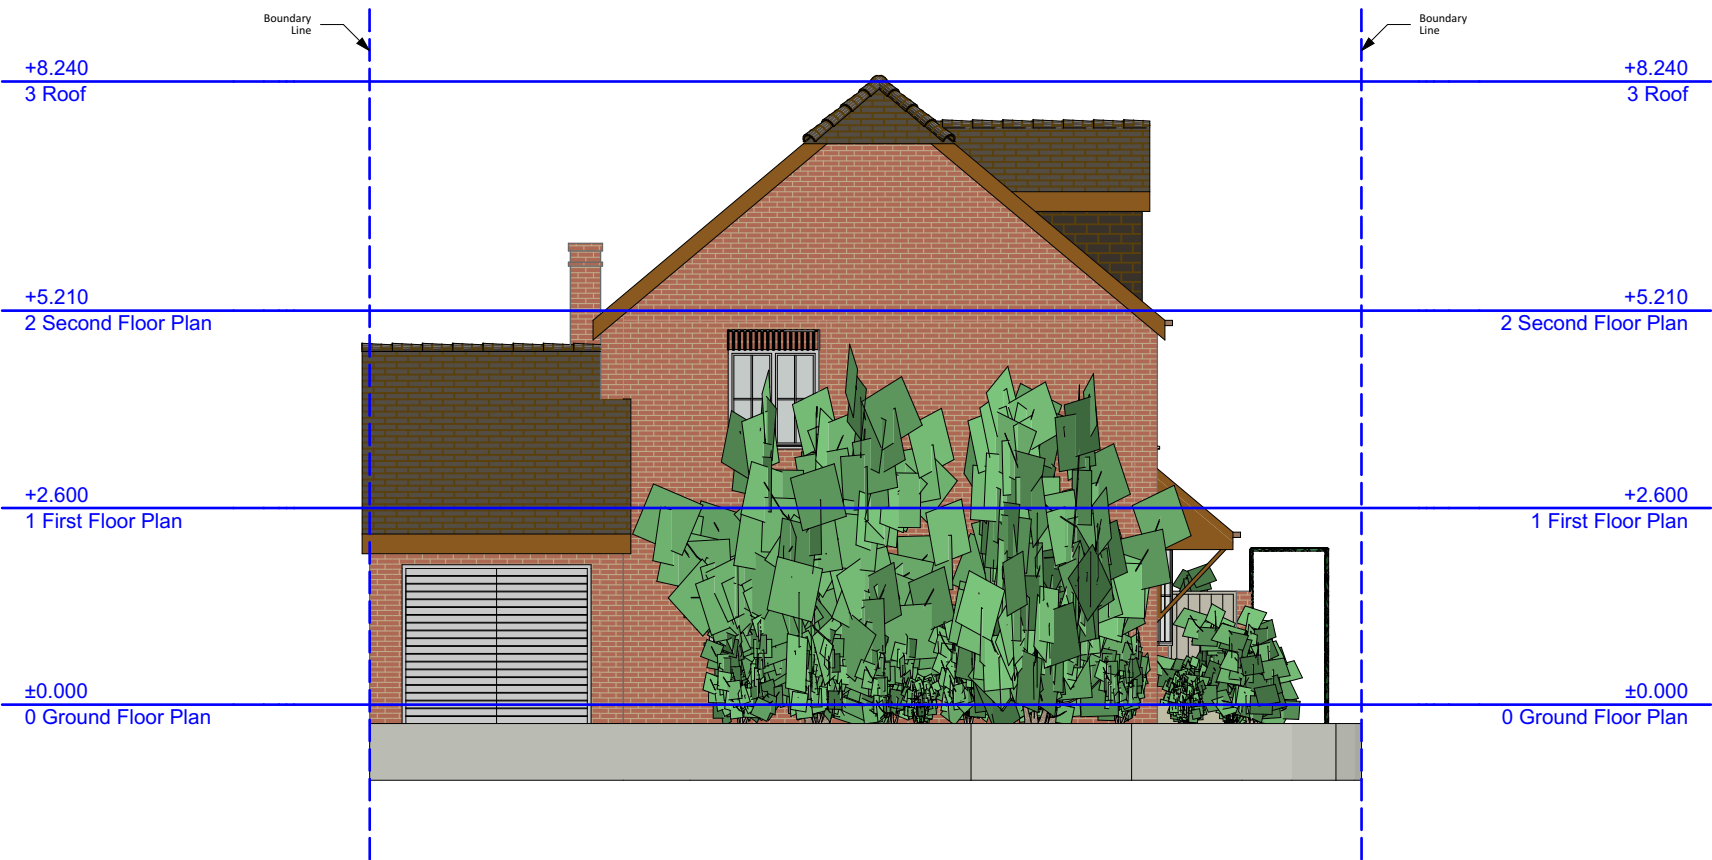

Zanoply	ZANOPLY	Site	Project	Drawing Scale	Date Prepared	Notes
	info@zanoply.co.uk www.zanoply.co.uk	27 Holm Grove, Uxbridge, UB10 9LZ	Loft Conversion with Dormer Windows	1:100 at A3	01.01.2023	1. This drawing has been prepared for planning purposes only. 2. All copyrights are reserved to Zanoply ltd and consent should be sought for non-commercial use. 3. The contractor is responsible for checking all dimensions before commencing works. 4. Should not be scaled from this drawing. 5. Any discrepancy found should be brought to the attention of the designer.

Proposed_South_Elevation



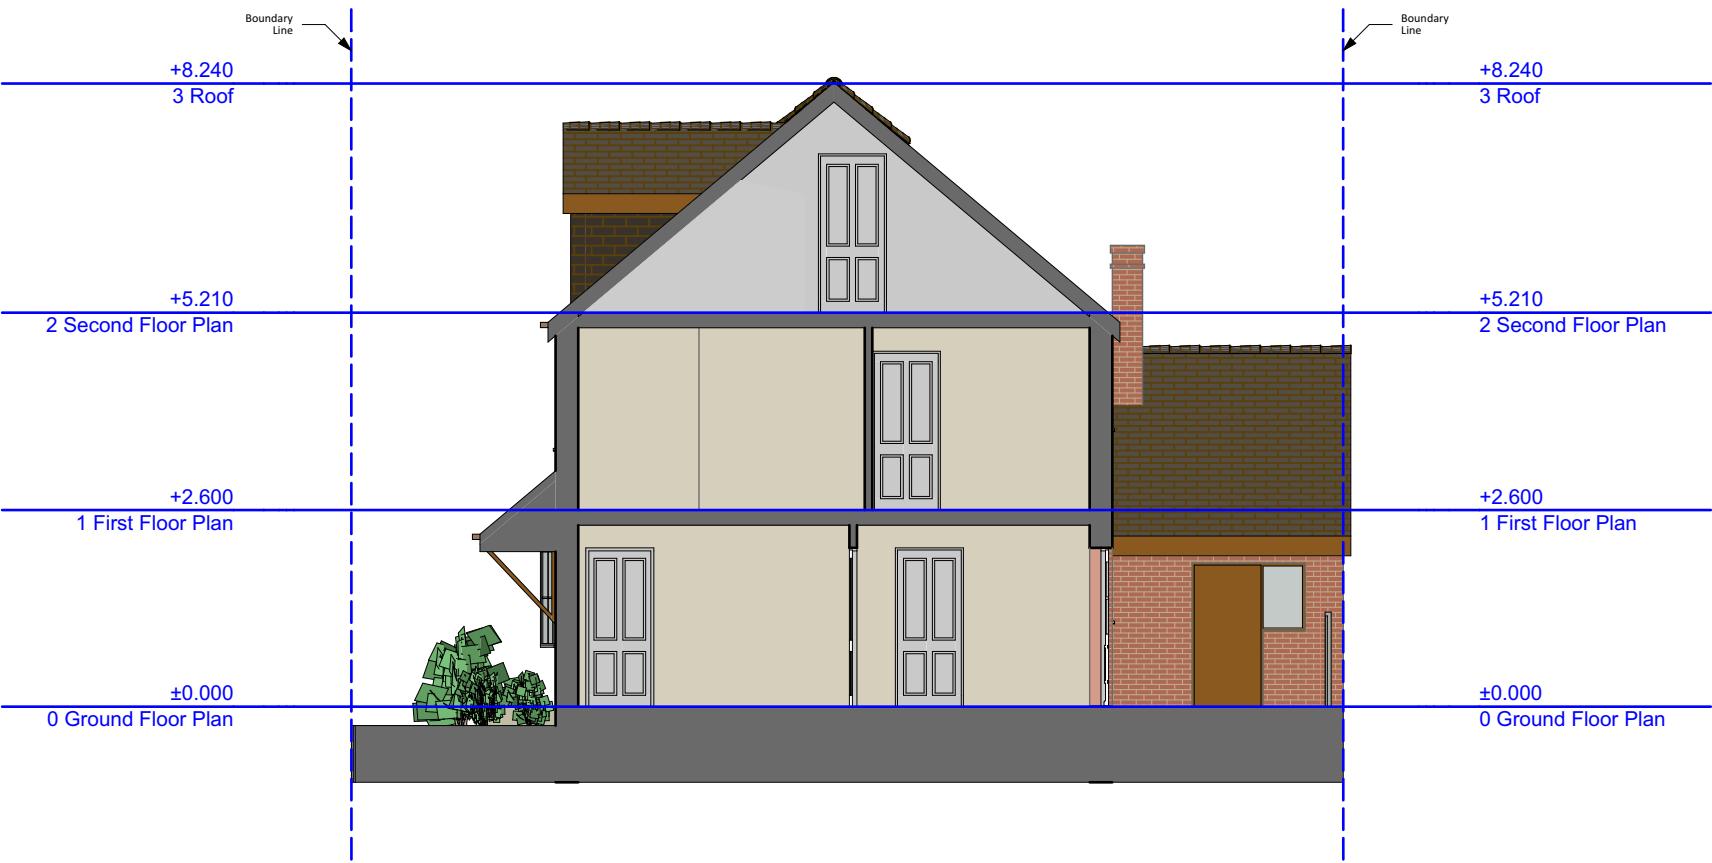

Zanoply	ZANOPLY	Site	Project	Drawing	Date	Notes 1. This drawing has been prepared for planning purposes only. 2. All copyrights are reserved to Zanoply ltd and consent should be sought for non-commercial use. 3. The contractor is responsible for checking all dimensions before commencing works. 4. Should not be scaled from this drawing. 5. Any discrepancy found should be brought to the attention of the designer.
	info@zanoply.co.uk www.zanoply.co.uk	27 Holm Grove, Uxbridge, UB10 9LZ	Loft Conversion with Dormer Windows	Scale 1:100 at A3	Prepared 01.01.2023	

Proposed_Section_A





Zanoply

ZANOPLY
info@zanoply.co.uk
www.zanoply.co.uk

Site
27 Holm Grove,
Uxbridge, UB10 9LZ


Project
Loft Conversion with
Dormer Windows


**Drawing
Scale**
1:100 at A3

**Date
Prepared**
01.01.2023

Notes
1. This drawing has been prepared for planning purposes only.
2. All copyrights are reserved to Zanoply ltd and consent should be sought for non-commercial use.
3. The contractor is responsible for checking all dimensions before commencing works.
4. Should not be scaled from this drawing.
5. Any discrepancy found should be brought to the attention of the designer.

Proposed_Section_B

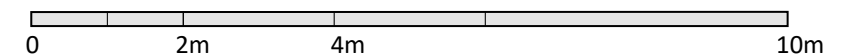


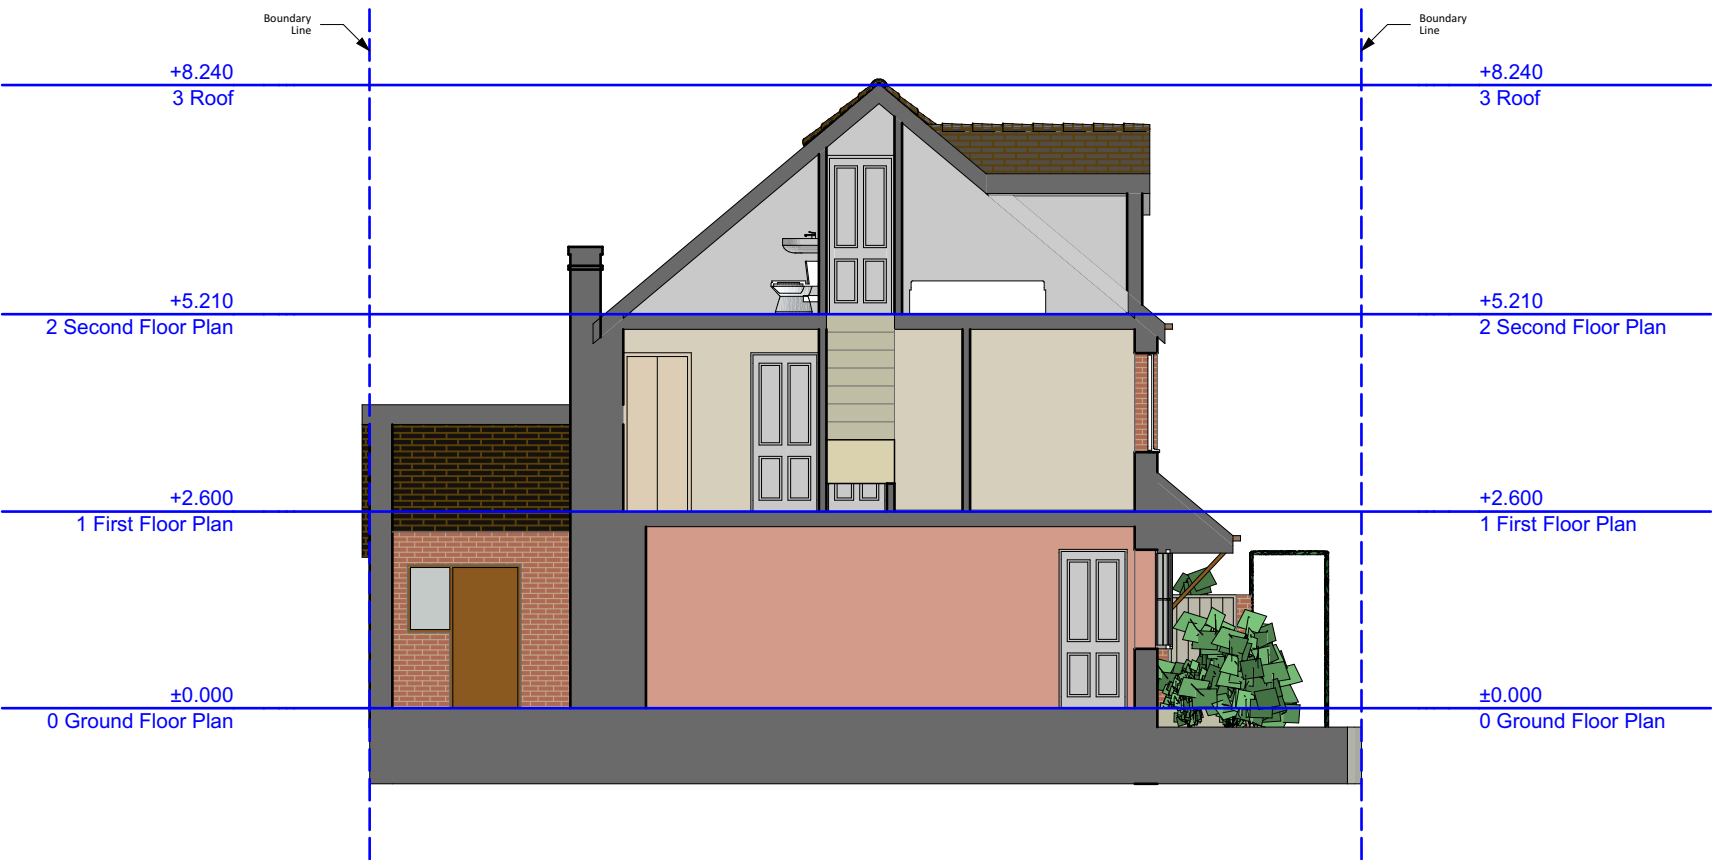

Zanoply	ZANOPLY	Site	Project	Drawing	Date	Notes 1. This drawing has been prepared for planning purposes only. 2. All copyrights are reserved to Zanoply ltd and consent should be sought for non-commercial use. 3. The contractor is responsible for checking all dimensions before commencing works. 4. Should not be scaled from this drawing. 5. Any discrepancy found should be brought to the attention of the designer.
	info@zanoply.co.uk www.zanoply.co.uk	27 Holm Grove, Uxbridge, UB10 9LZ	Loft Conversion with Dormer Windows	Scale 1:100 at A3	Prepared 01.01.2023	

Proposed_Section_C



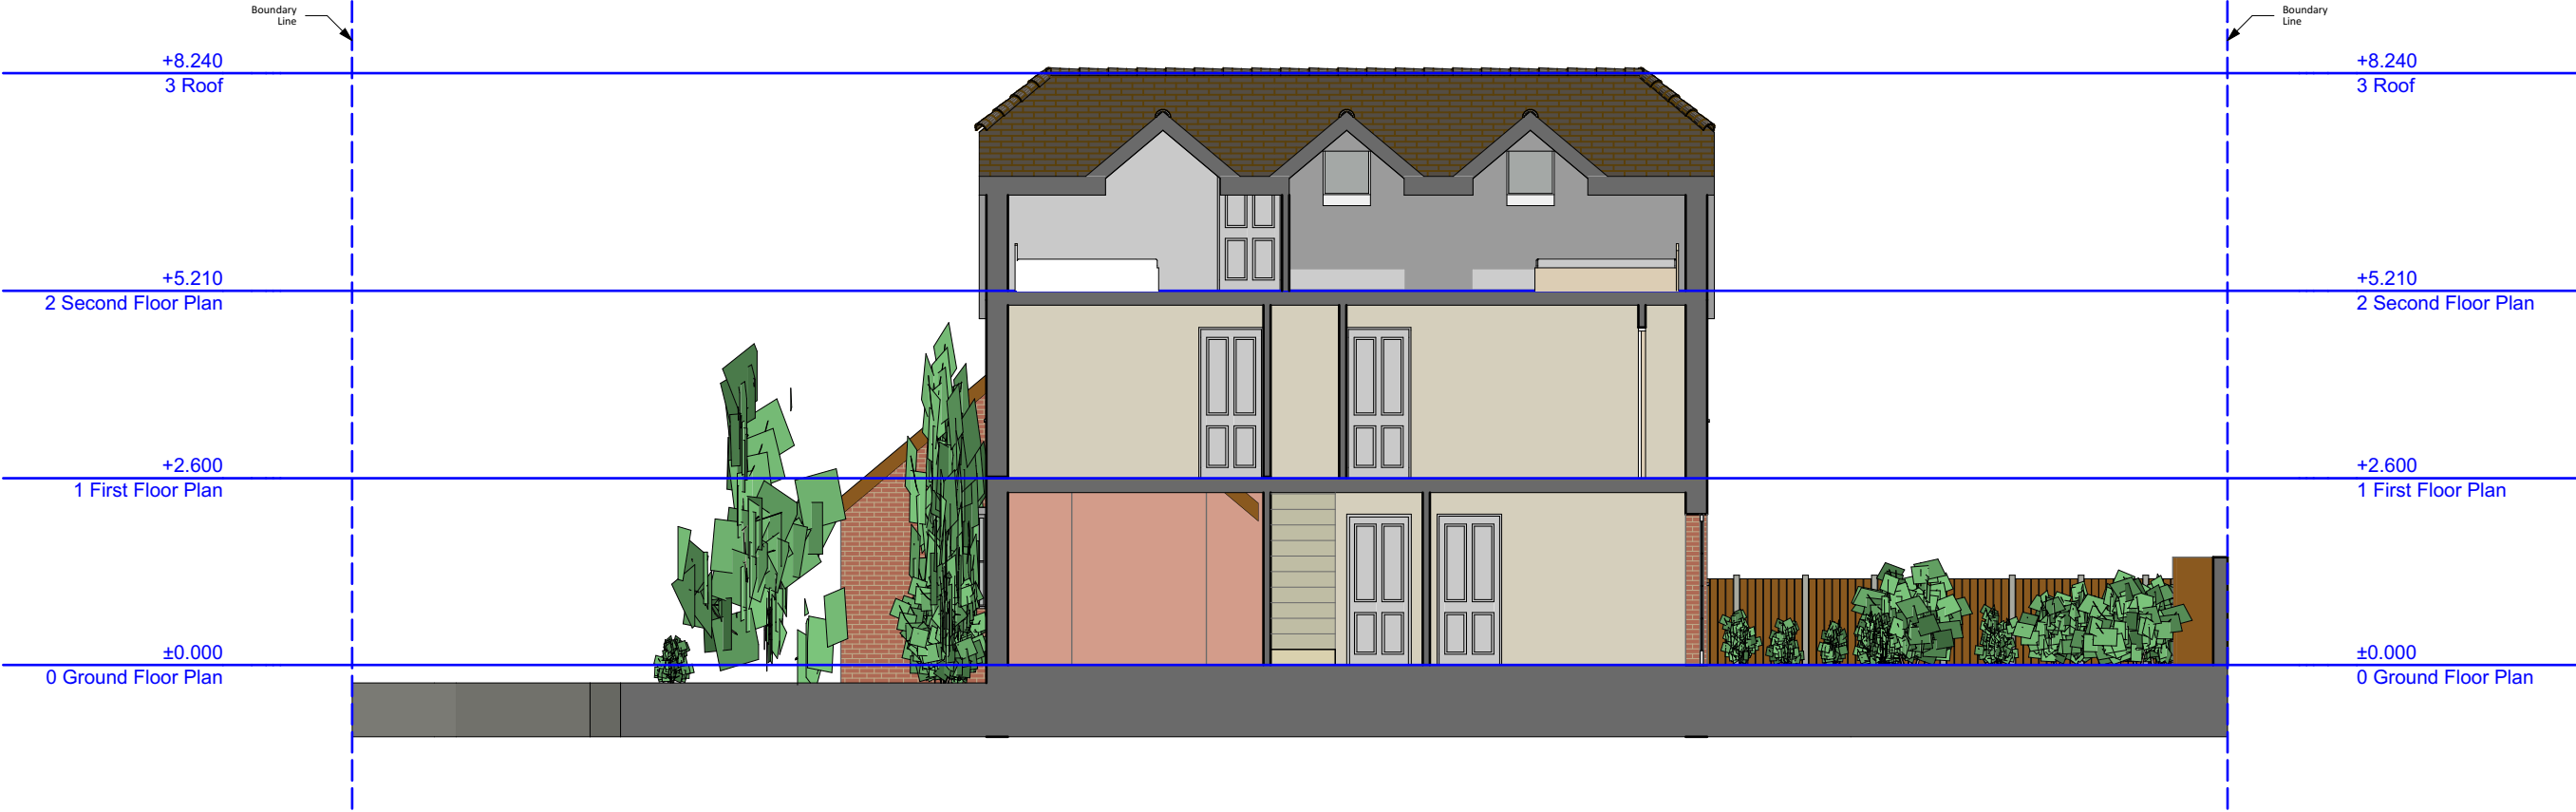

Zanoply	ZANOPLY	Site	Project	Drawing	Date	Notes 1. This drawing has been prepared for planning purposes only. 2. All copyrights are reserved to Zanoply ltd and consent should be sought for non-commercial use. 3. The contractor is responsible for checking all dimensions before commencing works. 4. Should not be scaled from this drawing. 5. Any discrepancy found should be brought to the attention of the designer.
	info@zanoply.co.uk www.zanoply.co.uk	27 Holm Grove, Uxbridge, UB10 9LZ	Loft Conversion with Dormer Windows	Scale 1:100 at A3	Prepared 01.01.2023	

Proposed_Section_D

