


SITE LAYOUT (Scale 1-200)

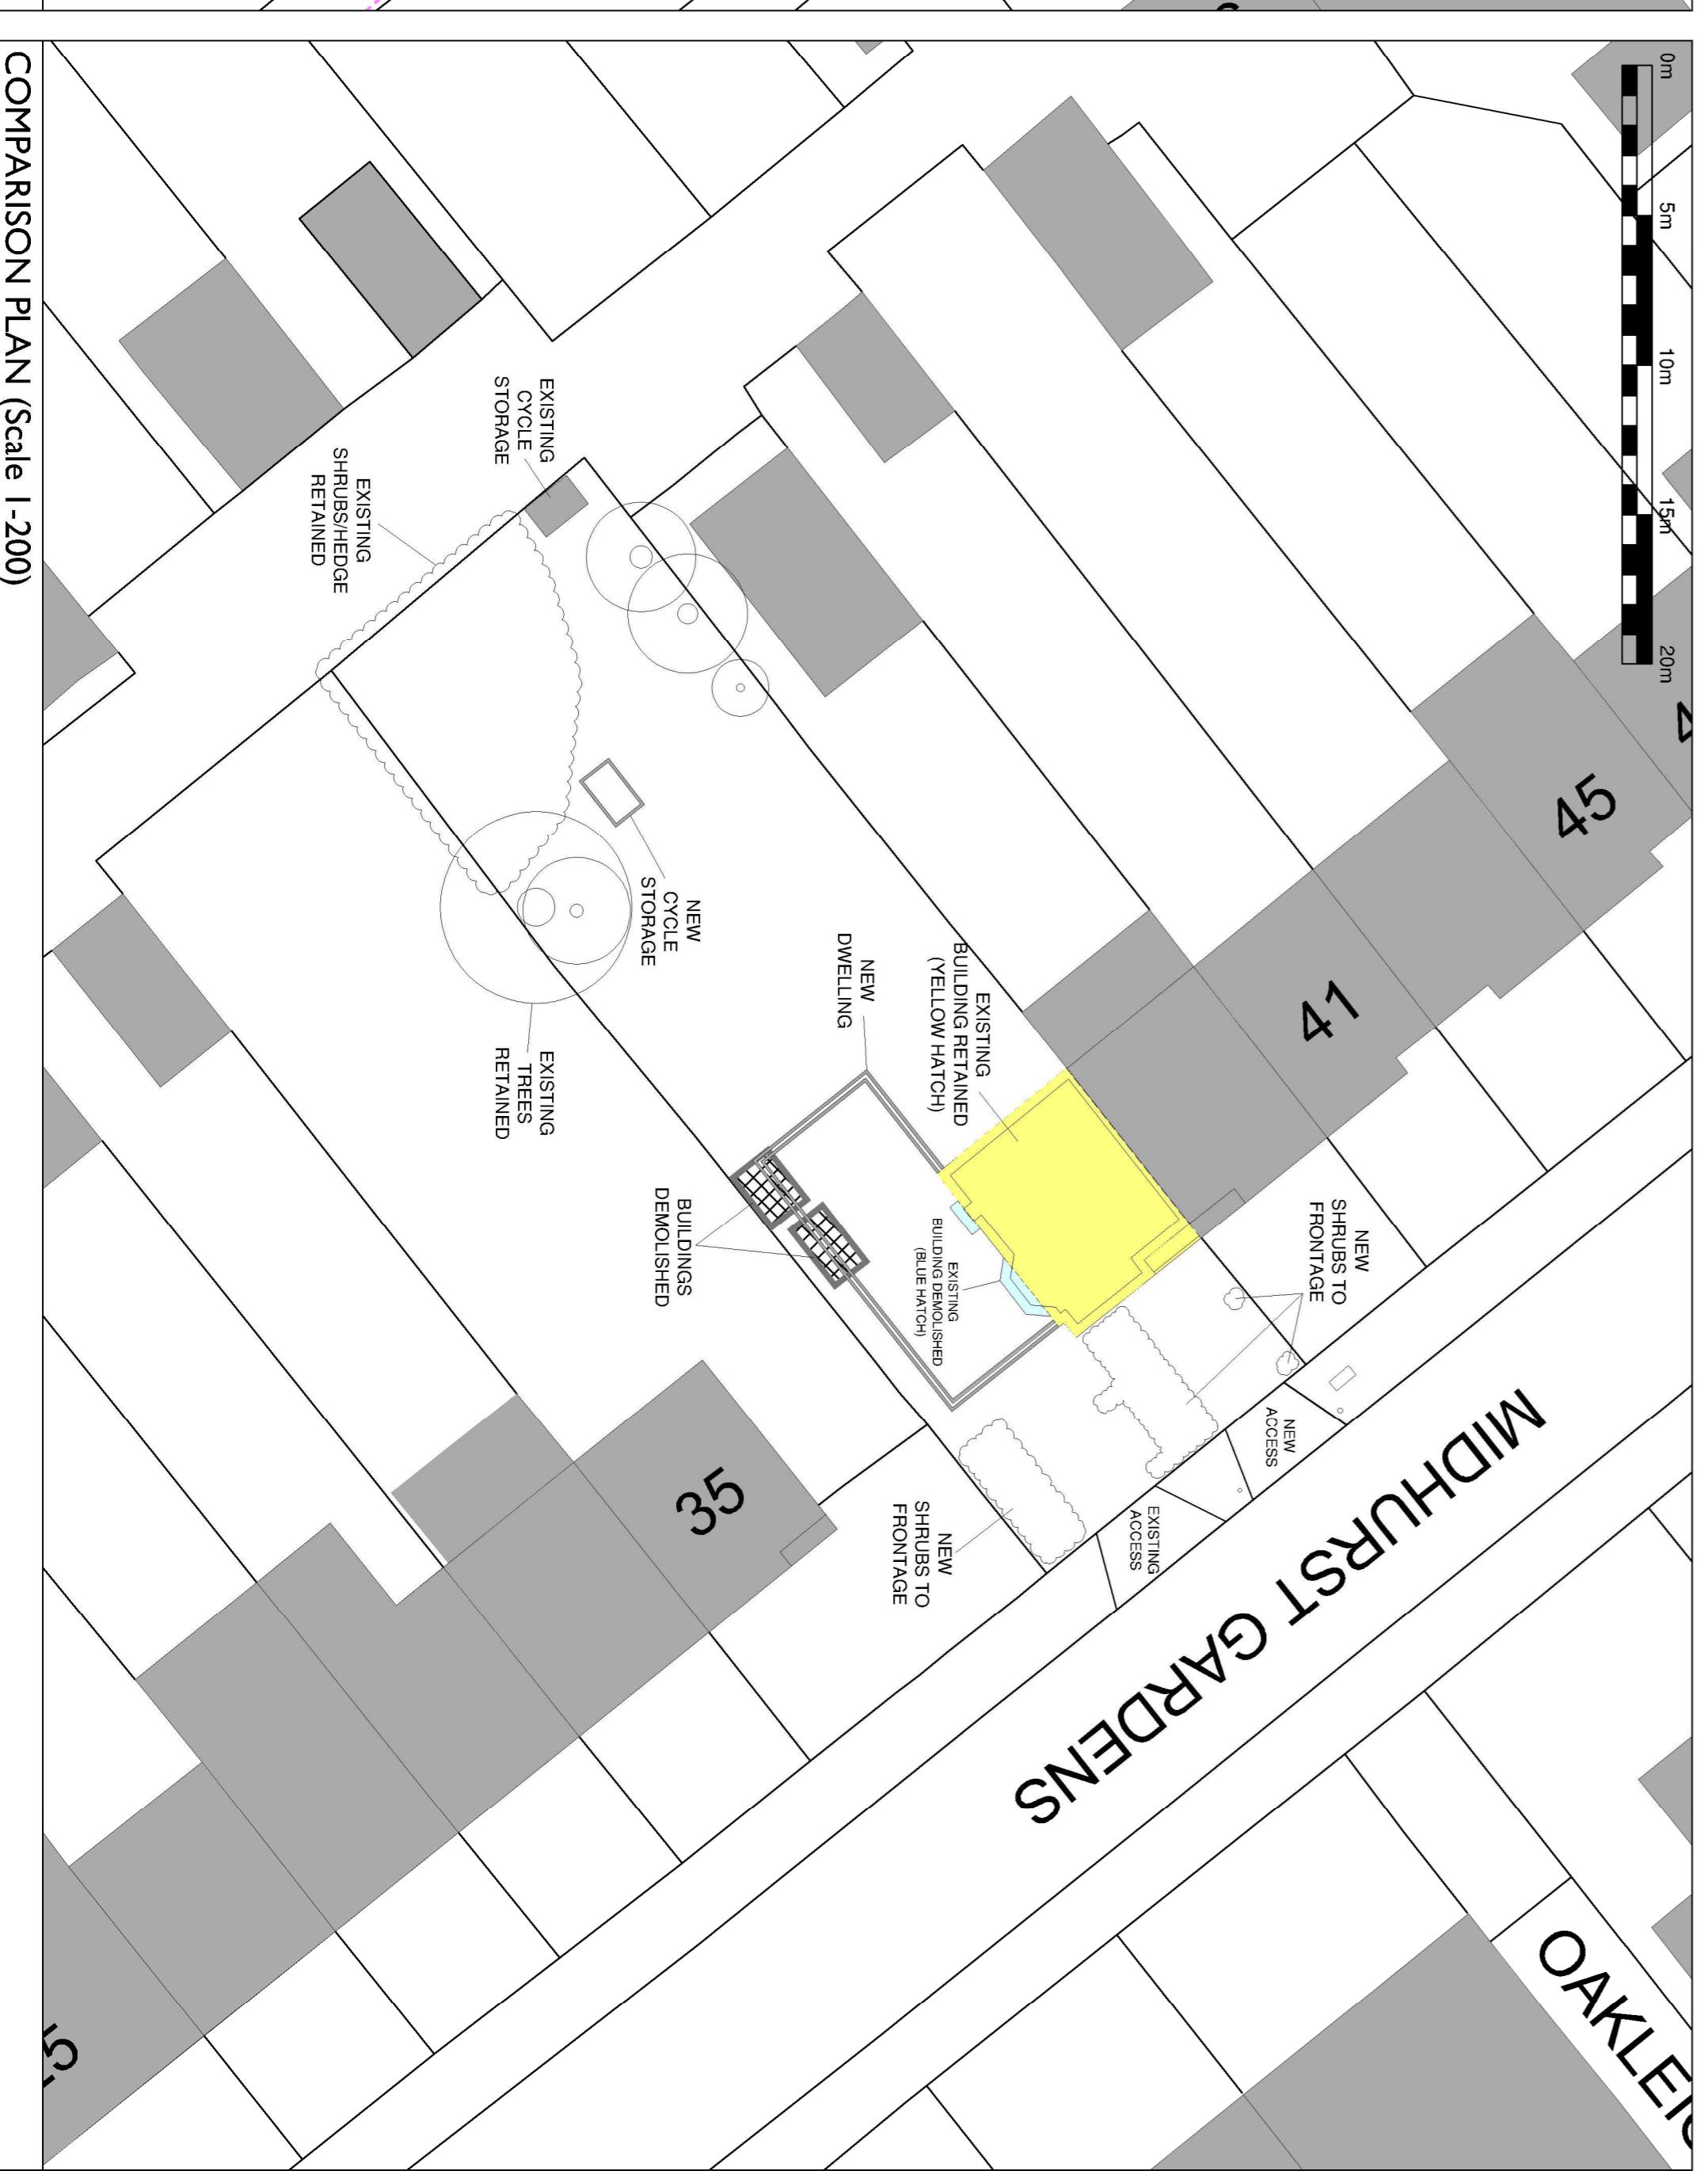

BLOCK PLAN (Scale 1-500)



BLOCK PLAN (Scale 1-500)



NOTE

THIS DRAWING IS THE COPYRIGHT OF AMASIA ARCHITECTS LTD AND MAY NOT BE COPIED, ALTERED OR REPRODUCED IN ANY FORM, PASSED TO A THIRD PARTY WITHOUT THE WRITTEN CONSENT OF AMASIA ARCHITECTS. DIMENSIONS SHOULD BE CHECKED AND VERIFIED ON SITE AND ANY DISCREPANCIES SHOULD BE REPORTED TO THE ARCHITECT. USE FIGURE DIMENSIONS ONLY.

				REVISIONS
				Issued for
				PROPOSALS
				SITE ADDRESS
				37 MIDHURST GARDENS UXBRIDGE UB10 9DN
				CLIENT
				KEARNS DEVELOPMENT LTD
SCALE	SHEET SIZE	DRAWN	DATE	
A/S	AI	SG	JULY 22	
				DRAWING TITLE
				SITE LAYOUT, DIMENSION, COMPARISON, BLOCK & LOCATION PLANS
DRAWING NUMBER	REVISION	<p>ALBURY ESTATE LOWER BARN WESTON FARM ALBURY SURREY GU5 9BZ</p> <p>T: 01483 205724</p> <p>•</p> <p>www.amasiaarchitects.com enquiries@amasiaarchitects.co.uk</p> <p>•</p> <p>Company Reg. No. 668090353 VAT Reg. No. 04 201 10</p>		
<p>AAI-22-170-PO1</p>				