


0m 5m 10m

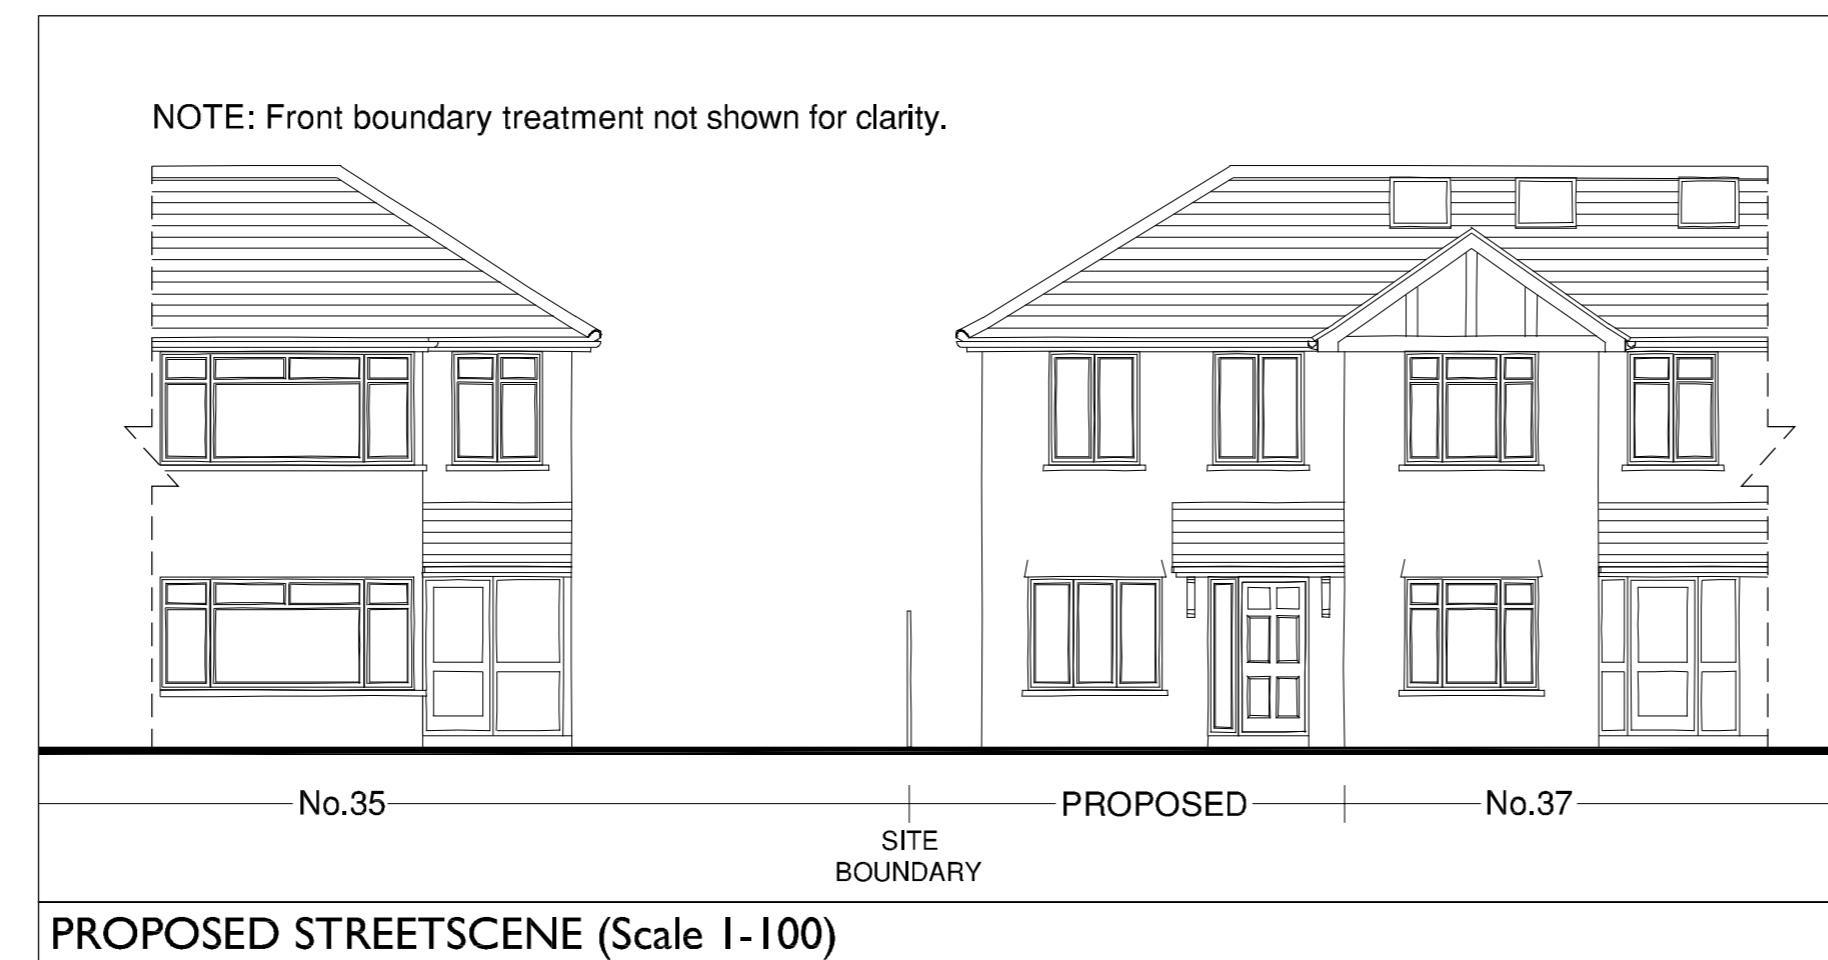

NOTE
THIS DRAWING IS THE COPYRIGHT OF AMASIA ARCHITECTS LTD AND MAY NOT BE COPIED, ALTERED OR REPRODUCED IN ANY FORM, OR PASSED TO A THIRD PARTY WITHOUT THE WRITTEN CONSENT OF AMASIA ARCHITECTS LTD. DIMENSIONS SHOULD BE CHECKED AND VERIFIED ON SITE AND ANY DISCREPANCIES SHOULD BE REPORTED TO THE ARCHITECT. USE FIGURED DIMENSIONS ONLY.
IF IN DOUBT ASK FOR CONFIRMATION.



B	Rear gable reduced in size	JK	12/05/2023
A	Existing dwelling updated to reflect recent extensions	JK	25/01/2023
REV.	DESCRIPTION	DRAWN	DATE

REVISIONS
Issued for **PROPOSALS**

SITE ADDRESS
37 MIDHURST GARDENS
UXBRIDGE
UB10 9DN

CLIENT
KEARNS DEVELOPMENT LTD

SCALE SHEET SIZE DRAWN DATE
1-100 A2 SG JULY 22

DRAWING TITLE
PROPOSED PLANS,
ELEVATIONS &
STREET SCENE

DRAWING NUMBER
AAL-22-170-P03

REVISION
B

AMASIA
ARCHITECTS LTD

ALBURY ESTATE LOWER BARN WESTON FARM ALBURY SURREY GU5 9BZ
T: 01483 205724
enquiries@amasiaarchitects.com
Company Reg. No. 680933
VAT Reg. No. 94631191