





Front

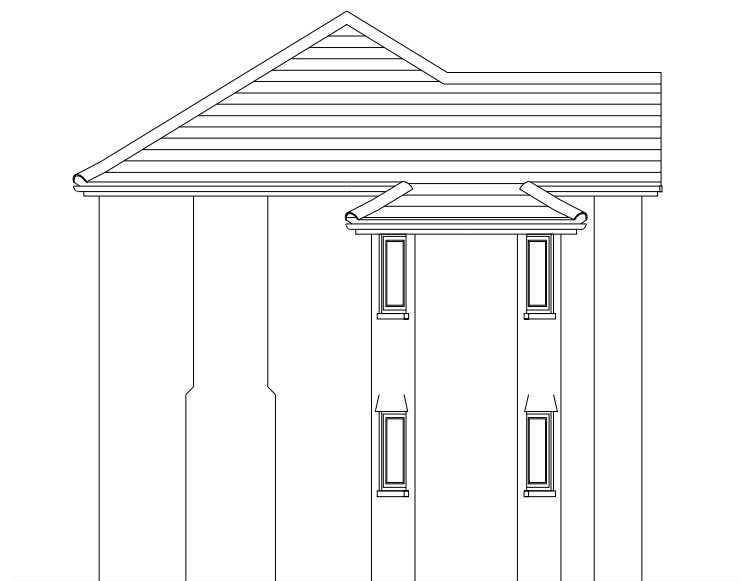


Side



Rear

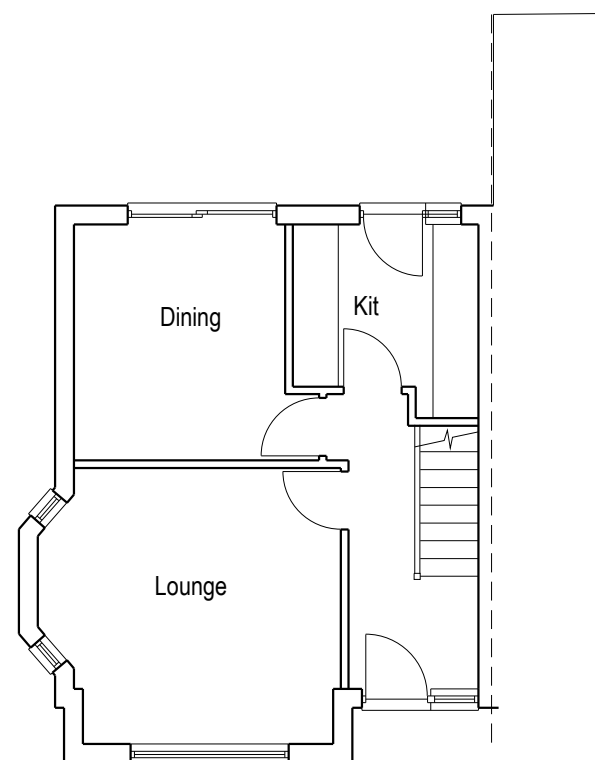

Ground

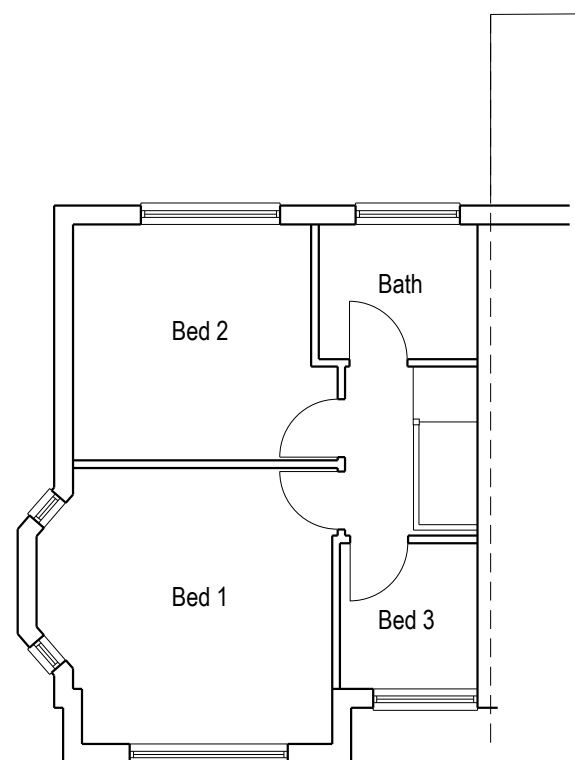

First



Extensions and alterations
37 Midhurst Gardens, Hillingdon UB10 9DN
For Peter Kearns Developments



8 LIME GROVE, BUGBROOKE
NORTHAMPTON
NN7 3QZ
TEL : 01604 622226
29 PEGASUS COURT
194 HORN LANE, ACTON
LONDON W3 6PT
TEL : 020 3892 4798

SCALE 1:100 (A3)	DATE 9/22	DRN/CHD IB
DRG NO 22027/2		

Existing Layout