




Rear

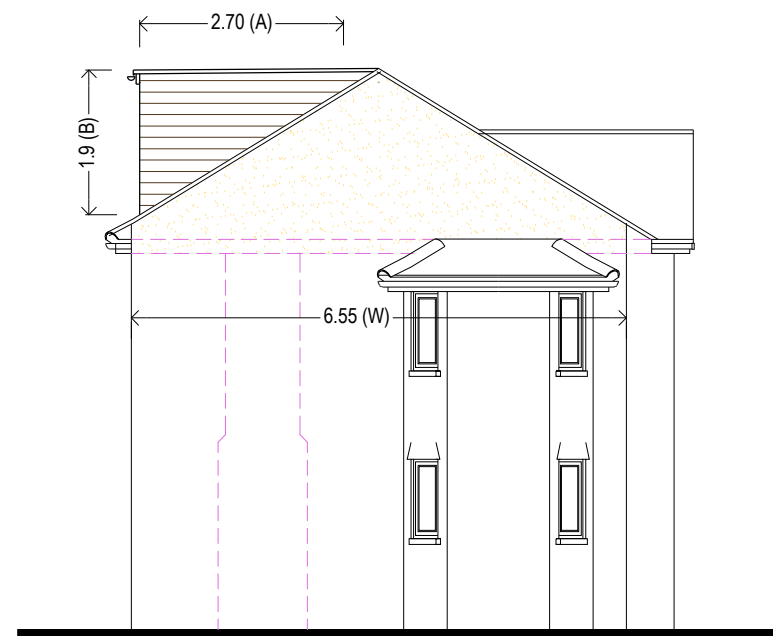

Side




Front

Schedule of Volume:
 1) Volume of hip to gable: $= \frac{1}{3} (\text{base} \times \text{height})$
 $= \frac{1}{3} (W \times D \times 0.5) H$
 $= 0.33 \times (6.55 \times 2.2 \times 0.5) \times 3.1 = 7.37\text{m}^3$
 2) Dormer: $= \frac{1}{2} (\text{height} \times \text{depth}) \times \text{length}$
 $= \frac{1}{2} (A \times B) \times L$
 $= 0.5 \times (2.7 \times 1.9) \times 6.0 = 15.39\text{m}^3$
 Total volume of extension:
 $7.37 + 15.39 = 22.76 \text{ m}^3$


The rooflights on the front slope will not protrude more than 150mm beyond the plane of the extg roof

All materials to match extg

Gable window to be obscure and fixed shut

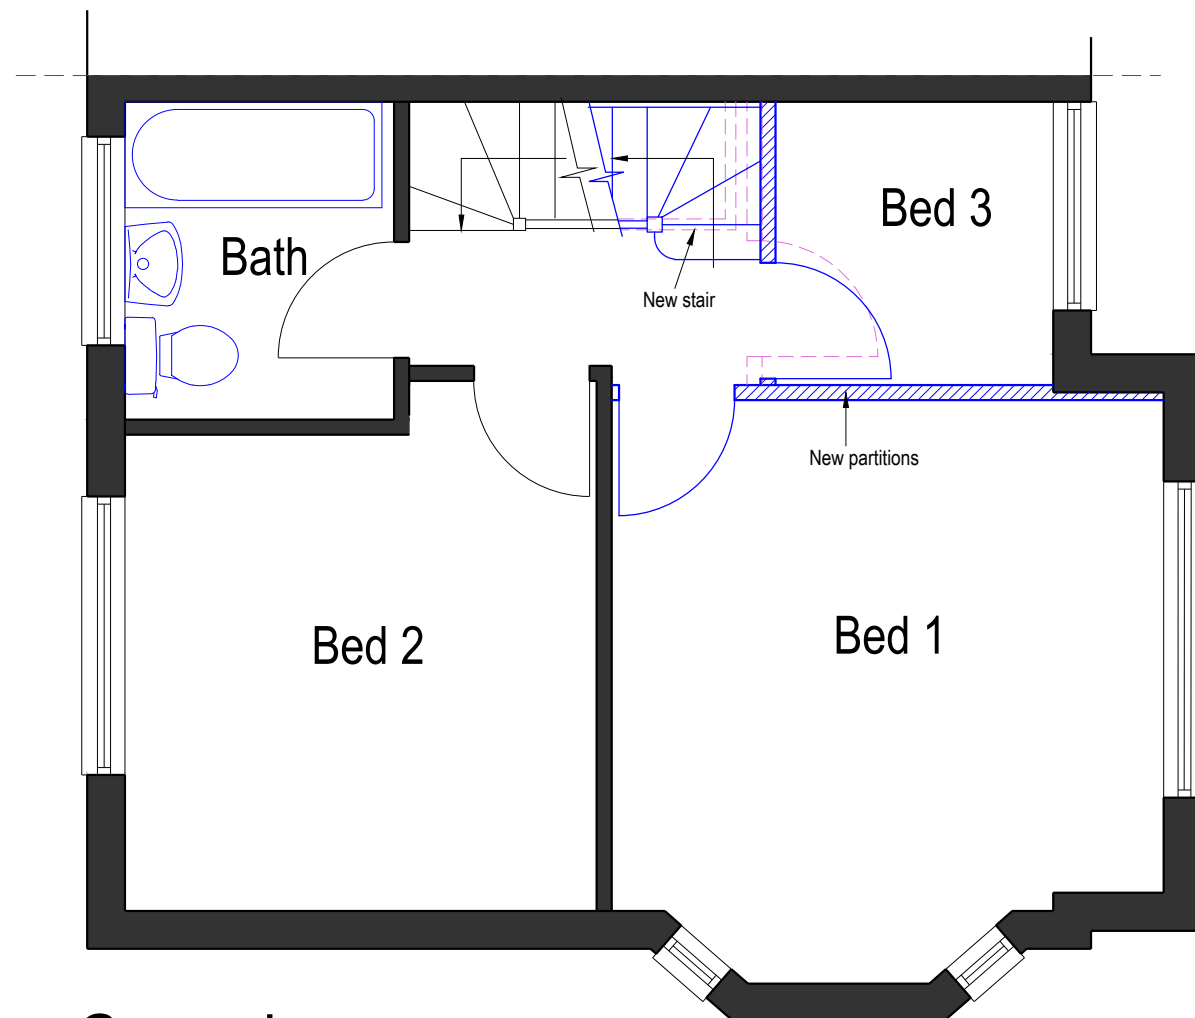

Ground

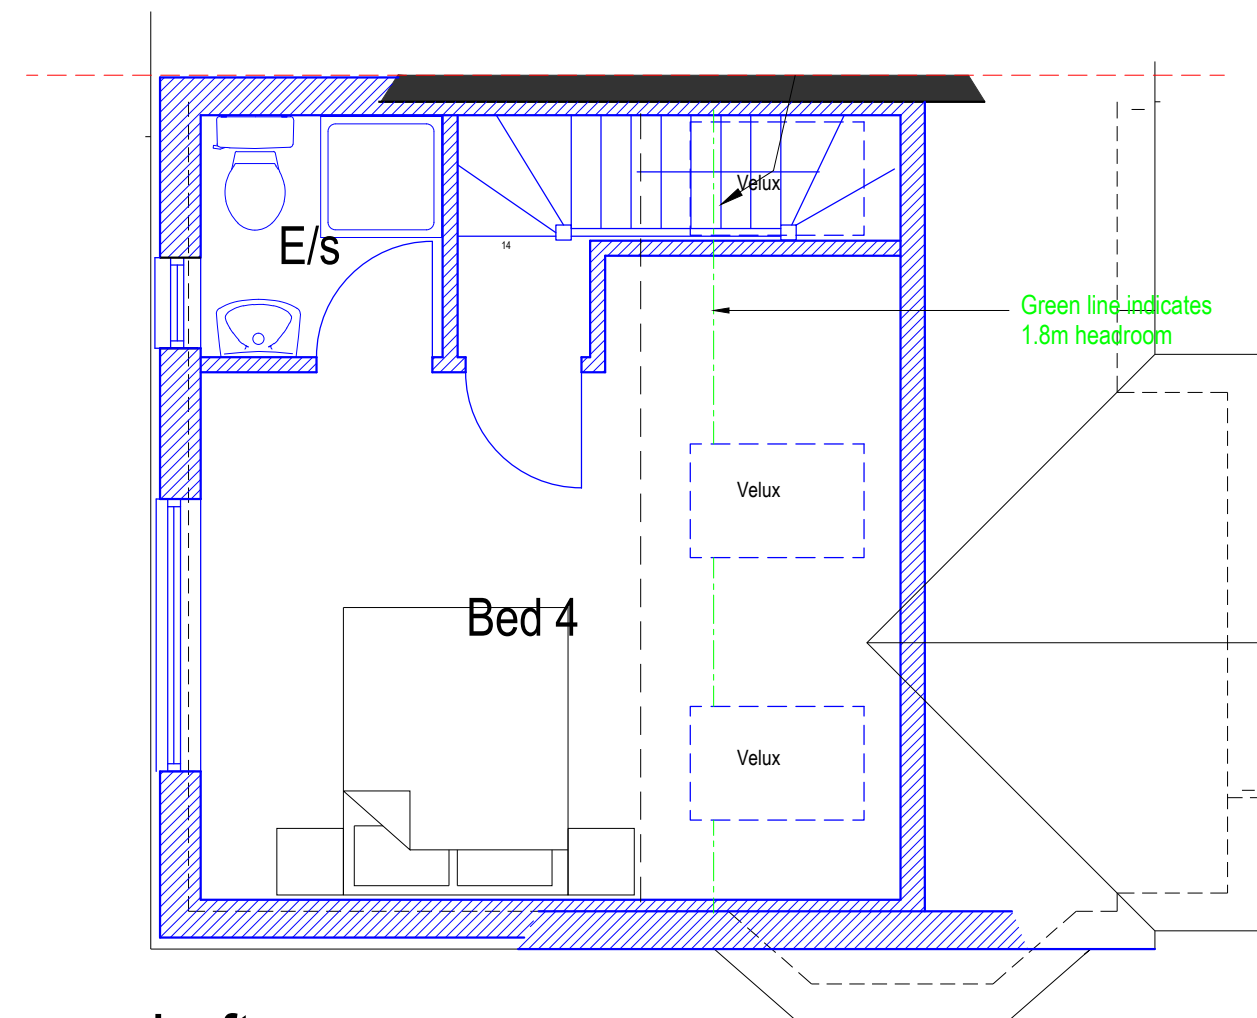

Loft



Proposed Loft Layout

Hip to gable extension and loft coverion
 37 Midhurst Gardens, Hillingdon UB10 9DN
 For Peter Kearns Developments



8 LIME GROVE, BUGBROOKE
 NORTHAMPTON
 NN7 3QZ
 TEL : 01604 622226
 29 PEGASUS COURT
 194 HORN LANE, ACTON
 LONDON W3 6PT
 TEL : 020 3892 4798

SCALE 1:100 (A3)	DATE 9/22	DRN/CHD IB
DRG NO 22027/3		