


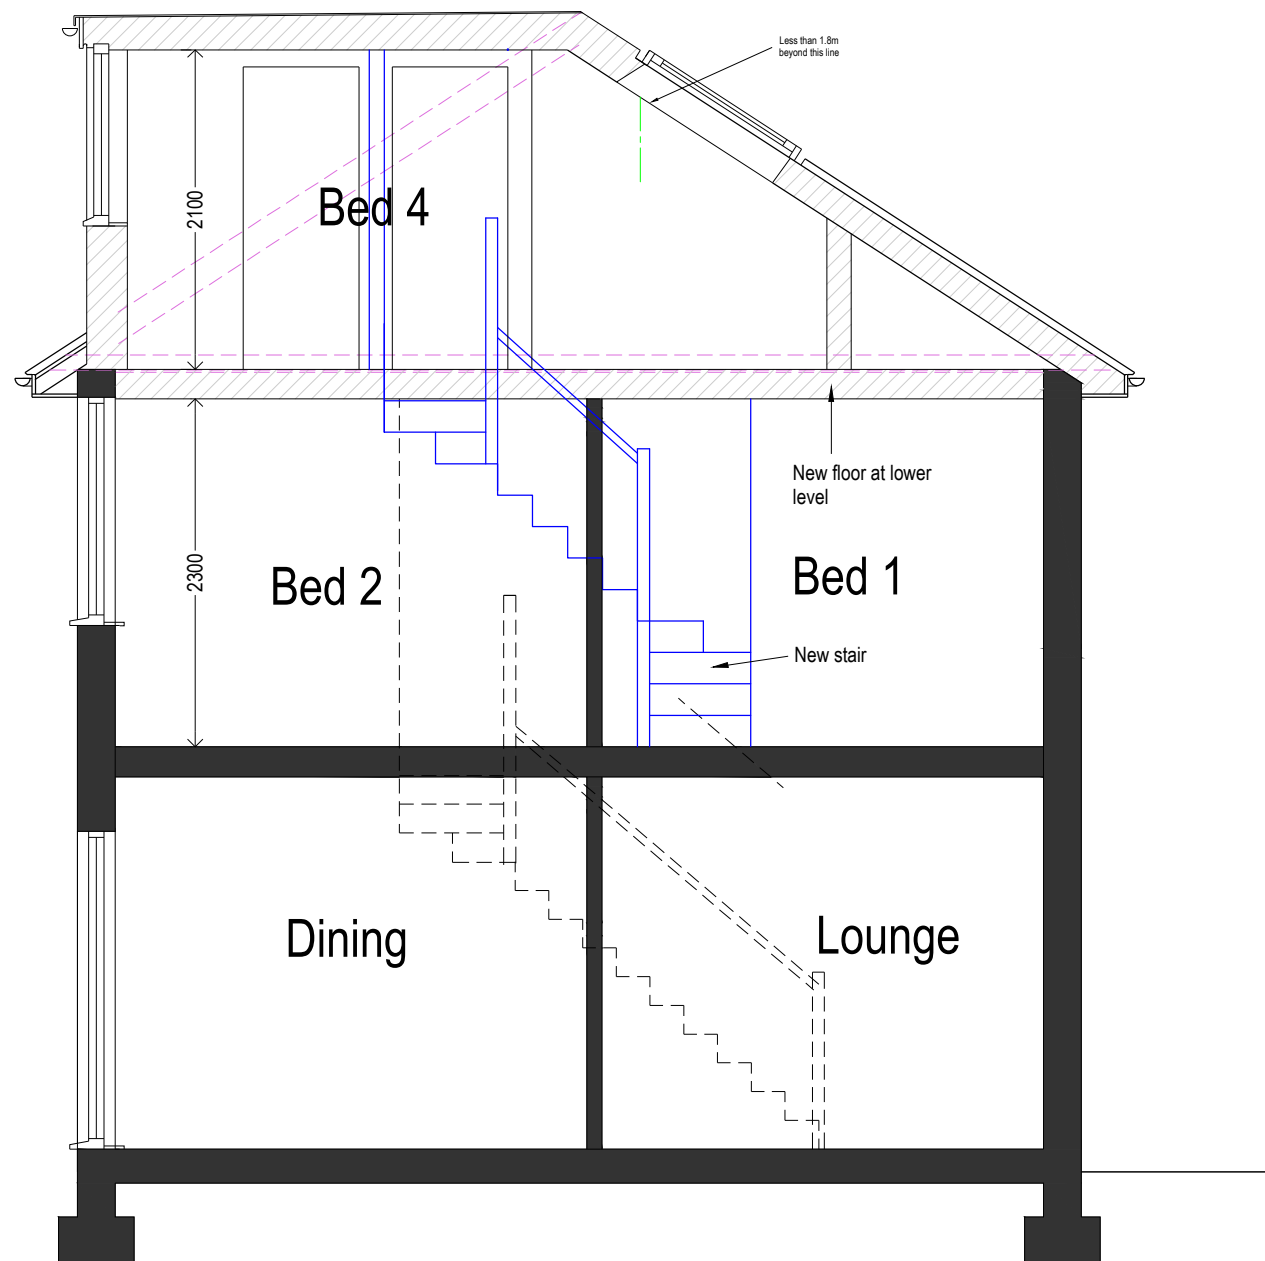

Section (1:50)

Loft Section

SCALE
1:50

1 2 3 4 5

Hip to gable extension and loft conversion
37 Midhurst Gardens, Hillingdon UB10 9DN
For Peter Kearns Developments



8 LIME GROVE, BUGBROOKE
NORTHAMPTON
NN7 3QZ
TEL : 01604 622226
29 PEGASUS COURT
194 HORN LANE, ACTON
LONDON W3 6PT
TEL : 020 3892 4798

SCALE 1:50 (A3)	DATE 9/22	DRN/CHD IB
DRG NO 22027/4		