

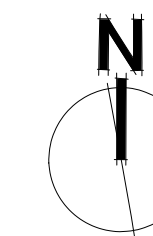
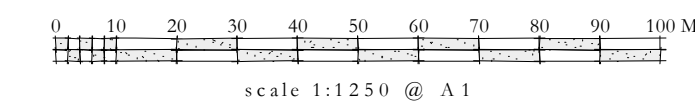



Site Location plan
Scale: 1:1250

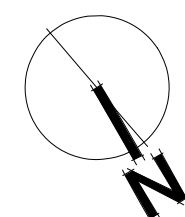

Site Proposals
Scale: 1:100

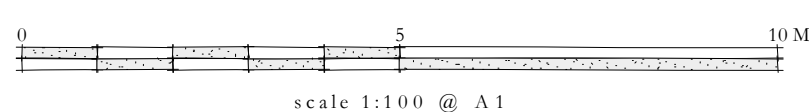

Width of rear extension reduced to 1/2 of the original house as recommended by planning officer		
Rev	Date	Notes
A	31/08/2022	

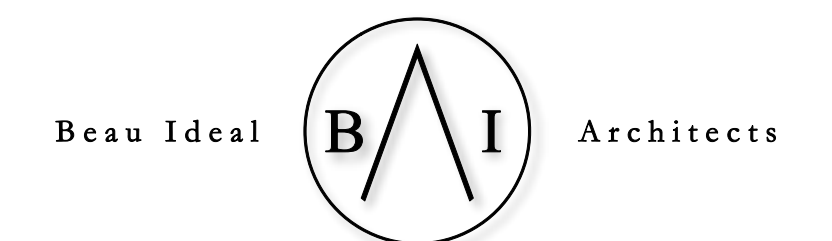

vm@beauidealarchitects.co.uk | +44 (0)790 869 0818 | www.beauidealarchitects.co.uk

client: Imran

project address:

12a Frithwood Avenue
Northwood
HA6 3LX

scale:	drawn:	status:	date:
as stated	VM	Planning	04/07/2022

drawing name: Site Location & Site Proposals

drawing ref:	rev:
FANH SP01	A