


BOUNDARY LINES TO BE
CONFIRMED ON SITE

© James Williamson Architecture
Notes
This document and its design content is copyright ©. It shall be read in
conjunction with all other associated project information including models,
specifications, schedules and related consultants documents. Do not
scale from documents. All dimensions to be checked on site. Immediately
report any discrepancies, errors or omissions on this document to the
Originator. If in doubt ASK.

Key Plan

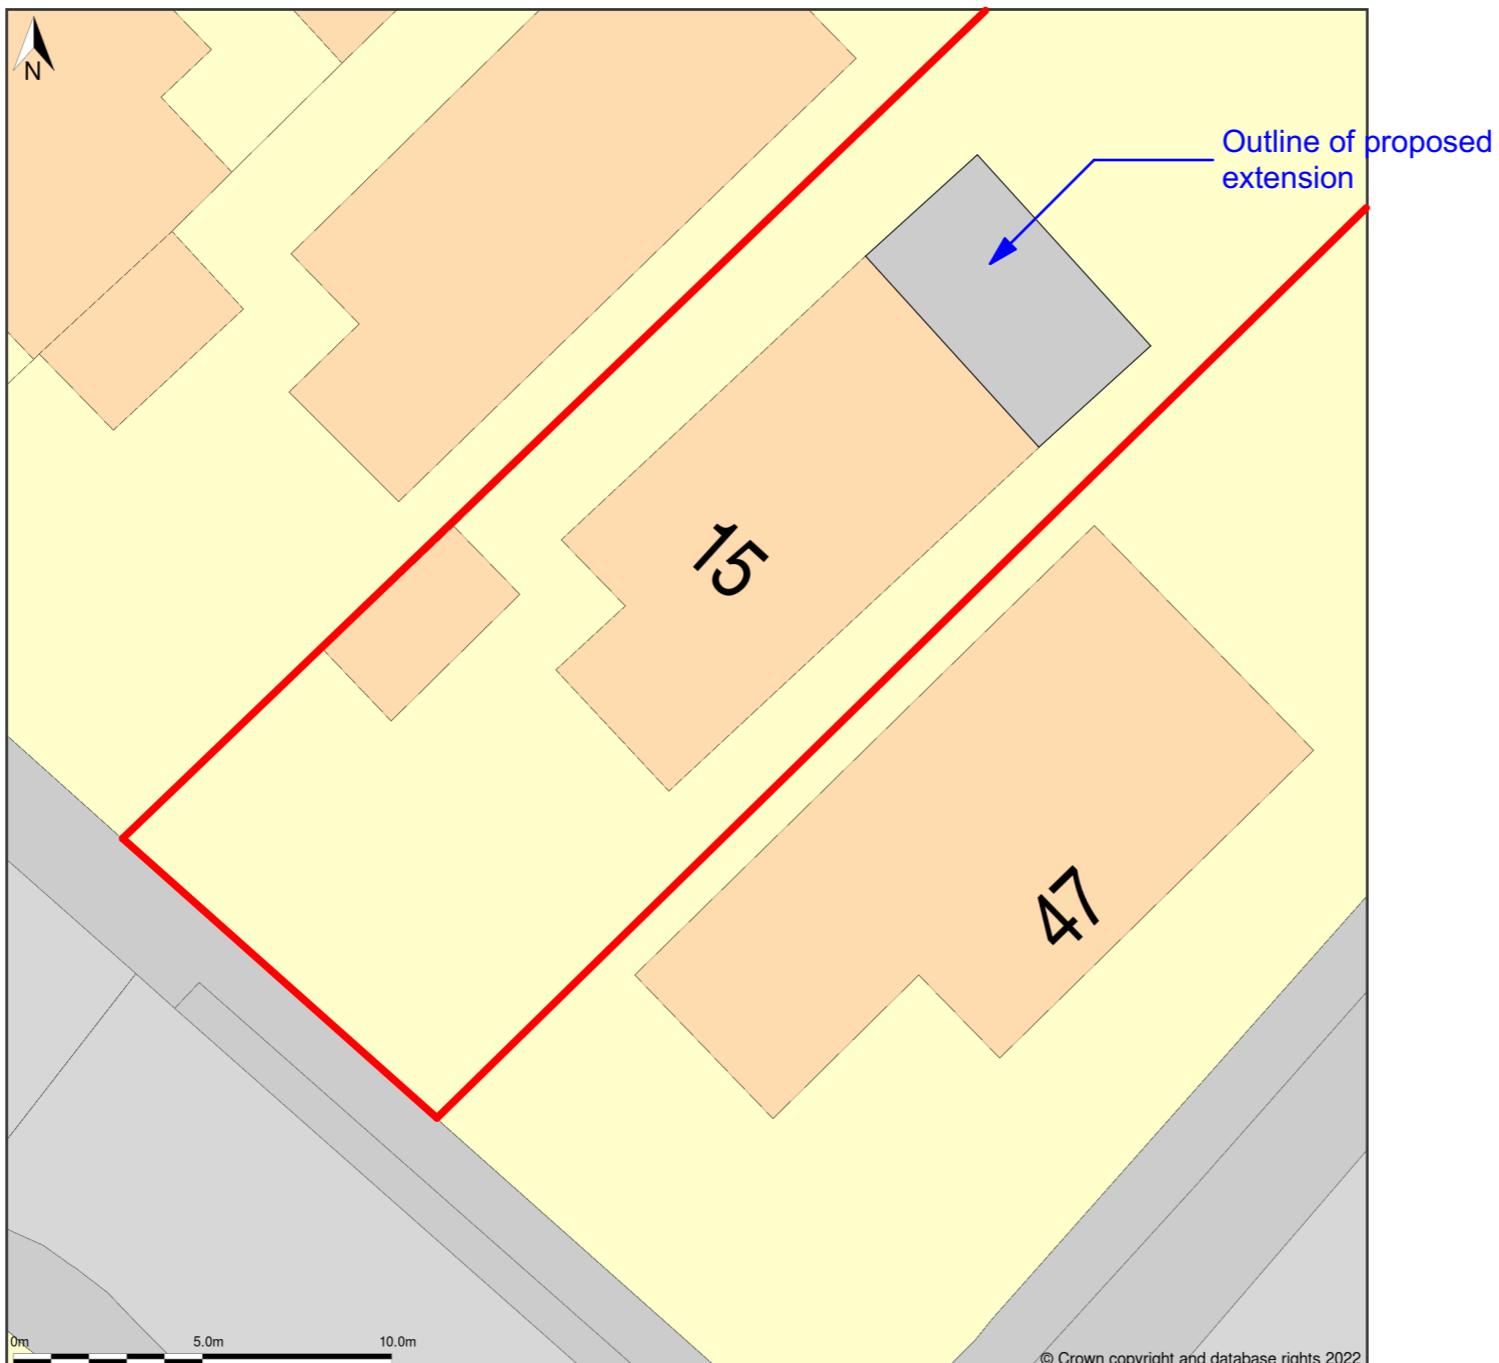

Block Plan shows area bounded by: 508453.03, 188234.02 508489.03, 188270.02 (at a scale of 1:200). OSGridRef: TQ 8478825. The representation of a road, track or path is no evidence of a right of way. The representation of features as lines is no evidence of a property boundary.

Produced on 15th May 2022 from the Ordnance Survey National Geographic Database and incorporating surveyed revision available at this date. Reproduction in whole or part is prohibited without the prior permission of Ordnance Survey. © Crown copyright 2022. Supplied by <https://www.buyaplan.co.uk> digital mapping a licensed Ordnance Survey partner (100053143). Unique plan reference: #00732306-E7C4D9

Ordnance Survey and the OS Symbol are registered trademarks of Ordnance Survey, the national mapping agency of Great Britain. Buy A Plan logo, pdf design and the www.buyaplan.co.uk website are Copyright © Pass Inc Ltd 2022

Rev By Layout Comment Date



Courtenay Mews
North Road
Woking
Surrey
GU21 5HT
07738 409199
jame@jameswilliamson.archi

Client's name
Mr. Frank Neafcey

Job title
15 Howletts Lane,
Ruislip,
HA4 7RR

Drawing title
Proposed Block Plan

Scale
1:200 @ A3

Drawn Checked Date
JW - 09/07/2022

Job No Drawing No Rev
22-005 411-101 -

Status
PLANNING