



01- FRONT IMAGE




02- FRONT IMAGE



03- REAR IMAGE




04 - OS MAP

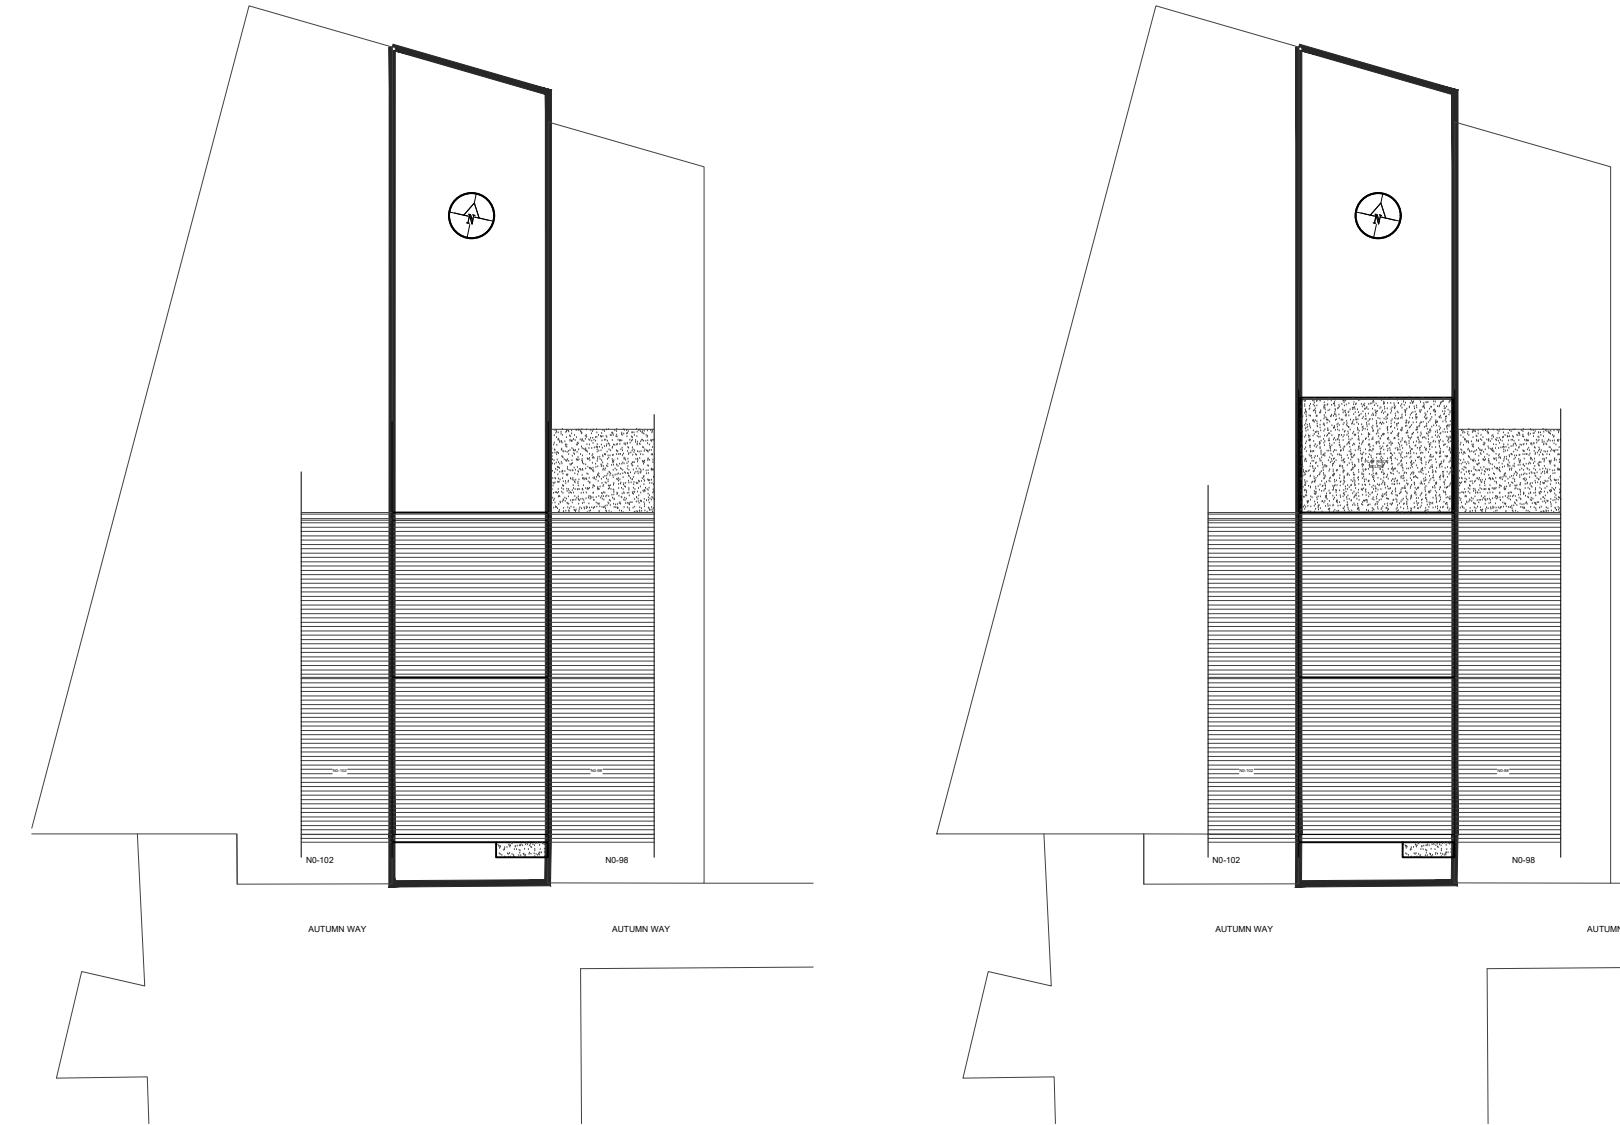

05 - EXISTING BLOCK PLAN



06 - PROPOSED BLOCK PLAN

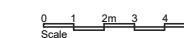

DESIGN ENDEAVOURS LTD
M: 07869580774, 07883602259
E: design.endeavour@gmail.com

100 AUTUMN WAY WEST DRAYTON
LONDON UB7 9GE

OS MAP, BLOCK PLANS & IMAGES

Scale as shown@A3	Drawn MZ	Approved	Date JULY-22
Job No. DE-983/22	Drawing No. PL-100AW-01	Rev.	-