

1) ALL DIMENSIONS TO BE CHECKED ON SITE AND NOT
2) DAYLIGHT AND SUNLIGHT SHALL BE INFORMED
OF ANY DISCREPANCIES IN WRITING.
3) ALL DIMENSIONS ARE IN MM

SOURCES OF INFORMATION

Gillett Macleod Partnership
Planning Drawings
Received September 2022

KEY

- EXISTING BUILDING
- PROPOSED BUILDING
- EXISTING BUILDING PROFILE

TITLE

Plan and 3D View
Existing and Proposed Buildings

CLIENT

Gillett Macleod Partnership

PROJECT


53 Hoylake Crescent,
Ickenham,
Uxbridge,
UB10 8JF







daylight & sunlight

Daylight and Sunlight (UK) Ltd
22 Wenlock Road,
London, N1 7GU
T. 0845 052 1146
E. enquiries@daylightandsunlight.co.uk
W. daylightandsunlight.co.uk

DRAWN BY JN	DATE Sept 2022
SCALE NTS	CHECKED •
DRAWING NO. 1945/D&S/01	RELEASE NO. 1

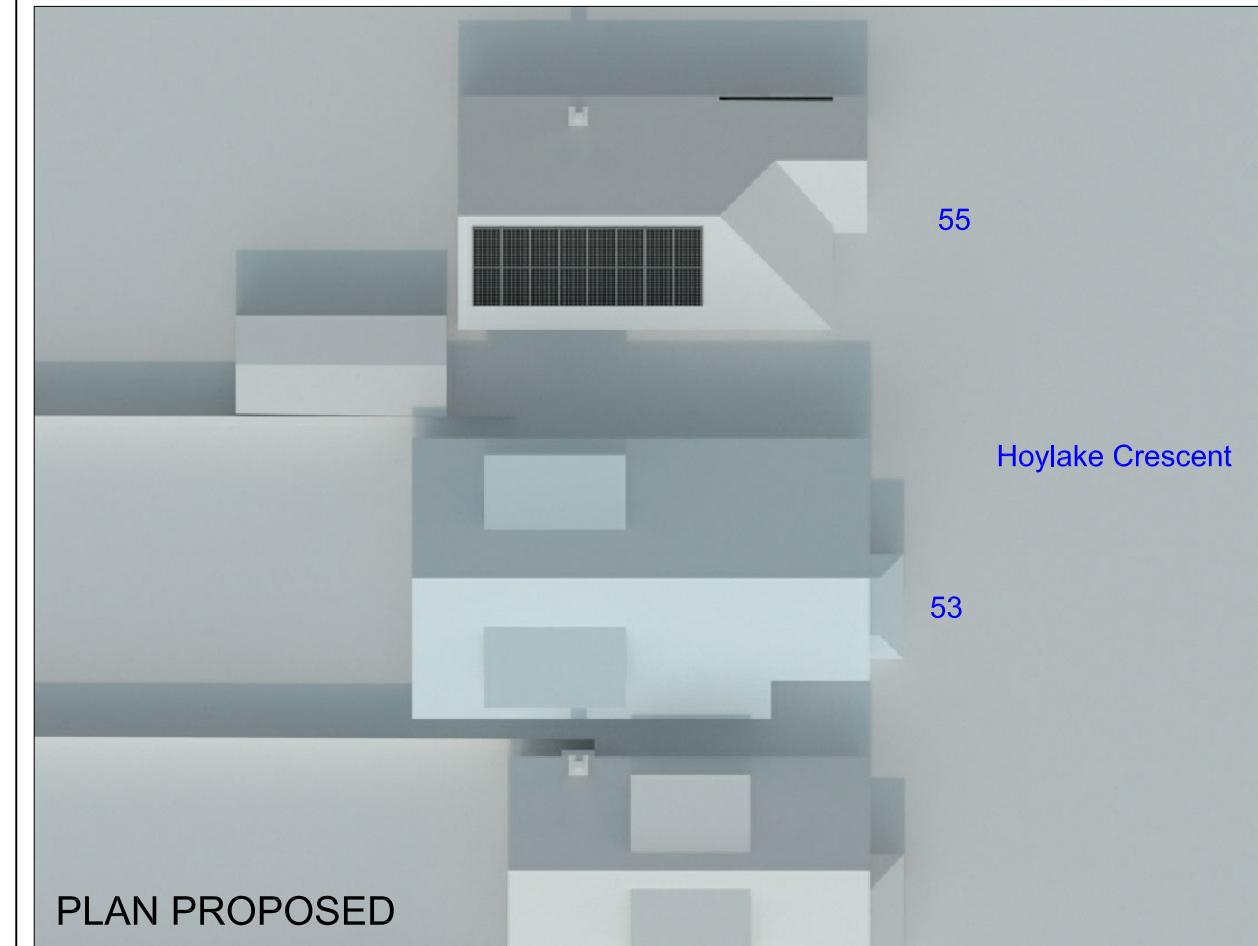

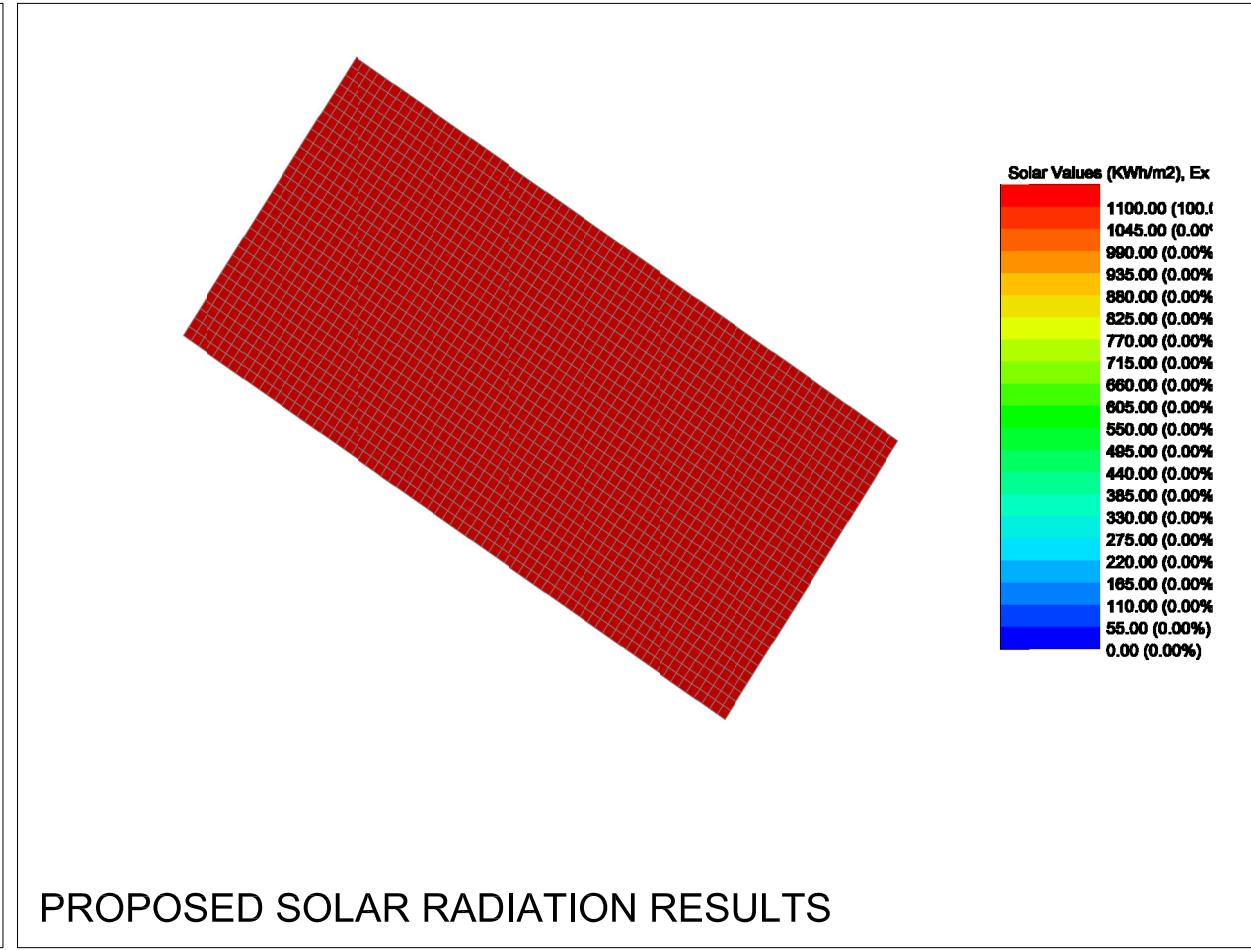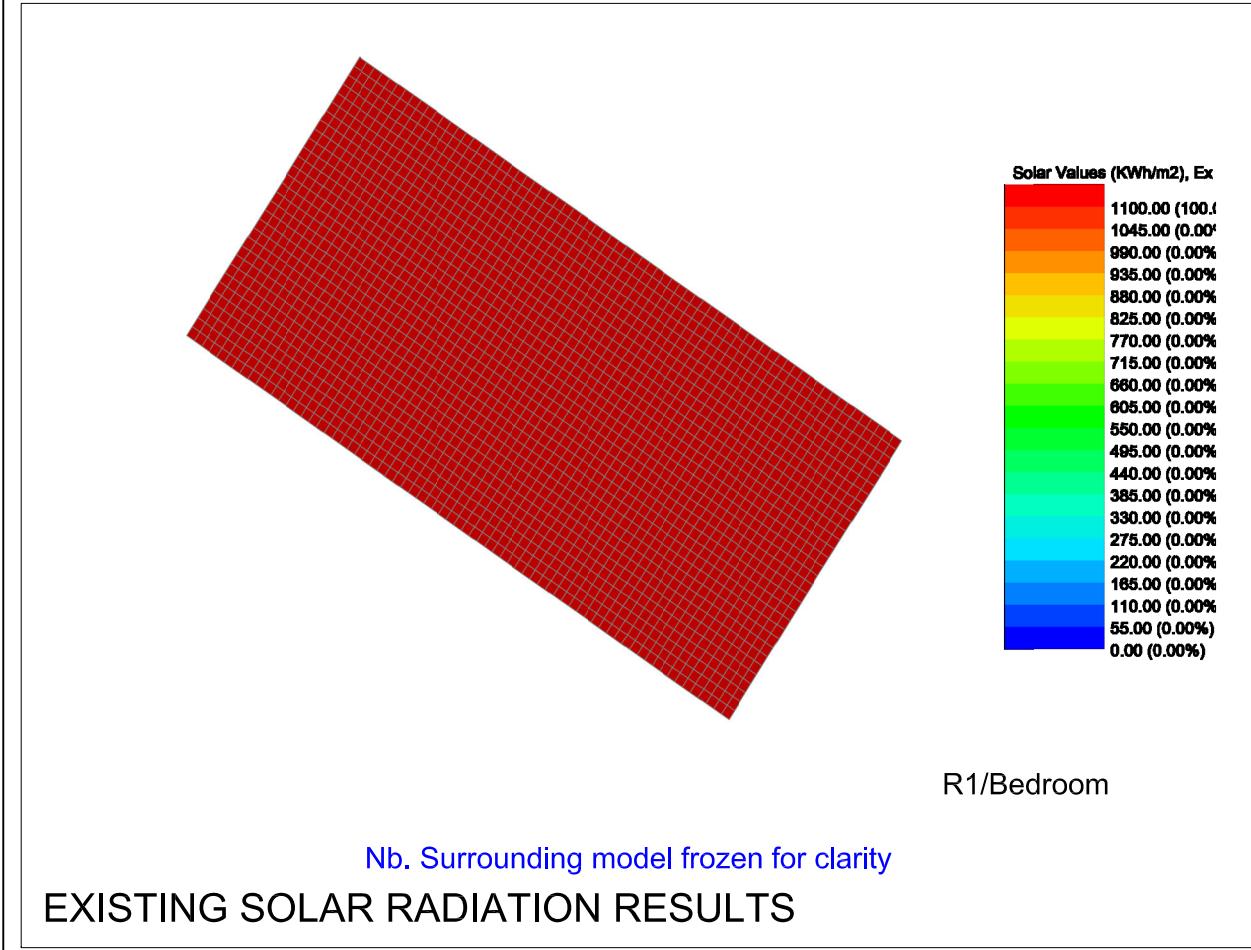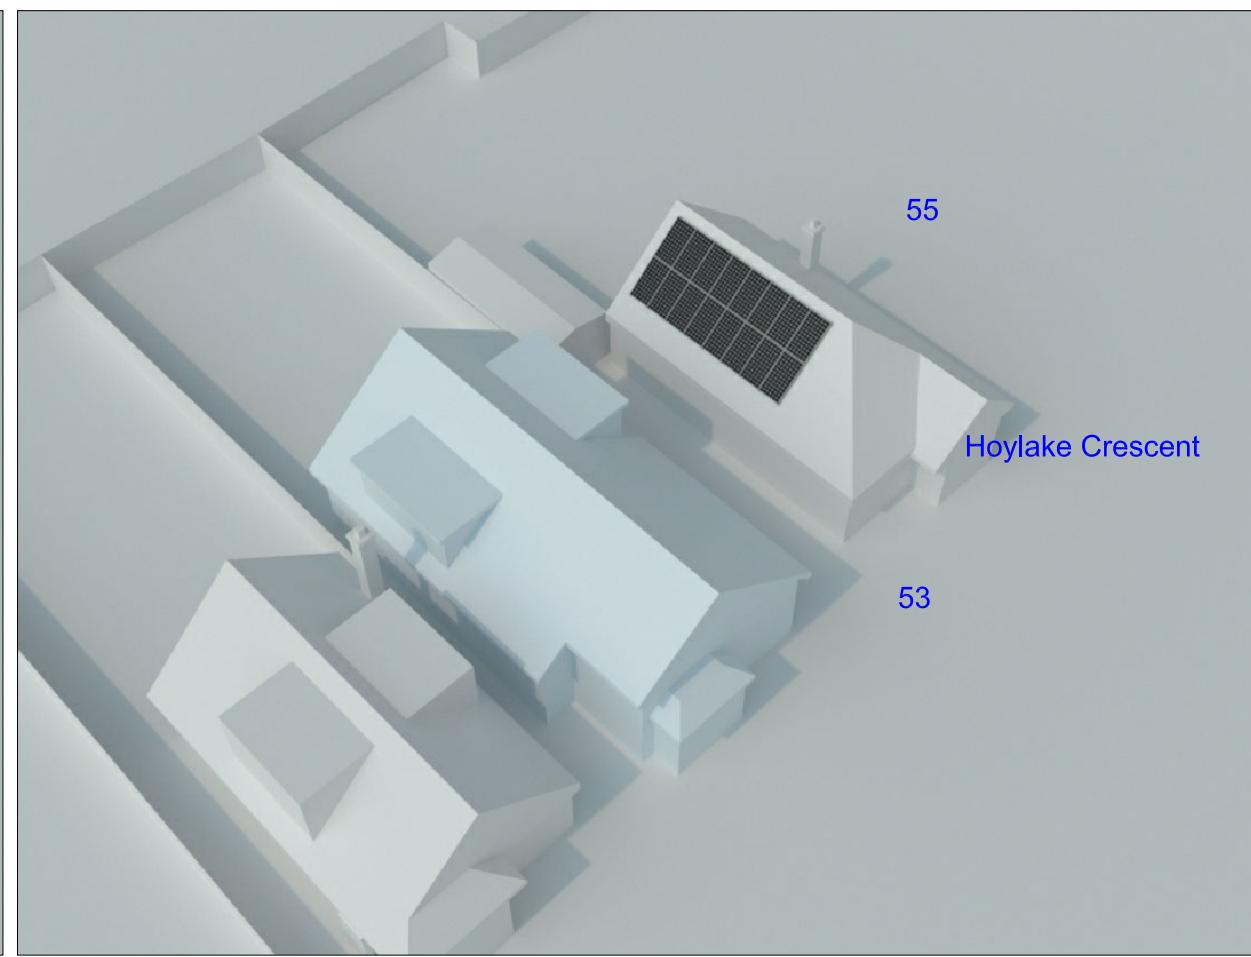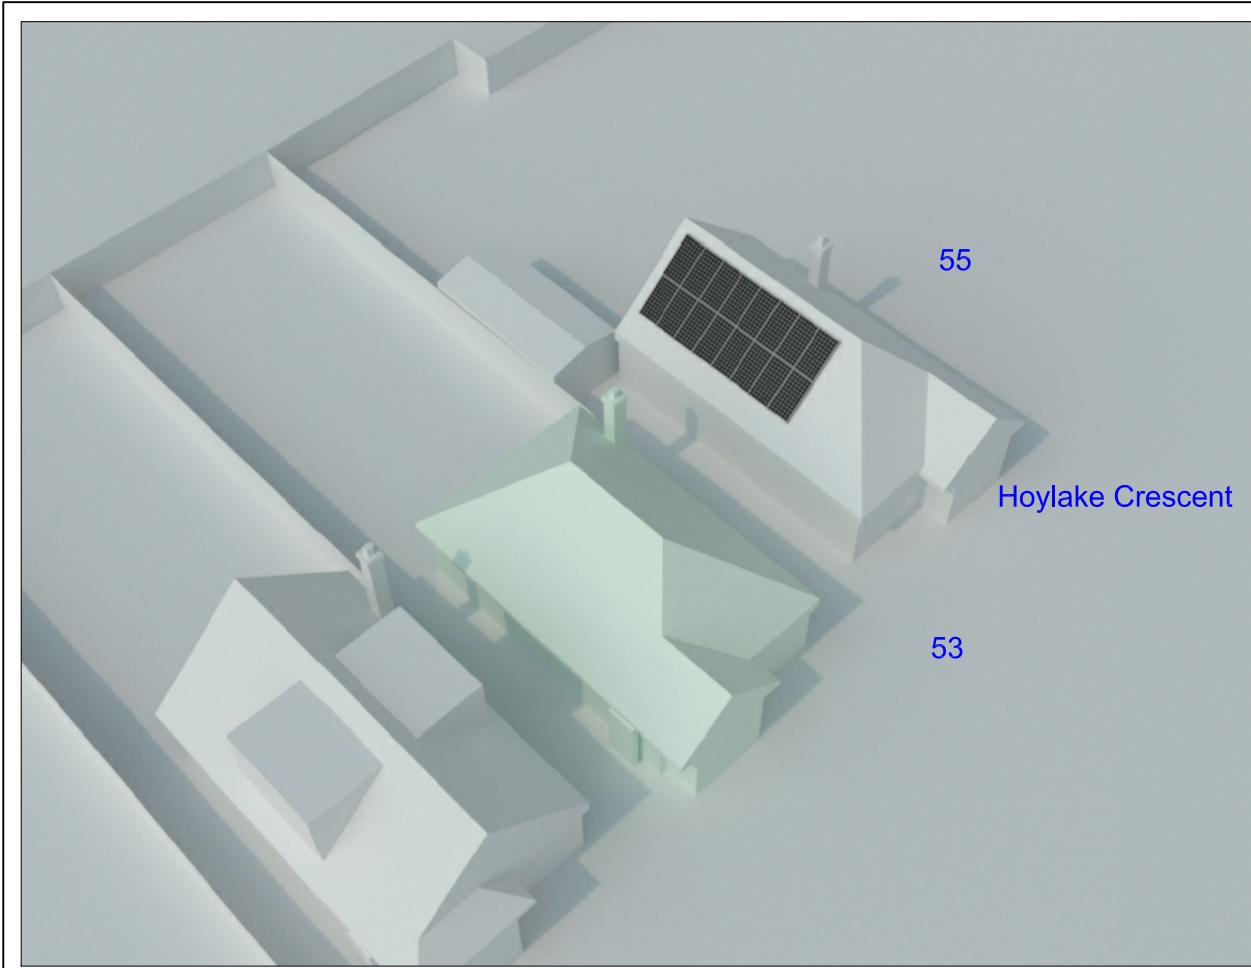

1) ALL DIMENSIONS TO BE CHECKED ON SITE AND NOT 2) DAYLIGHT AND SUNLIGHT SHALL BE INFORMED OF ANY DISCREPANCIES IN WRITING. 3) ALL DIMENSIONS ARE IN MM	
SOURCES OF INFORMATION	
Gillet Macleod Partnership Planning Drawings Received September 2022	
KEY	
TITLE	
Plan SDA Assessment	
CLIENT	
Gillet Macleod Partnership	
PROJECT	
53 Hoylake Crescent, Ickenham, Uxbridge, UB10 8JF	
 daylight & sunlight Daylight and Sunlight (UK) Ltd 22 Wenlock Road, London, N1 7GU T. 0845 052 1146 E. enquiries@daylightandsunlight.co.uk W. daylightandsunlight.co.uk	
DRAWN BY	DATE
JN	Sept 2022
SCALE	CHECKED
NTS	.
DRAWING NO.	RELEASE NO.
1943/D&S/02	1