



PLAN - EXISTING

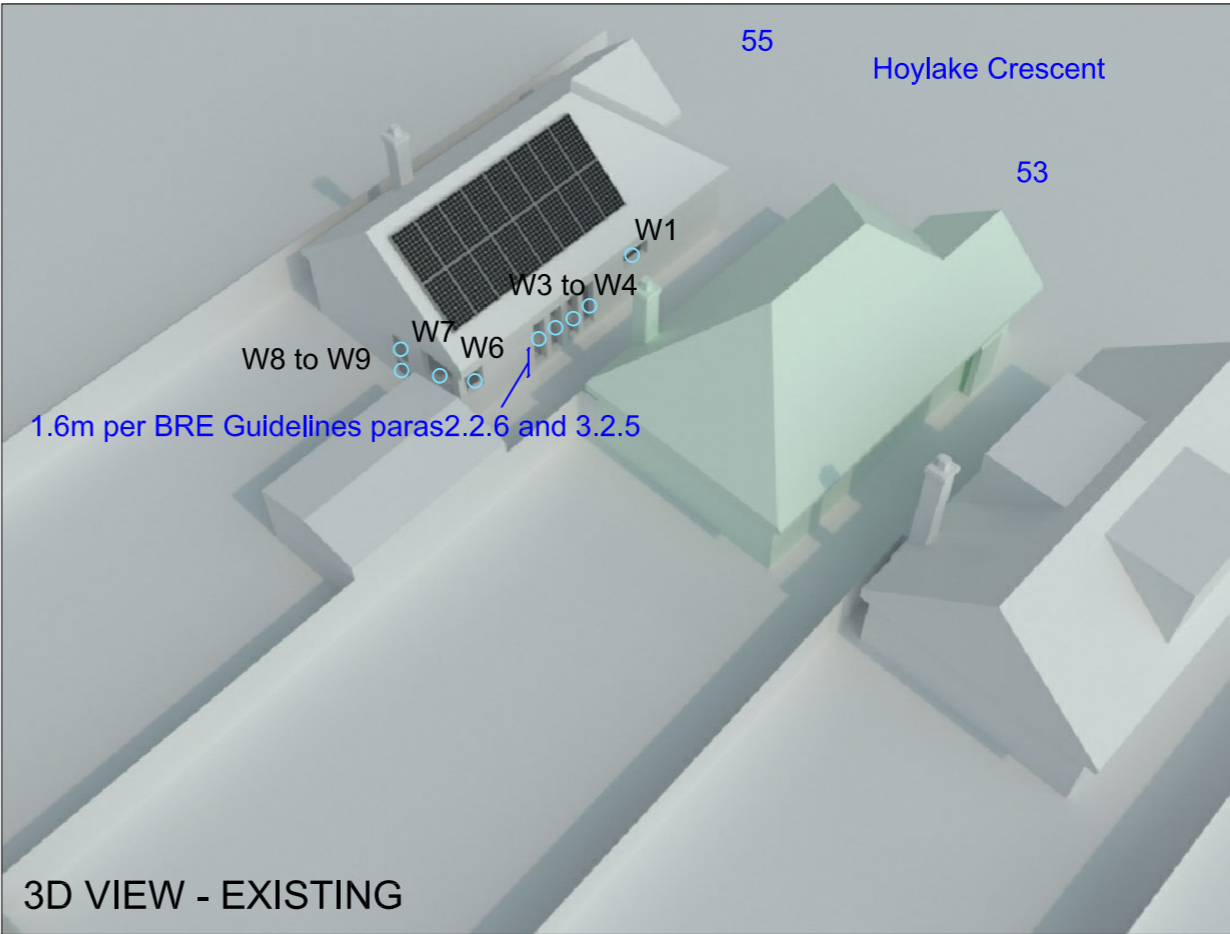

3D VIEW - EXISTING

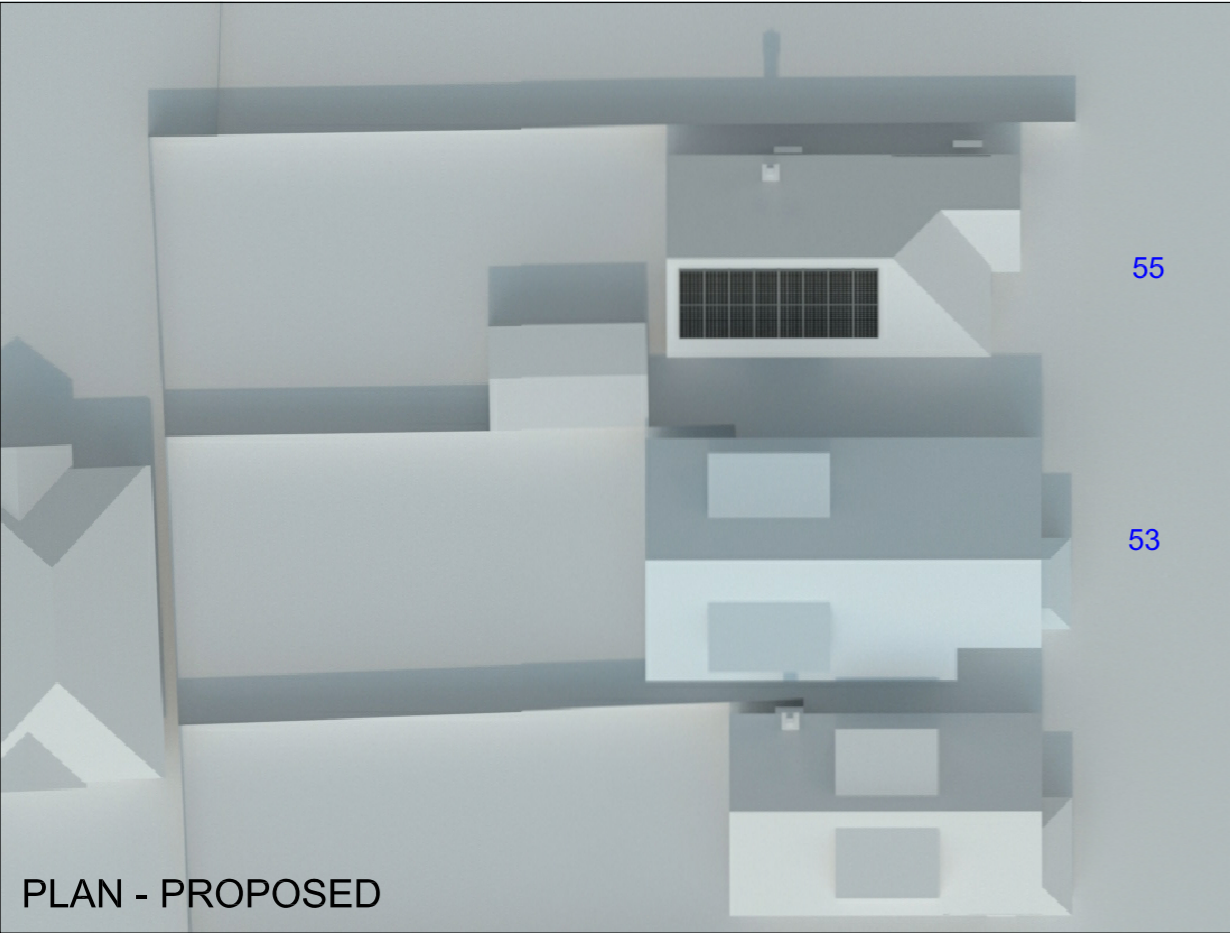

PLAN - PROPOSED



3D VIEW - PROPOSED

- 1) ALL DIMENSIONS TO BE CHECKED ON SITE AND NOT
- 2) DAYLIGHT AND SUNLIGHT SHALL BE INFORMED OF ANY DISCREPANCIES IN WRITING.
- 3) ALL DIMENSIONS ARE IN MMS

SOURCES OF INFORMATION

Gillett Macleod Partnership  
Planning Drawings  
Received September 2022

KEY

- EXISTING BUILDING
- PROPOSED BUILDING
- RECEPTORS

TITLE

Plan and 3D View  
Existing and Proposed Buildings

CLIENT

Gillett Macleod Partnership

PROJECT

53 Hoylake Crescent,  
Ickenham,  
Uxbridge,  
UB10 8JF



Daylight and Sunlight (UK) Ltd  
22 Wenlock Road,  
London, N1 7GU  
T. 0845 052 1146  
E. [enquiries@daylightandsunlight.co.uk](mailto:enquiries@daylightandsunlight.co.uk)  
W. [daylightandsunlight.co.uk](http://daylightandsunlight.co.uk)

DRAWN BY JN	DATE Sept 2022
SCALE NTS	CHECKED .
DRAWING NO. 1945/D&S/01	RELEASE NO. 1