


## PROPOSED STREET SCENE

*53 Hoylake Crescent,  
Ickenham, Uxbridge UB10 8JF*

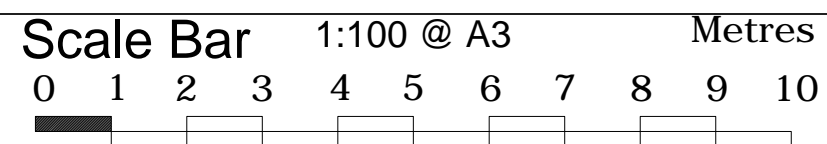

THE GILLETT MACLEOD PARTNERSHIP  
Chartered Architects & Town Planning Consultants  
1 High Road Old Eastcote Pinner Middlesex HA5 2EW tel. 0208 868 1333

Drg. No. 22/3518/7  
Scale 1:100@A3  
Date 05/09/22  
Drawn by SB

REVISION	
(C)	drawer