


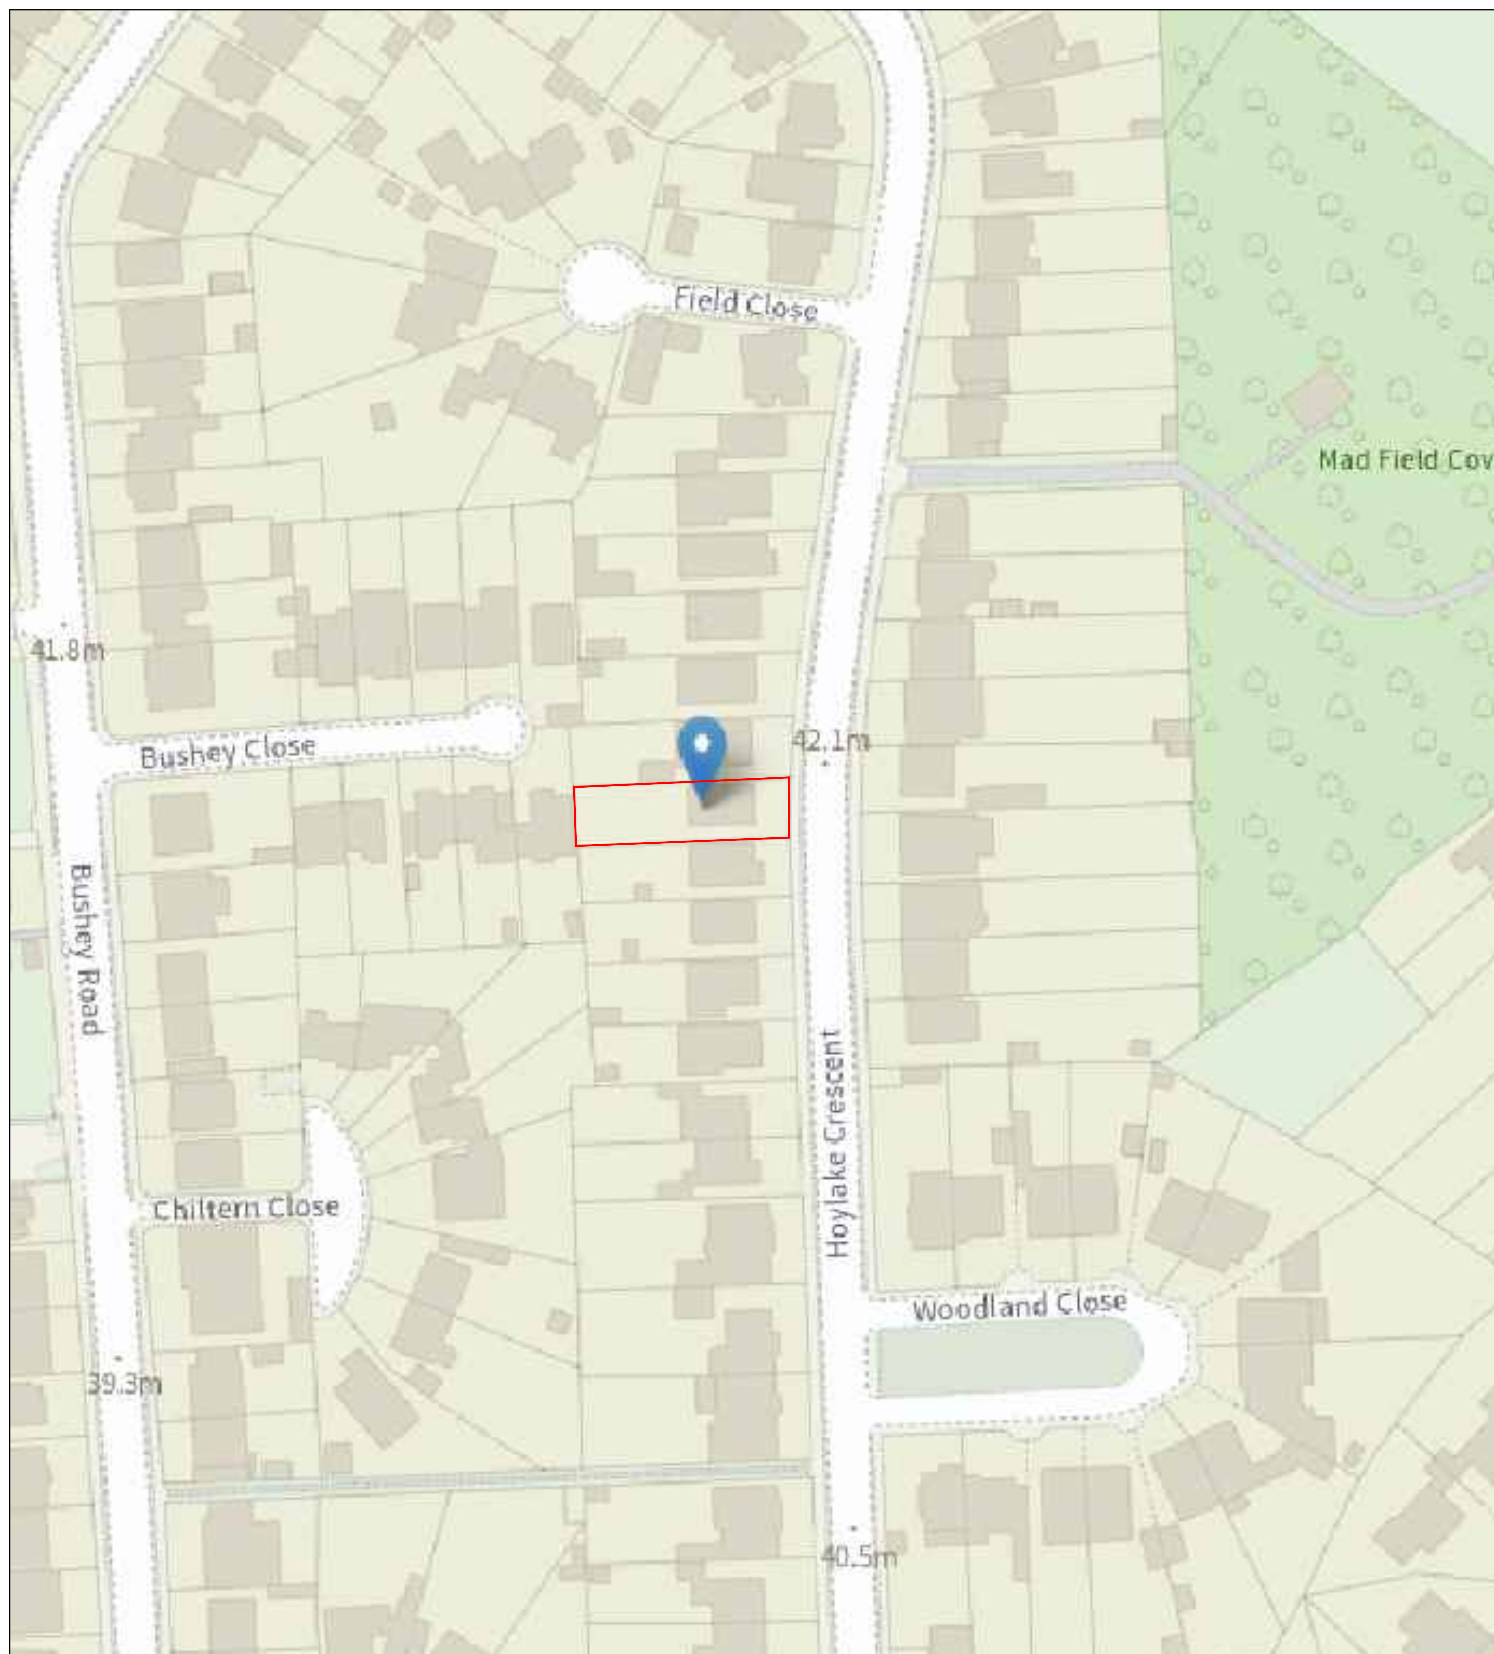

LOCATION PLAN

53 Hoylake Crescent, Ickenham, Uxbridge UB10 8JF



THE GILLETT MACLEOD PARTNERSHIP
Chartered Architects & Town Planning Consultants
1 High Road Old Eastcote Pinner Middlesex HA5 2EW tel. 0208 868 1333

Drg. No. 22/3518/1
Scale 1250@A4
Date 01/07/22
Drawn by SB