



AMENDMENTS

A Rendered finishes
and roof light note
added

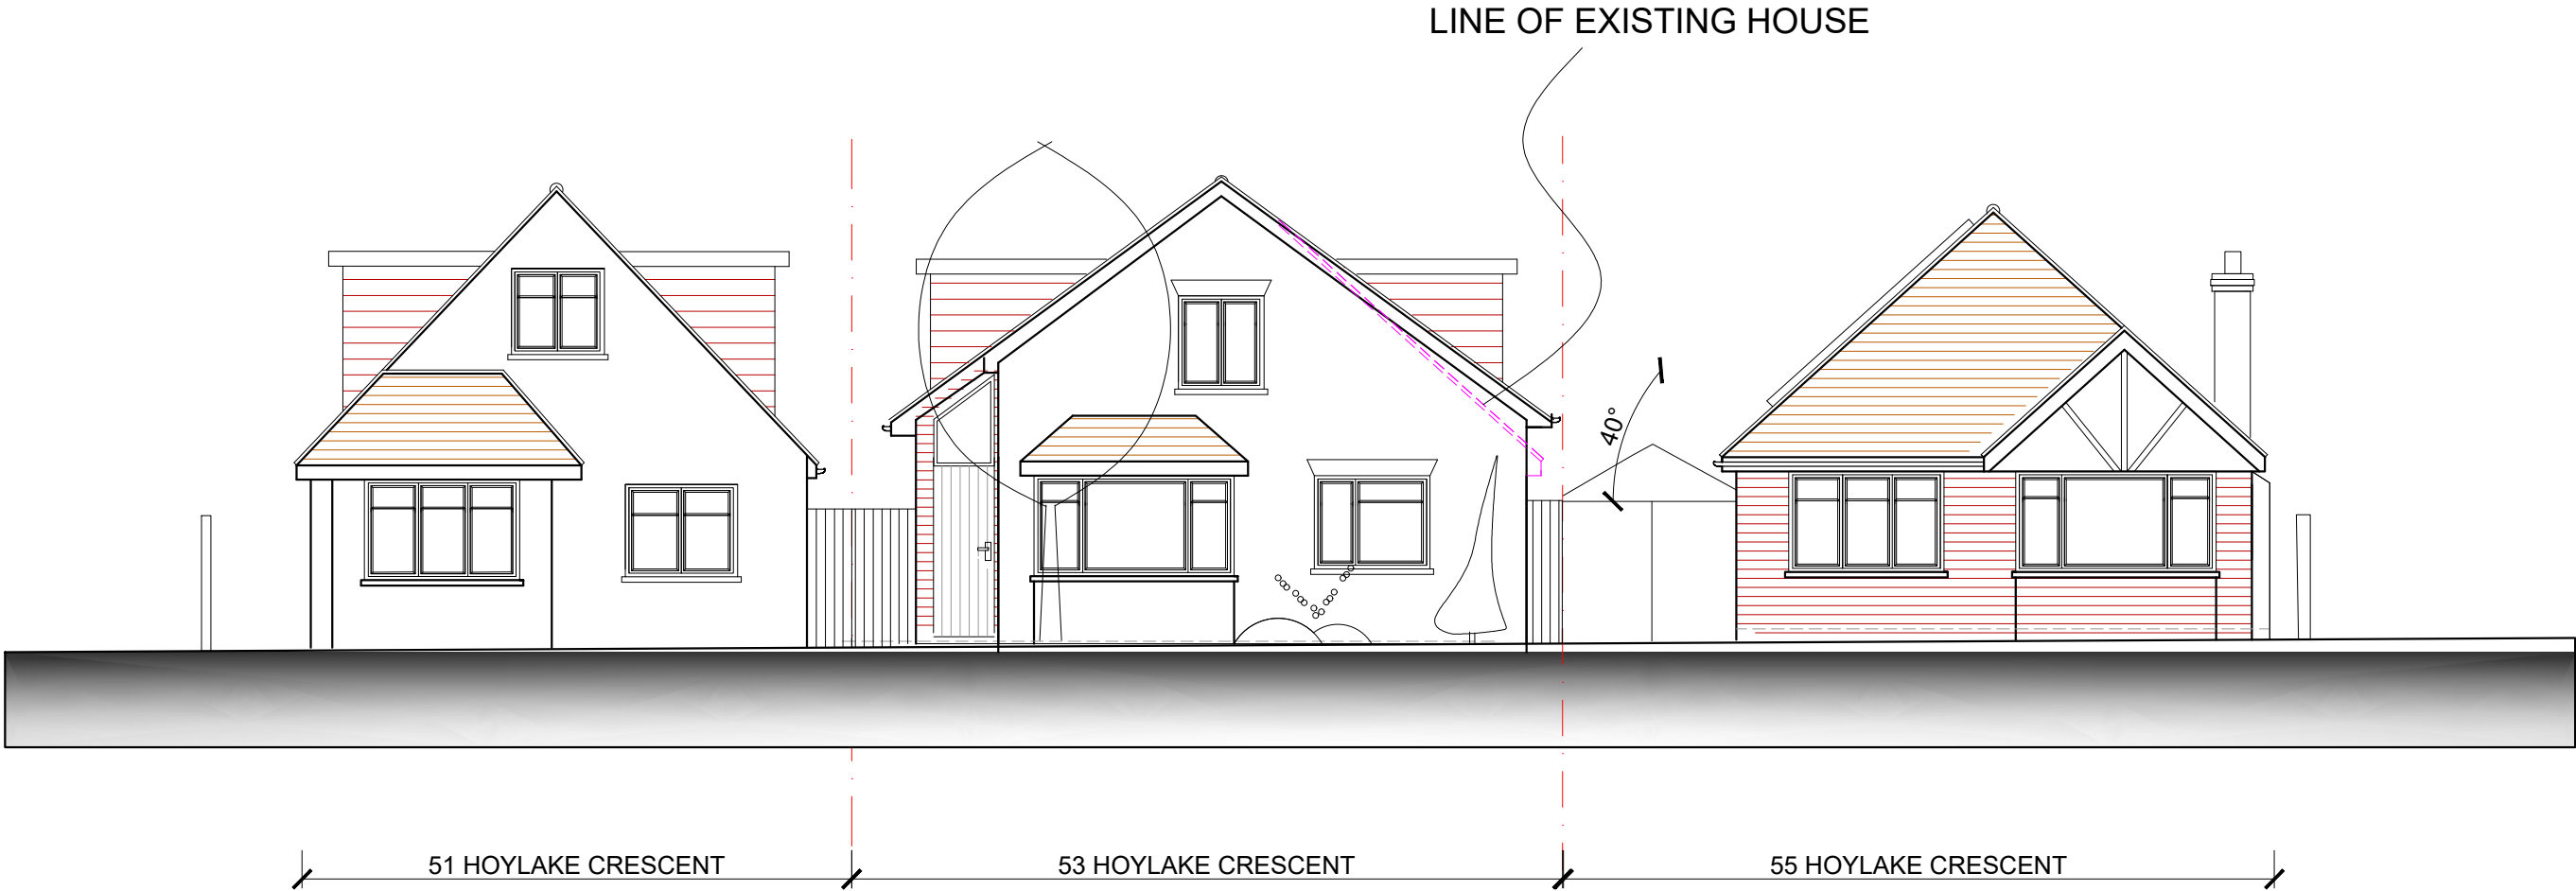

PROPOSED STREET SCENE

53 Hoylake Crescent,
Ickenham, Uxbridge UB10 8JF

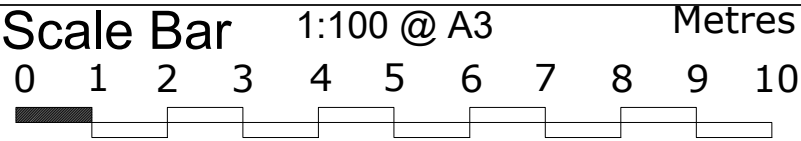

THE GILLETT MACLEOD PARTNERSHIP
Chartered Architects & Town Planning Consultants
1 High Road Old Eastcote Pinner Middlesex HA5 2EW tel. 0208 868 1333

Drg. No. 22/3518/7^A
Scale 1:100@A3
Date 05/09/22
Drawn by SB

REVISION
A
C drawer