



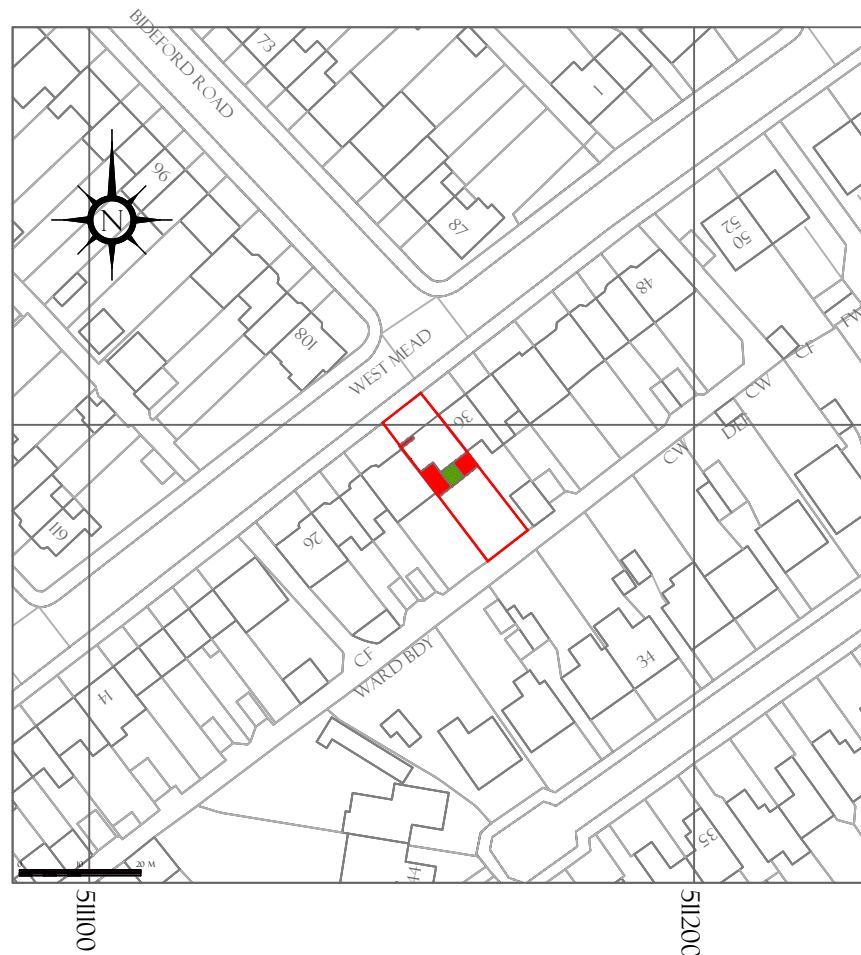


LOCATION MAP
SCALE: 1:1250

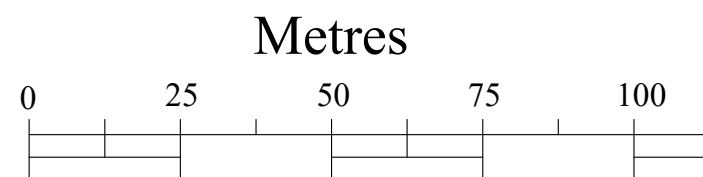

Scale: 1:1250



BLOCK PLAN
SCALE: 1:500

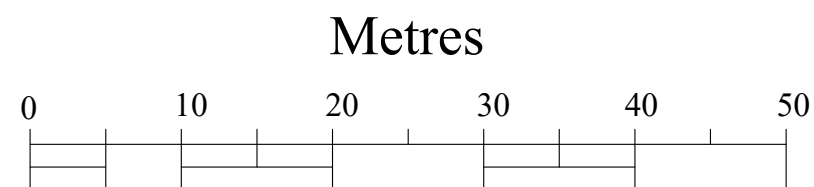

Scale: 1:500

NOTES

LEGEND



PROPOSED
NEW CONSTRUCTION



TO BE DEMOLISHED

T Adebayo C. Eng

(Architecture, Design and Structure)

228 High Street

Barnet

EN5 5TD

Tel: 07961-161810

E-mail: sales@planandbuild.net

www.planandbuild.net

Project Title

TWO STOREY SIDE EXTENSION,
TWO STOREY REAR
EXTENSION AND ADDITION OF
A FRONT PORCH

Project Address

34 WEST MEAD,
RUISLIP,
HA4 0TL

Drawing Title

LOCATION MAP &
BLOCK PLAN

Date

14 SEPTEMBER 2022

Drg No.

PB-22/34WEST/10B

Scale

1:1250 & 1:500