



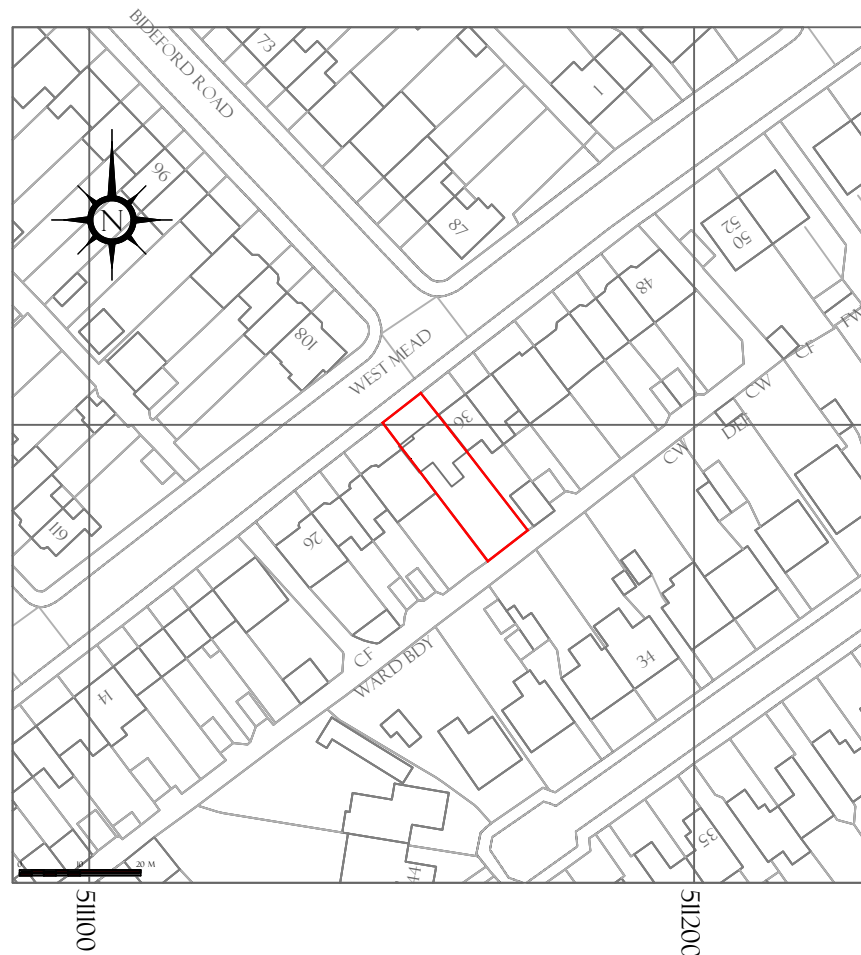


LOCATION MAP
SCALE: 1:1250

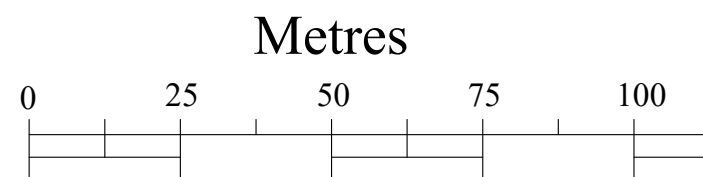

Scale: 1:1250



BLOCK PLAN
SCALE: 1:500

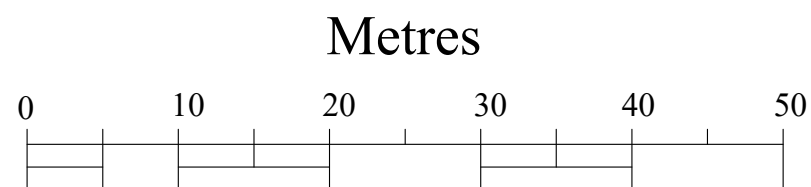

Scale: 1:500

NOTES

T Adebayo C. Eng
(Architecture, Design and Structure)
228 High Street
Barnet
EN5 5TD
Tel: 07961-161810
E-mail: sales@planandbuild.net
www.planandbuild.net

Project Title
LOFT CONVERSION

Project Address
34 WEST MEAD,
RUISLIP,
HA4 0TL

Drawing Title
LOCATION MAP &
BLOCK PLAN

Date 07 FEBRUARY 2023

Dwg No. PB-22/34WEST/10F

Scale 1:1250 & 1:500