



17 PROPOSED SIDE ELEVATION
SCALE 1:100 @ A3

General Notes:
All dimensions are in millimeters unless noted otherwise.
All dimensions to be verified on site.
For any discrepancies and omissions, it is recipient's responsibility to verify the same specifically with the designer.
The copyright of this drawing is held by Statim Build. No unauthorized use or copies are permitted without our consent.

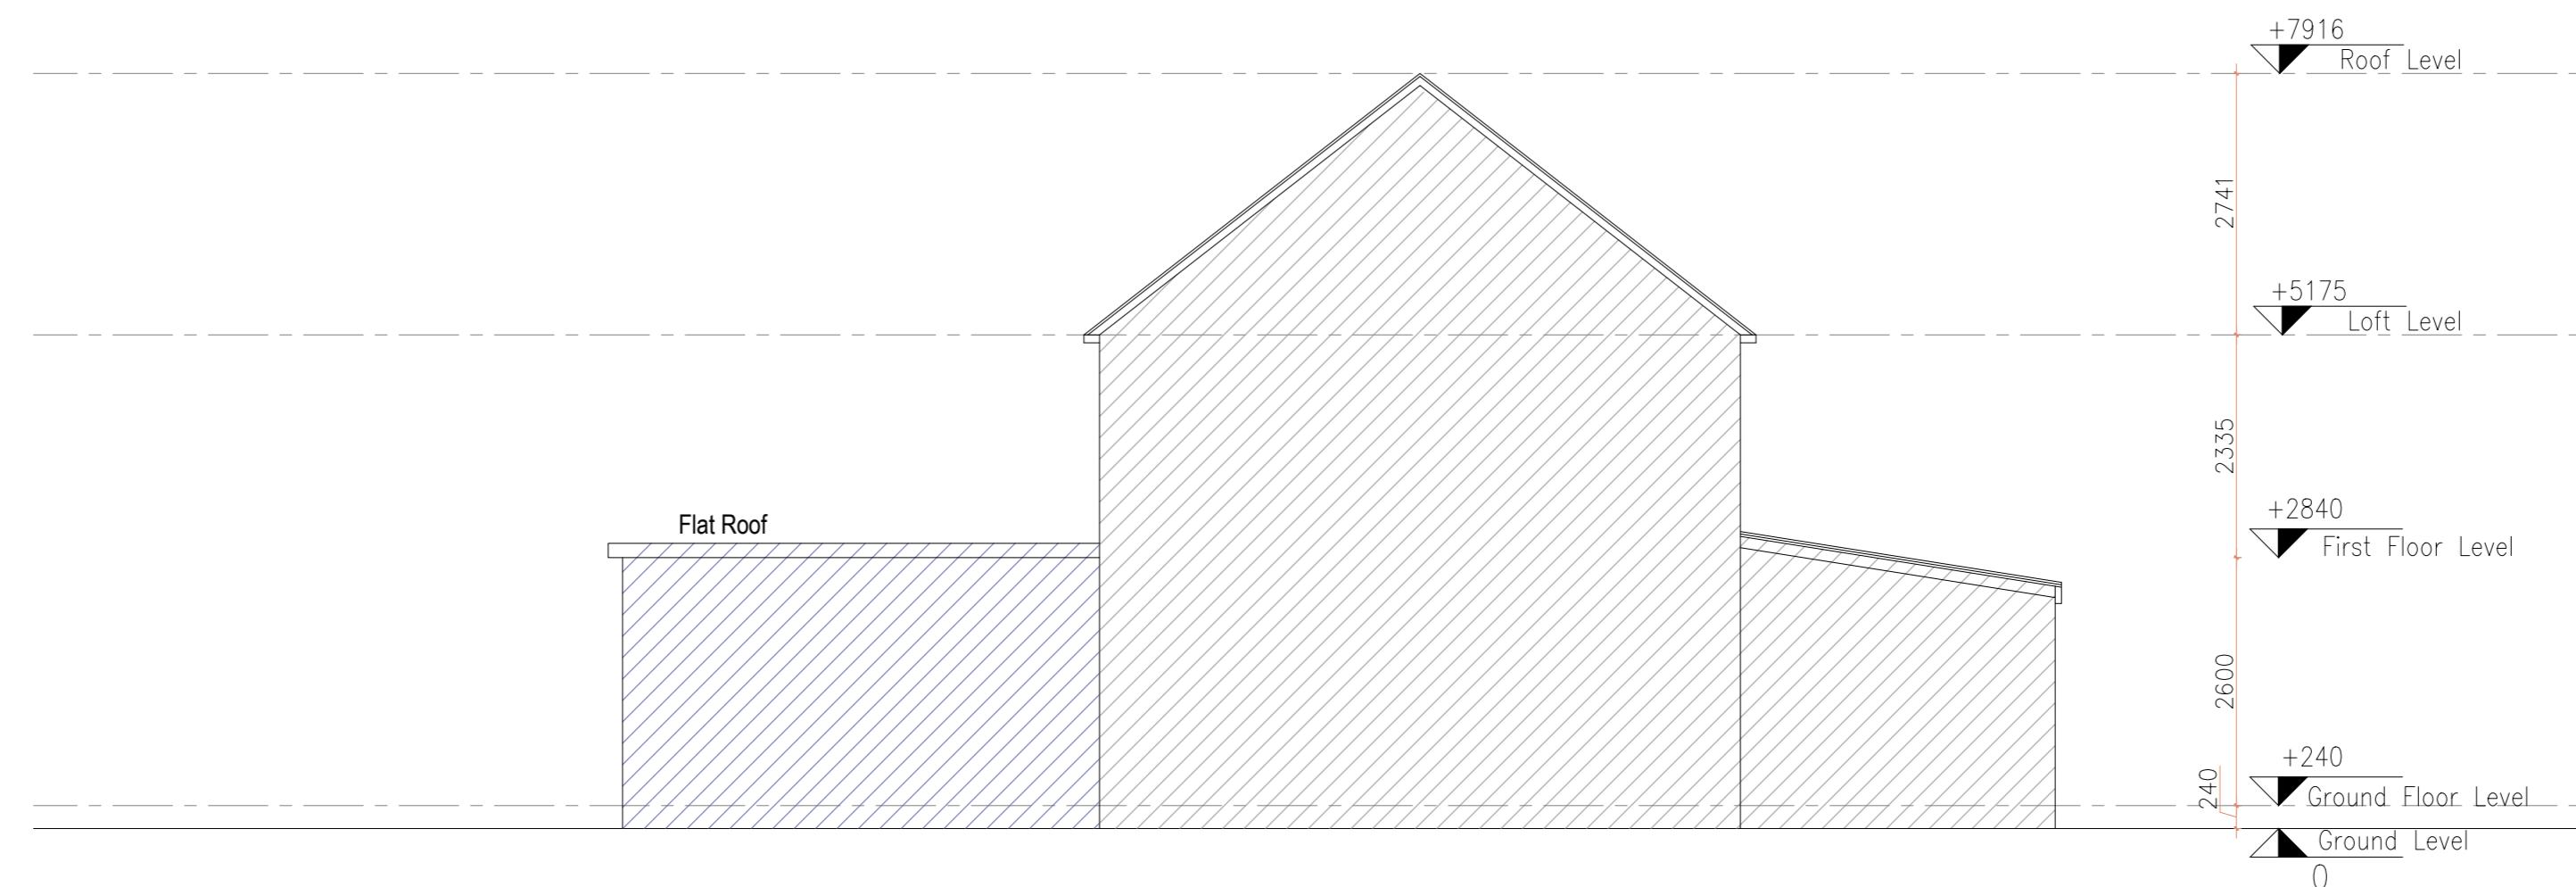

18 PROPOSED SIDE ELEVATION
SCALE 1:100 @ A3

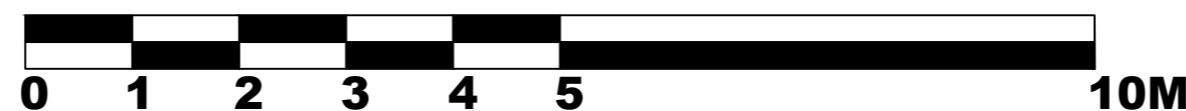

STATIM
BUILD

Statim Build
Ealing House,
33 Hanger Lane,
London, W5 3HJ

Contact: 0207 459 4194
Email: support@statimbuild.com

Client:
Akash Russharry
Project Title:
Single Storey Front Extension
Project Address:
6 Bosanquet Close,
Uxbridge UB8 3PE, UK
Client ID:
2628558751

Drawing Title Date: 26.05.2022
Proposed Side Elevations
Scale 1:100 A3
Drawn By: TJ Checked By: DP Approved By: AR
Drawing No. SB22/AR/009 Revisions 00