




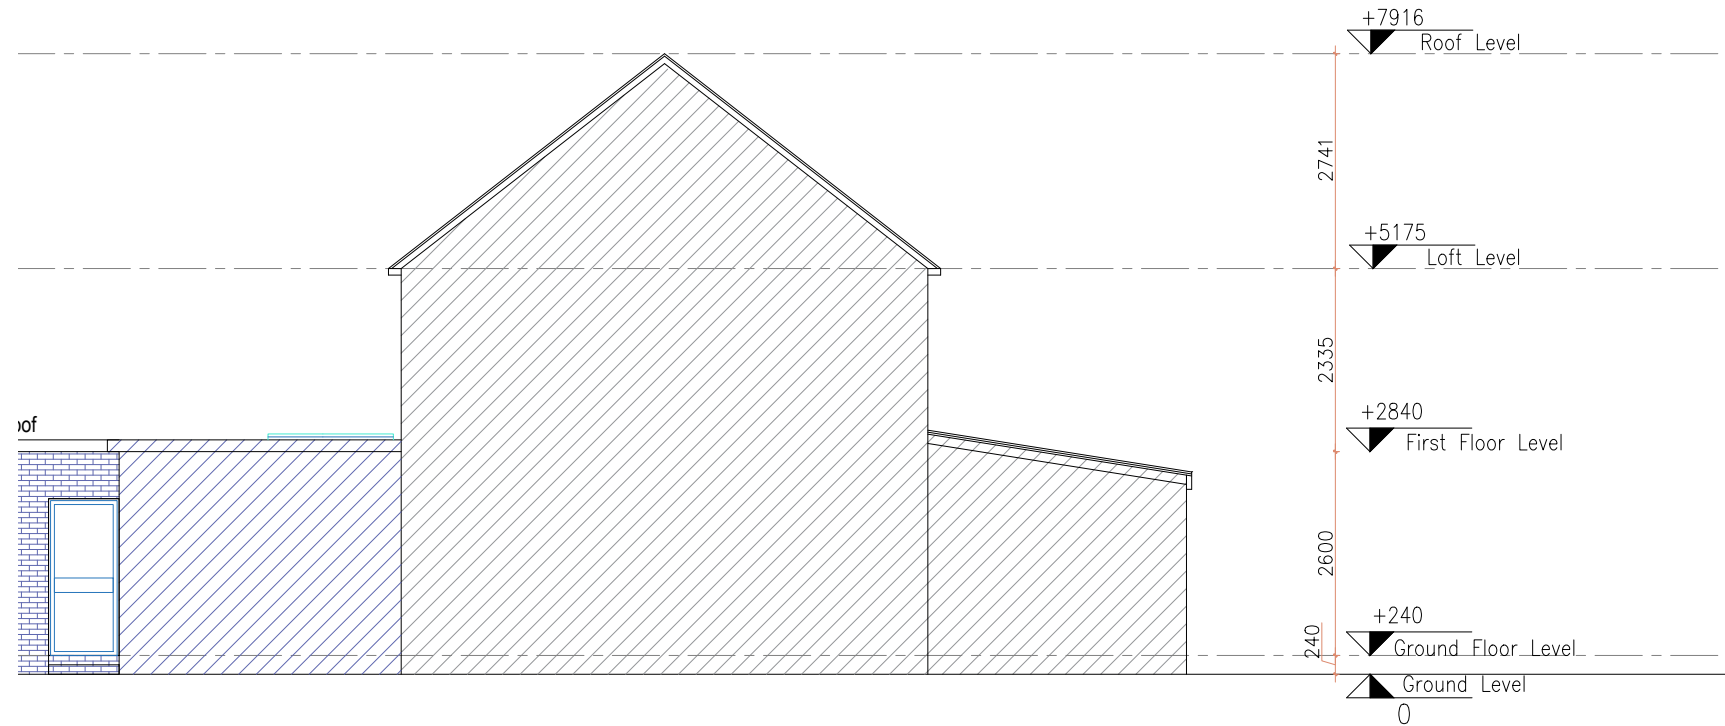

9 EXISTING SIDE ELEVATION
SCALE 1:100 @ A3

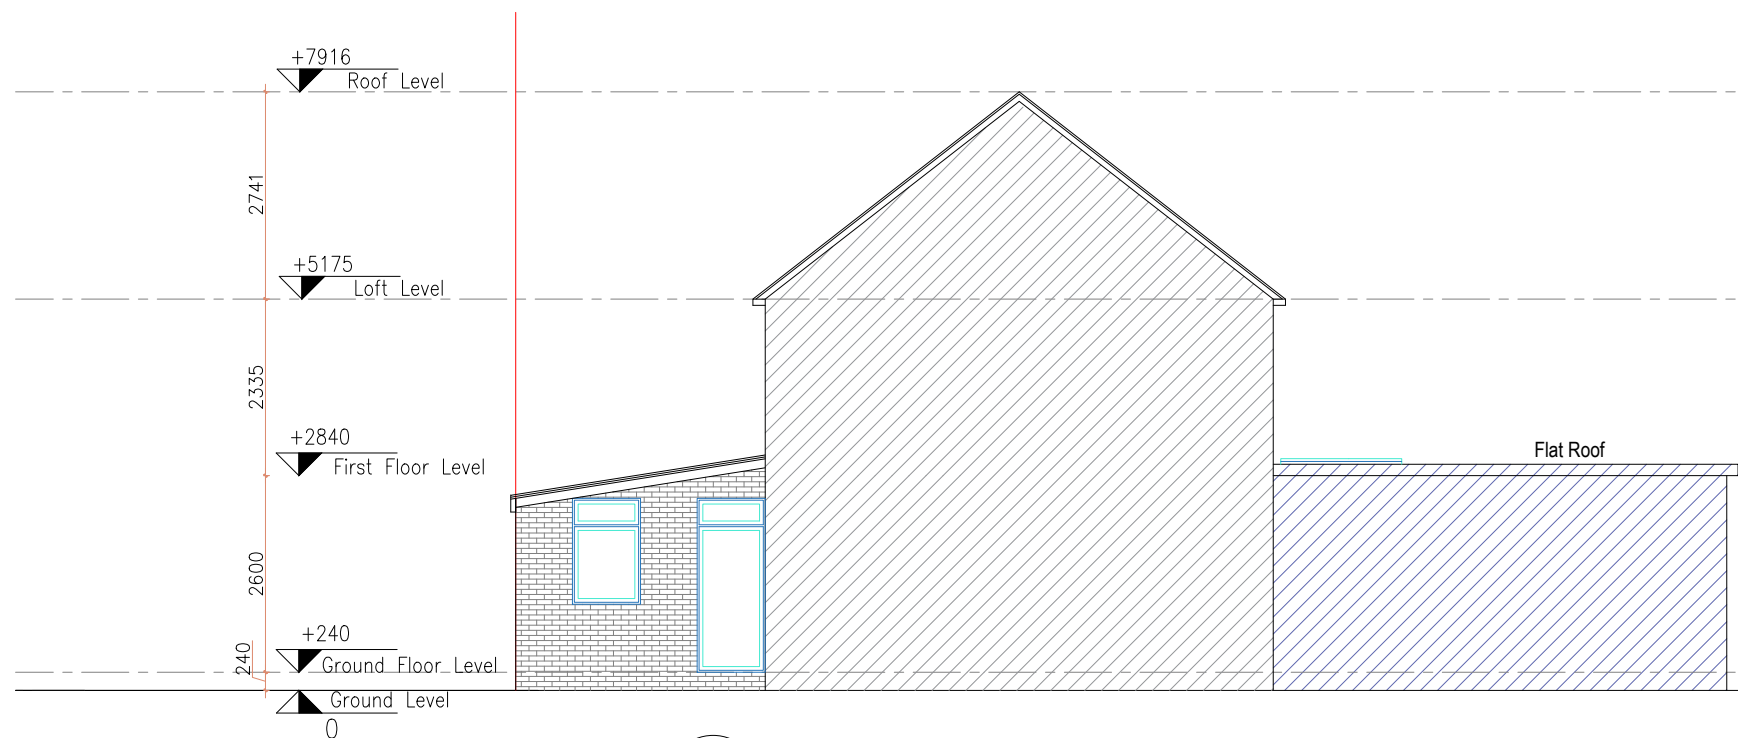

10 EXISTING SIDE ELEVATION
SCALE 1:100 @ A3

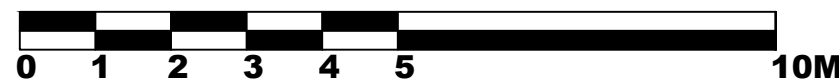

General Notes:

All dimensions are in millimeters unless noted otherwise.
All dimensions to be verified on site.
For any discrepancies and omissions, it is recipient's responsibility to verify the same specifically with the designer.
The copyright of this drawing is held by Statim Build. No unauthorized use or copies are permitted without our consent.



Statim Build
Ealing House,
33 Hanger Lane,
London, W5 3HJ

Contact: 0207 459 4194
Email: support@statimbuild.com

Client:
Akash Rusdharry

Project Title:
Single Storey Front Extension

Project Address:
6 Bosanquet Close,
Uxbridge UB8 3PE, UK

Client ID:
2628558751

Drawing Title		Date: 26.01.2023
Existing Side Elevations		
Scale		A3
1:100		
Drawn By: TJ	Checked By: DP	Approved By: AR
Drawing No. SB22/AR/006		Revisions 00