



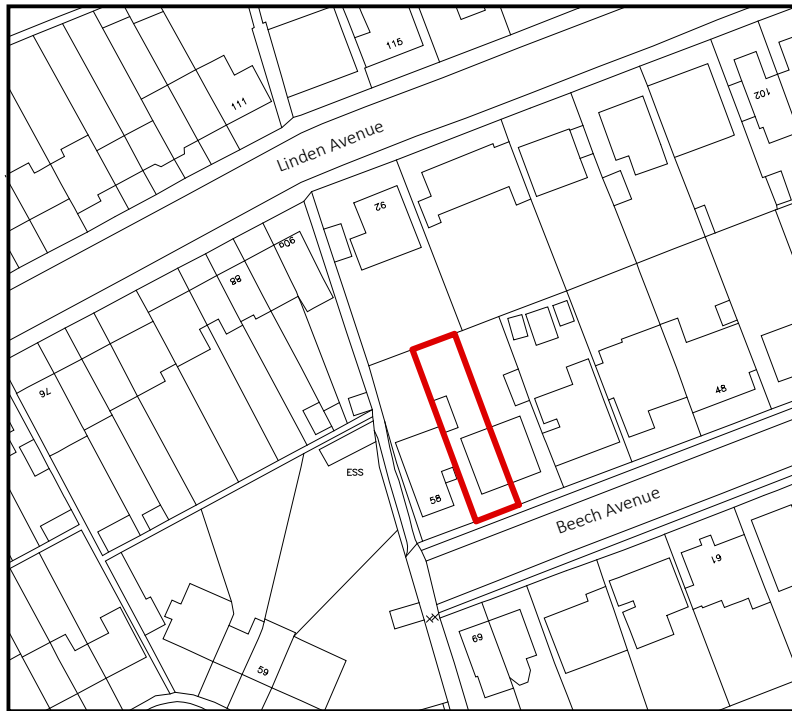

Ordnance Survey (c) Crown Copyright 2022. All rights reserved. Licence number 100022432
0 25m 50m



Location Plan Scale 1:1250

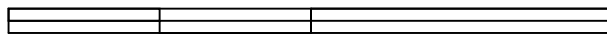

Revision	Date	Description	Paper Size	Scale	Construct 360 Ltd, Trading as:	
			A4	1:1250	 DontMoveExtend.com <i>Planning Permission Specialists</i>	
				Revision 1st		
				Jul-22	Site Address	
				Drawn By RA	56 Beech Avenue Ruislip HA4 8UQ	Location Plan
				Checked By NE		Drawing Number
					Status	OSMAP
					Planning Issue	

DontMoveExtend.com and the Red Box are Registered Trade Marks Of Construct 360 Ltd

COPYRIGHT © 2022