



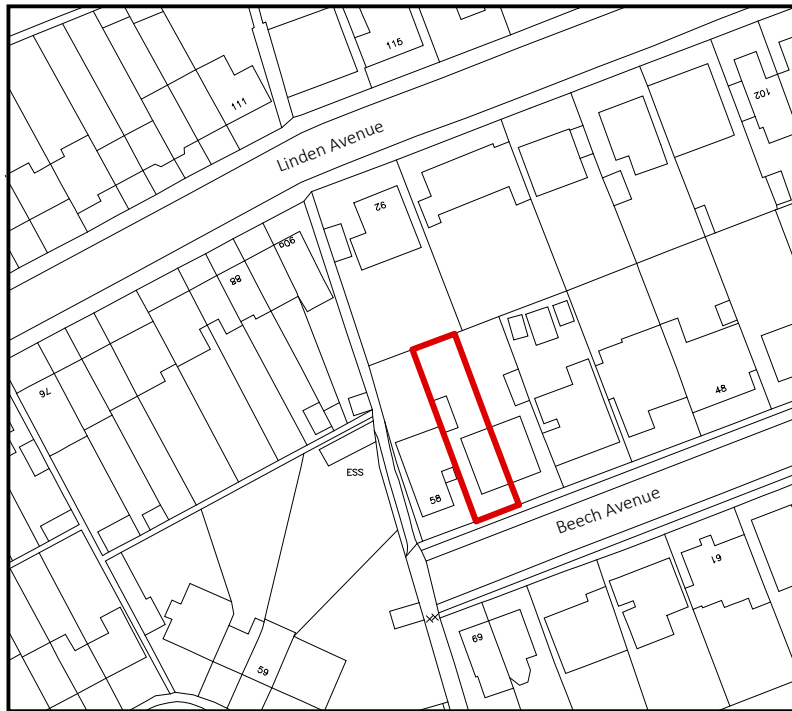

Ordnance Survey (c) Crown Copyright 2022. All rights reserved. Licence number 100022432
0 25m 50m



Location Plan Scale 1:1250

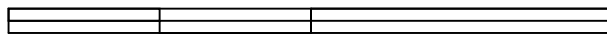

Revision	Date	Description	Paper Size	Scale	Construct 360 Ltd, Trading as:		
			A4	1:1250	 DontMoveExtend.com info@DontMoveExtend.com Tel: 0208 206 0011		
				Revision 1st			
				Oct-22	Site Address 56 Beech Avenue Ruislip HA4 8UQ		
				Drawn By RA			
				Checked By NE	Status Planning Issue		
					Location Plan		Drawing Number
					OSMAP		

DontMoveExtend.com and the Red Box are Registered Trade Marks Of Construct 360 Ltd

COPYRIGHT © 2022