
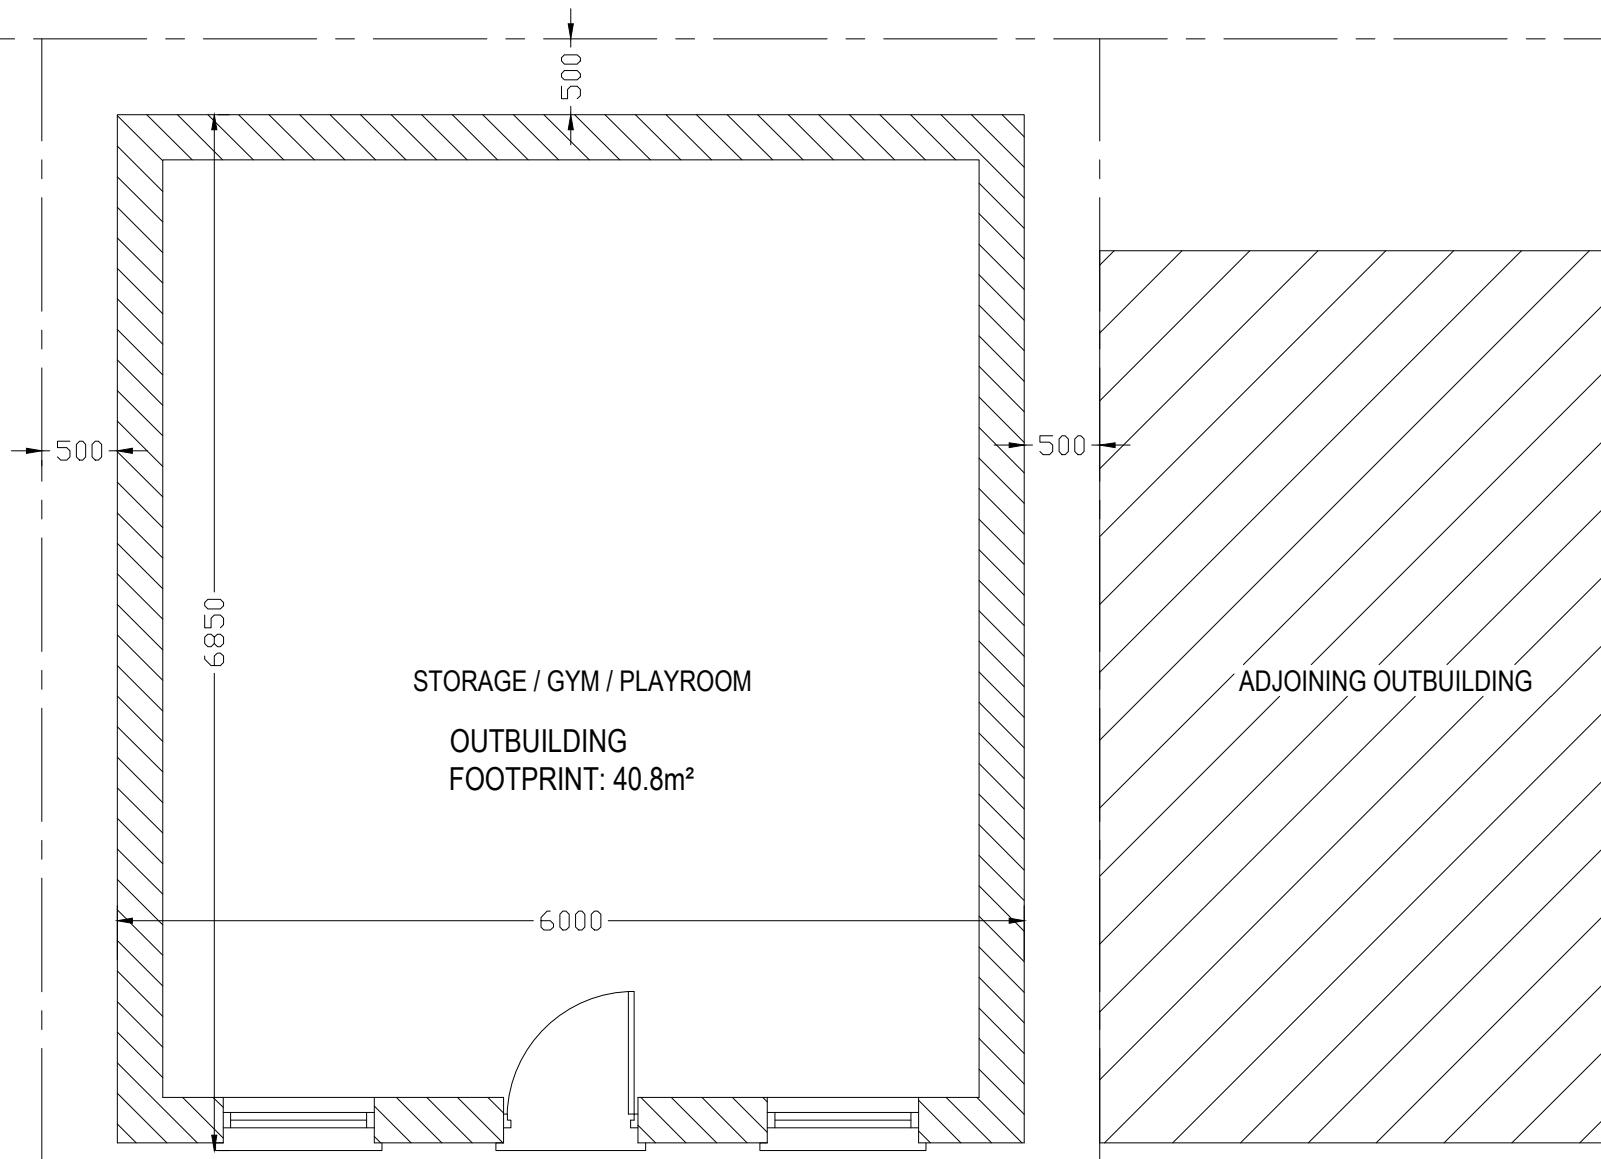
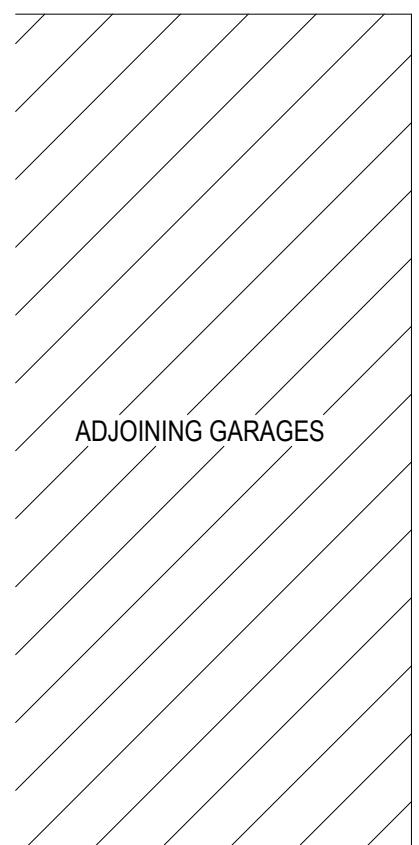


ADJOINING OUTBUILDING

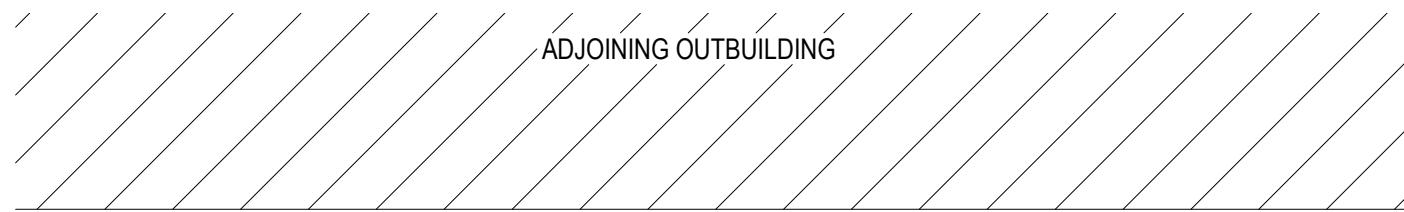

PROPOSED FLOOR PLAN

0 0.5 1M 2 3 4 5M

EXISTING GARAGE TO BE DEMOLISHED

PROJECT:	74 Balmoral Drive Hayes UB4 0BX
DRAWING:	Proposed Floor Plan
SCALE:	1: 50. @A3
DATE:	AUG 2023
PAGE NO:	74 /P / 100B
STATUS:	PLANNING DRAWINGS

All dimensions to be checked on site prior to CONSTRUCTION.