



EXISTING BLOCK PLAN

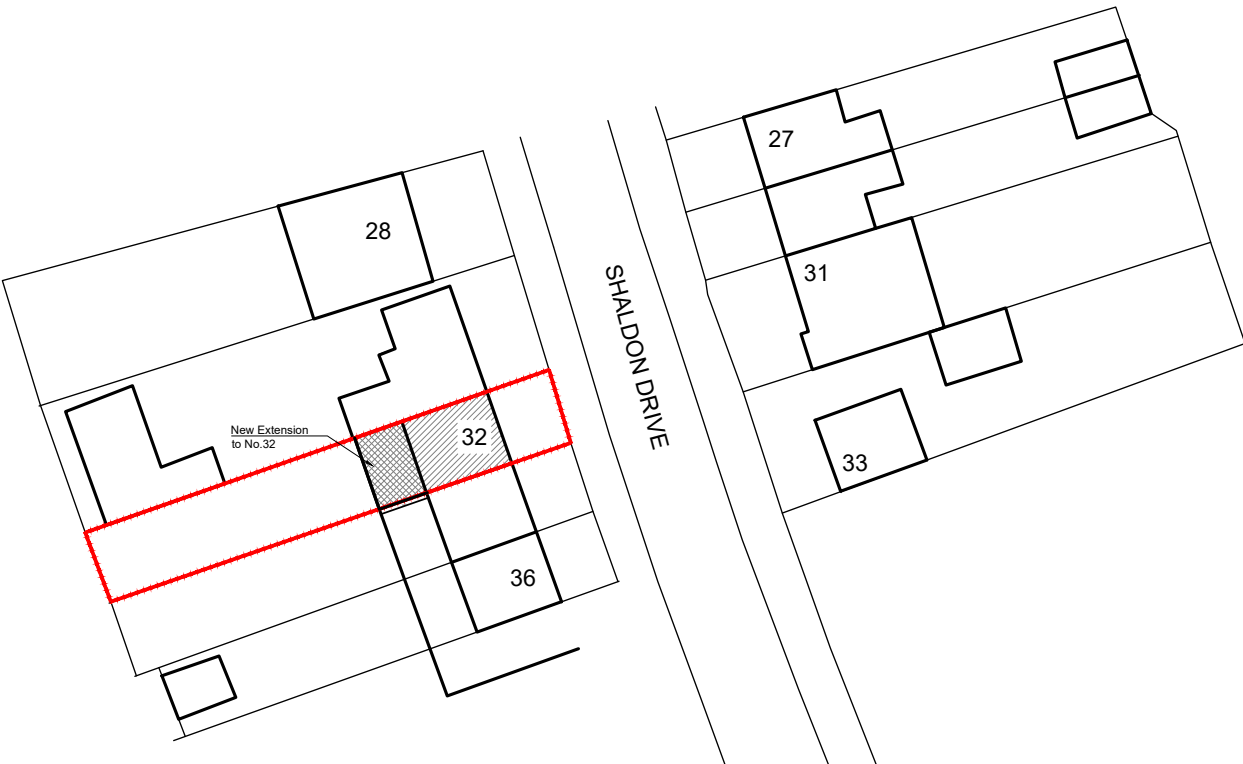

PROPOSED BLOCK PLAN

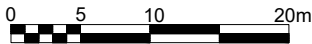

PROPOSED BLOCK PLAN

DATE	REVISION	NO.	PROJECT
18-08-2022	Reduce depth of rear extension to 3.6m	A	32 SHALDON DRIVE RUISLIP HA4 OUL
L.O. DESIGNS			DRAWING EXISTING AND PROPOSED BLOCK PLANS
DATE: JUL 2022	DRAWN: LO	SCALE: 1:2500	DWG No: 0572001
			REV. No: A