

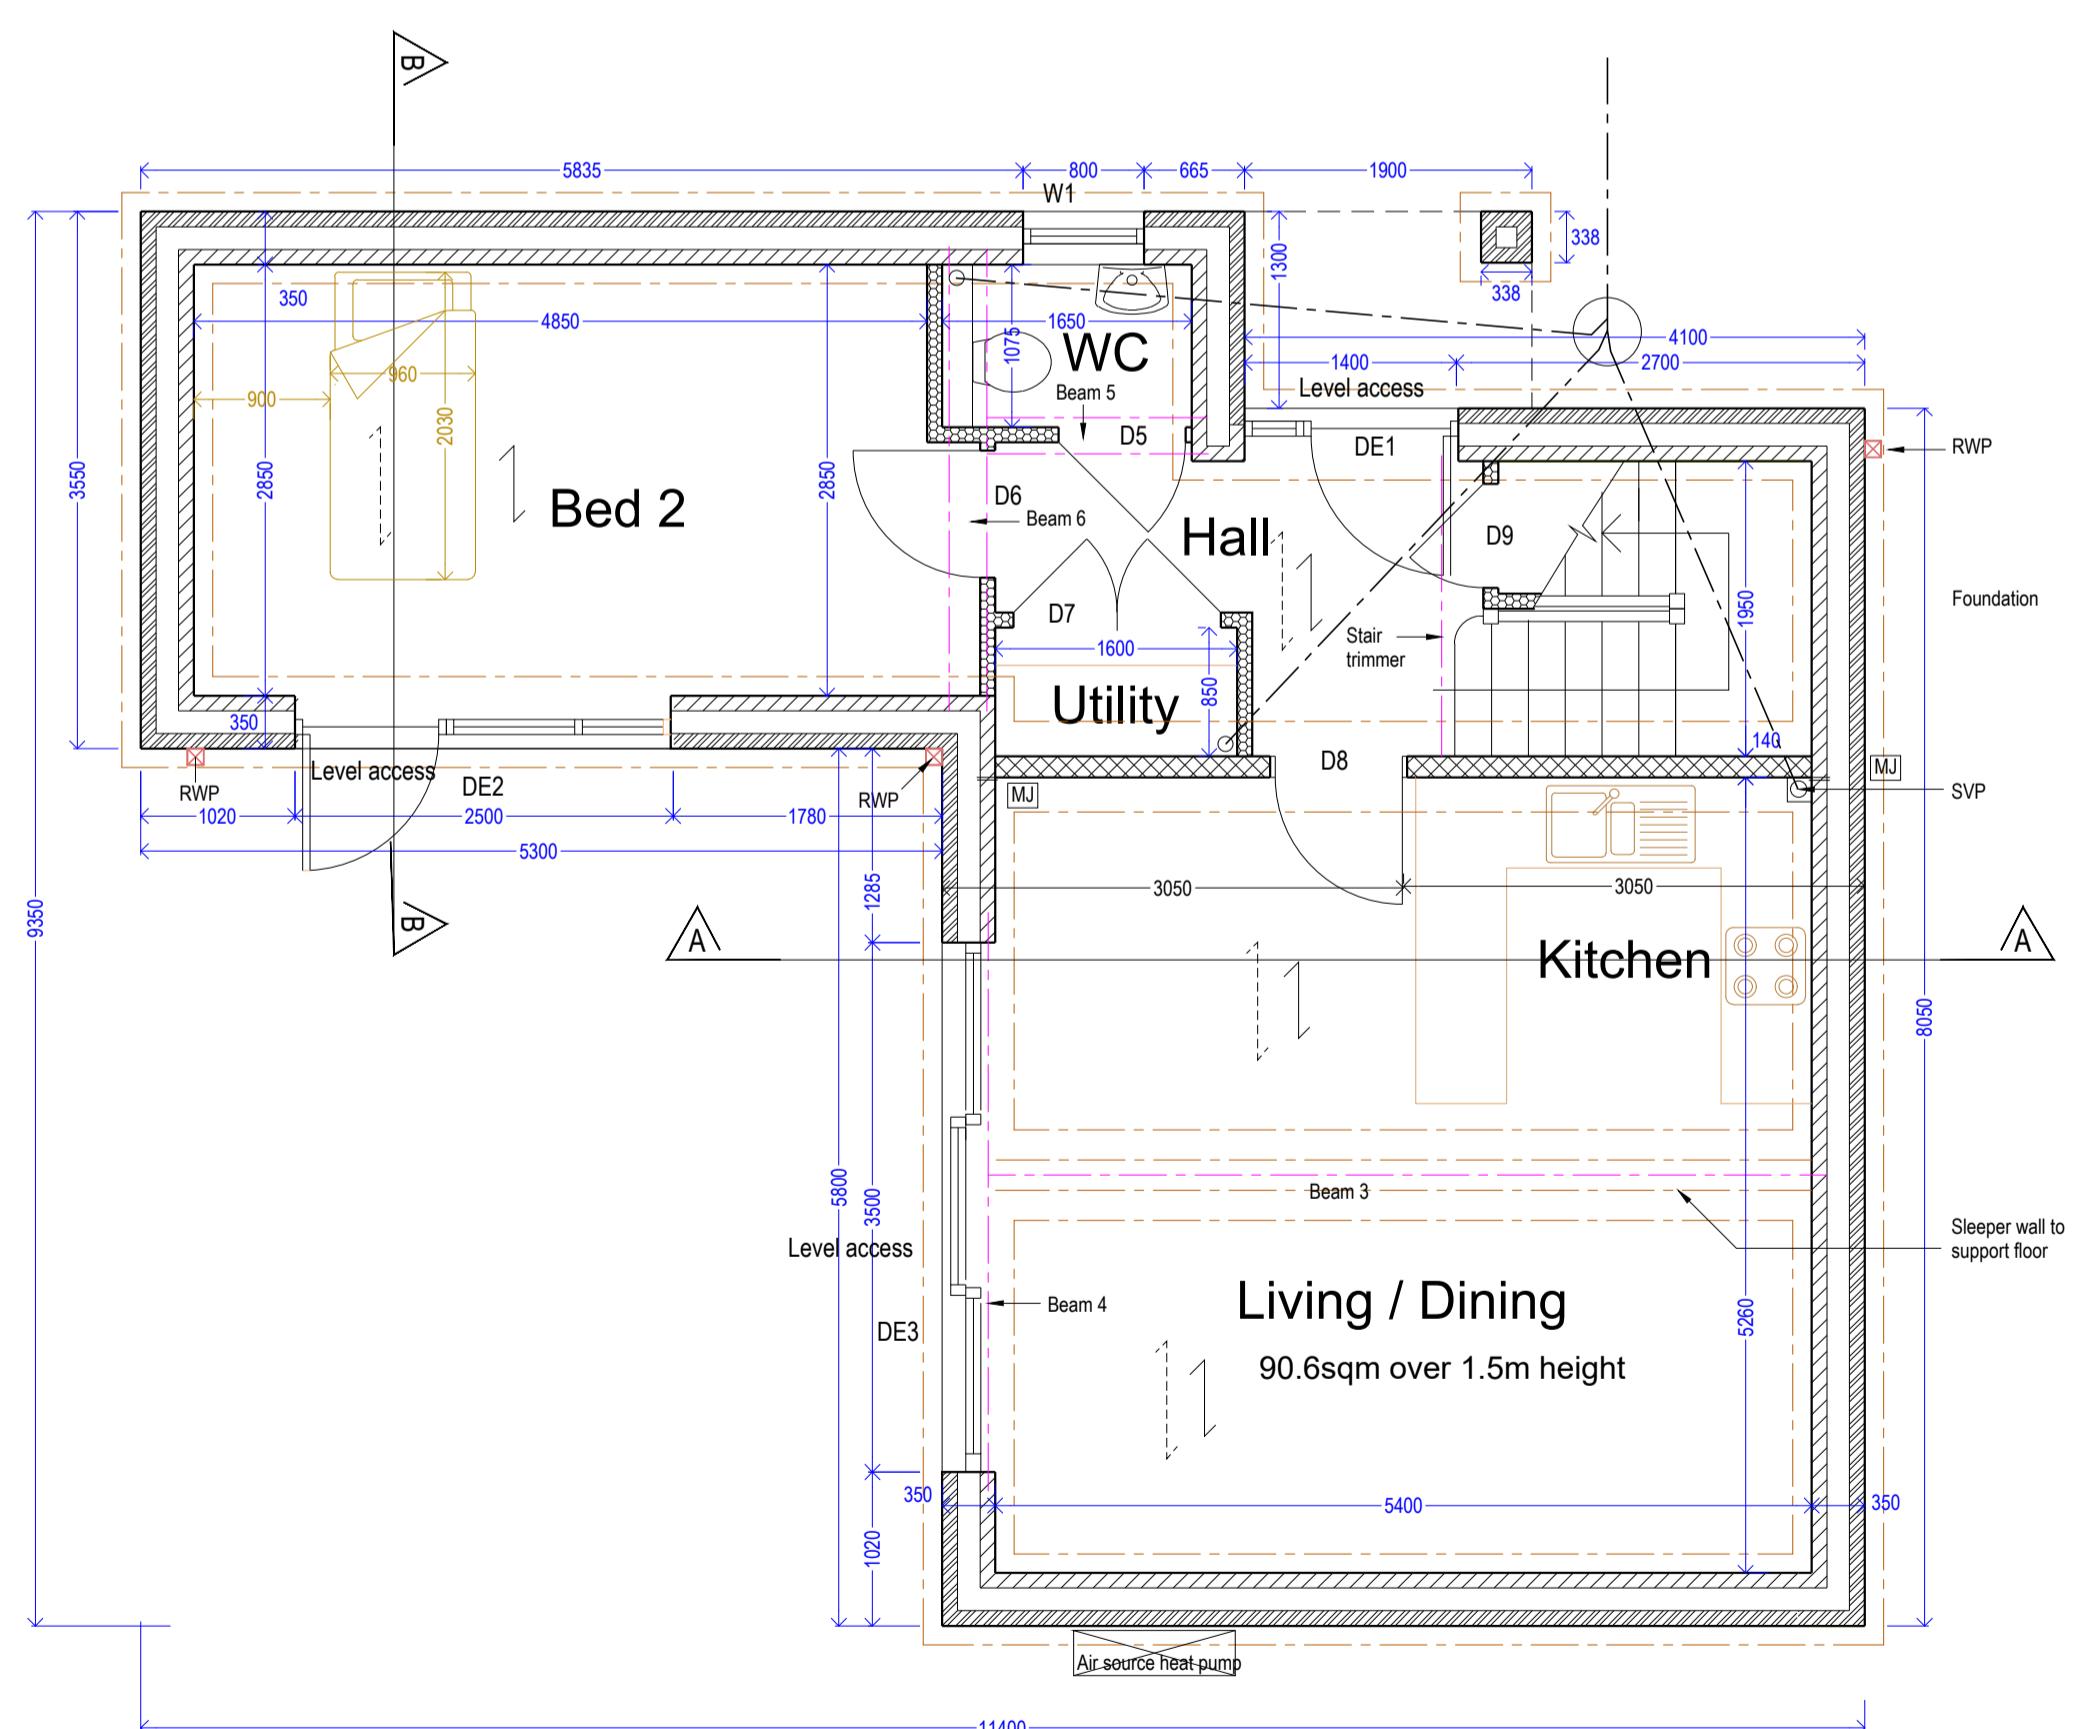


First

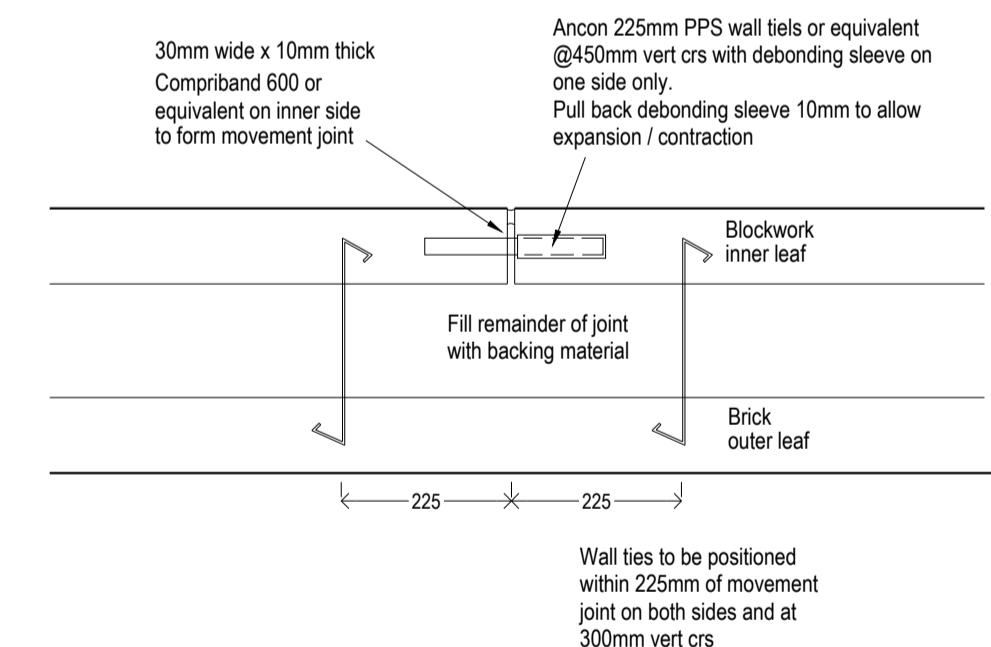

Roof

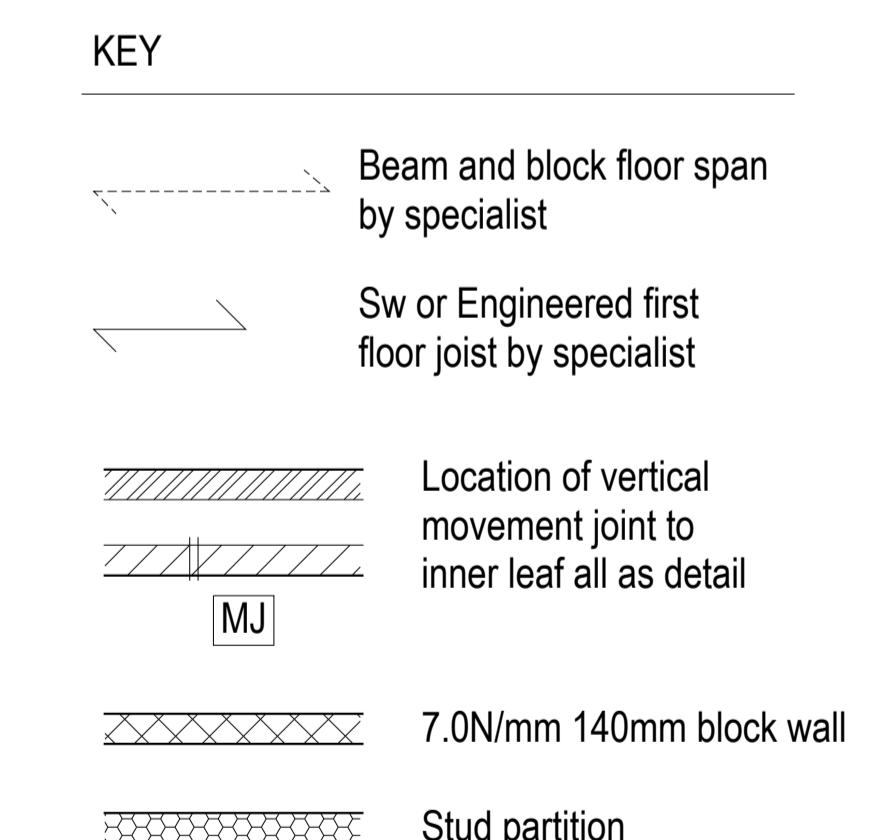

Typical vertical movement joint detail in inner leaf of cavity wall (1:10)

Ground

