


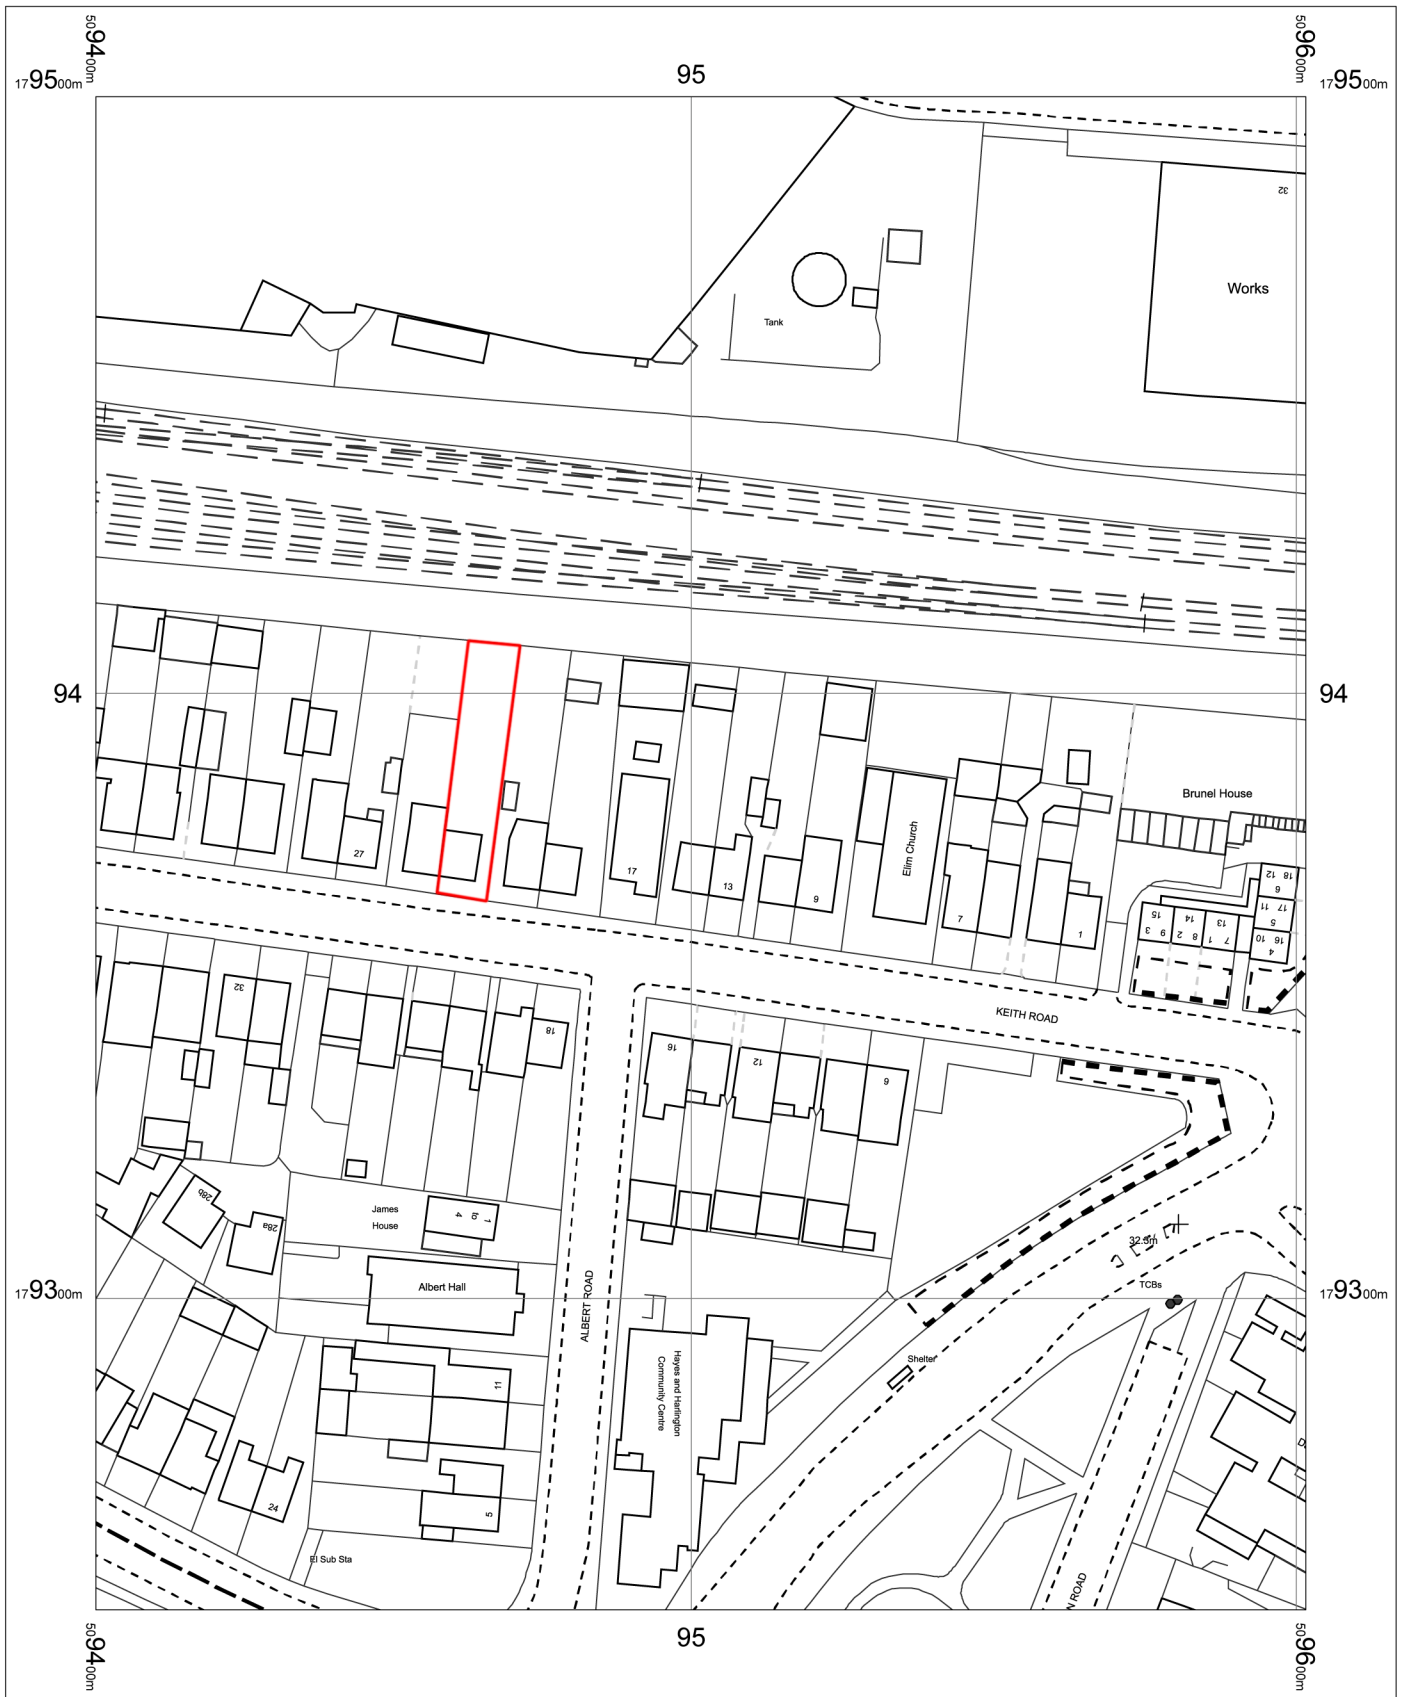

23 Keith Road Hayes
Greater London
UB3 4HW

OS MasterMap 1250/2500/10000 scale

1:1250 scale print at A4, Centre: 509502 E, 179374 N

©Crown Copyright Ordnance Survey. Licence no.
100025026

