





1 00 - Block Plan Existing
1 : 500

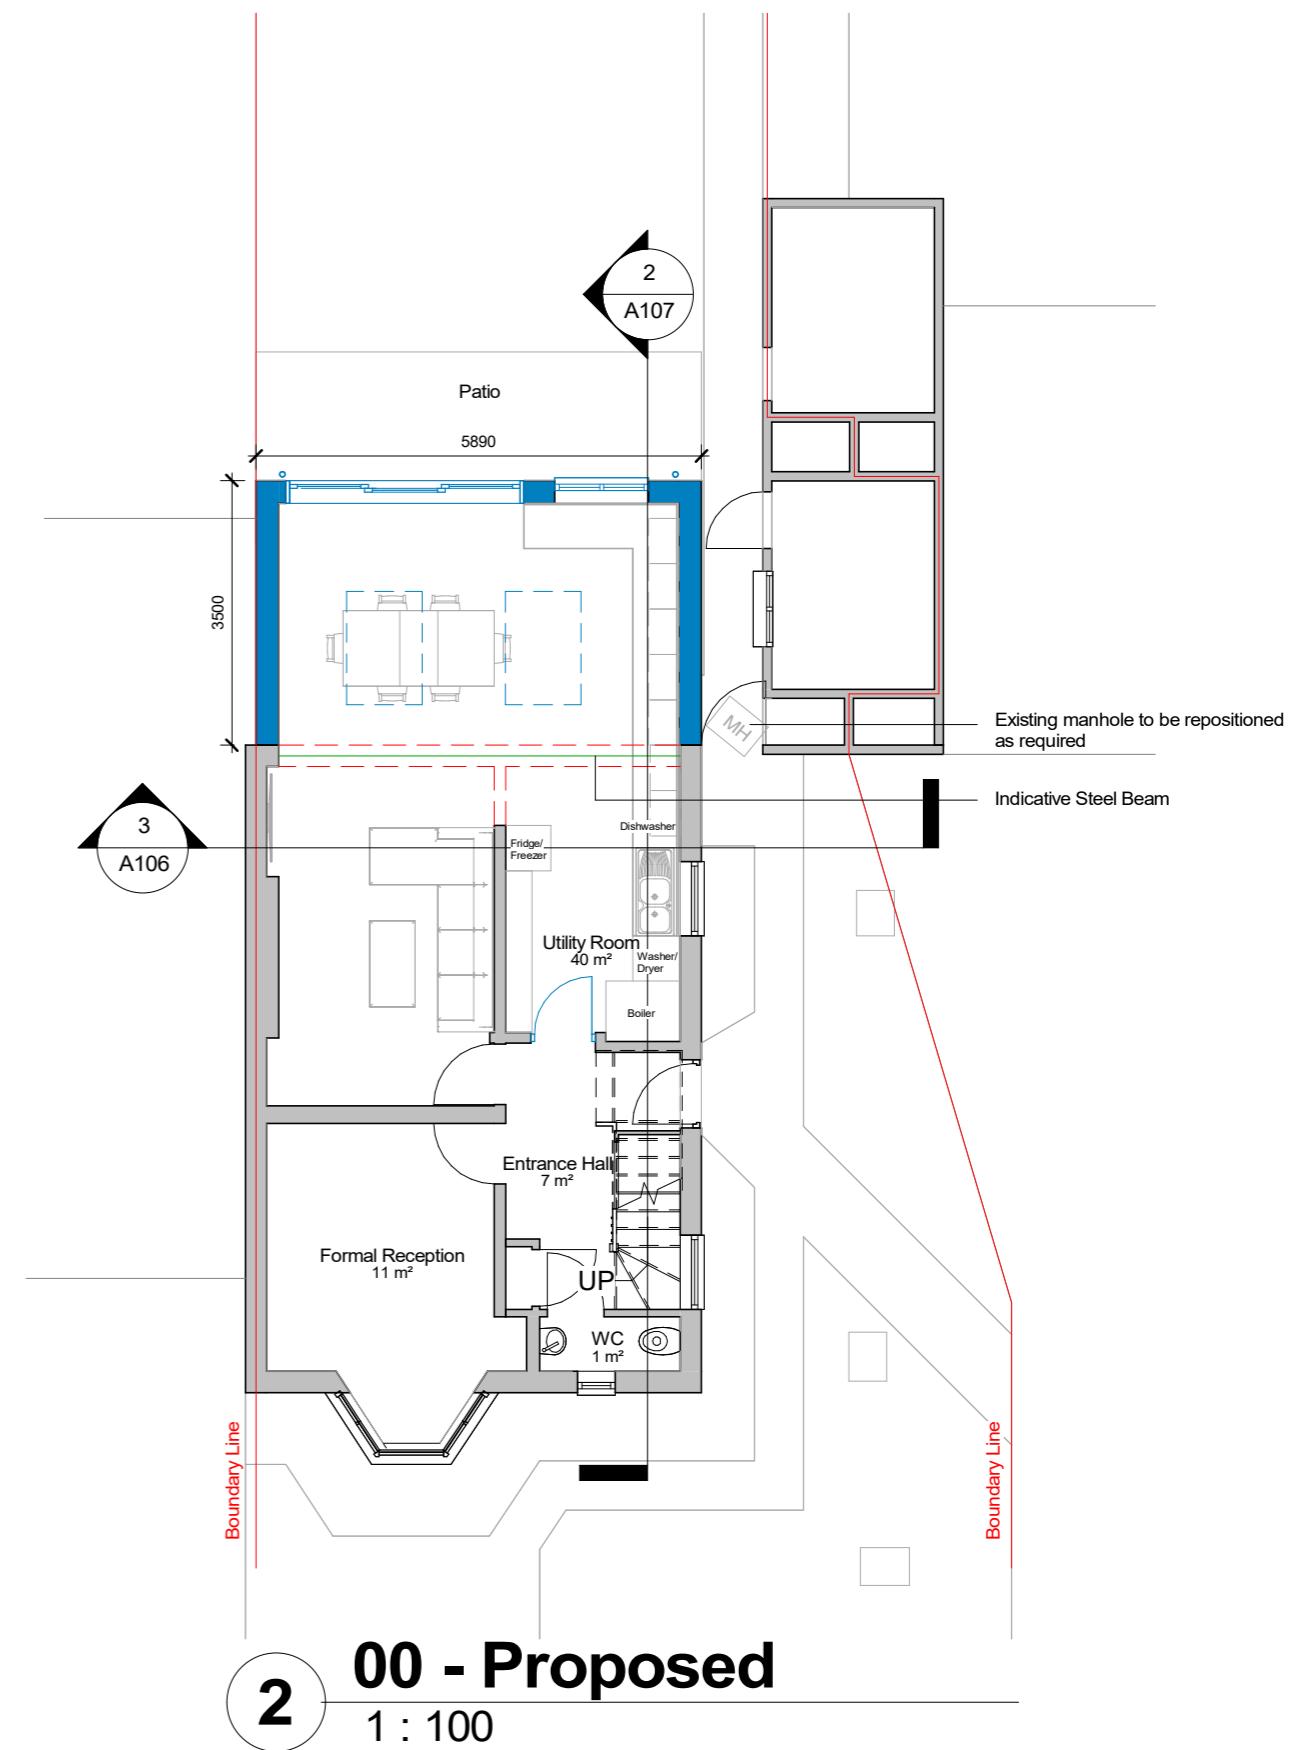


2 00 - Block Plan Proposed
1 : 500

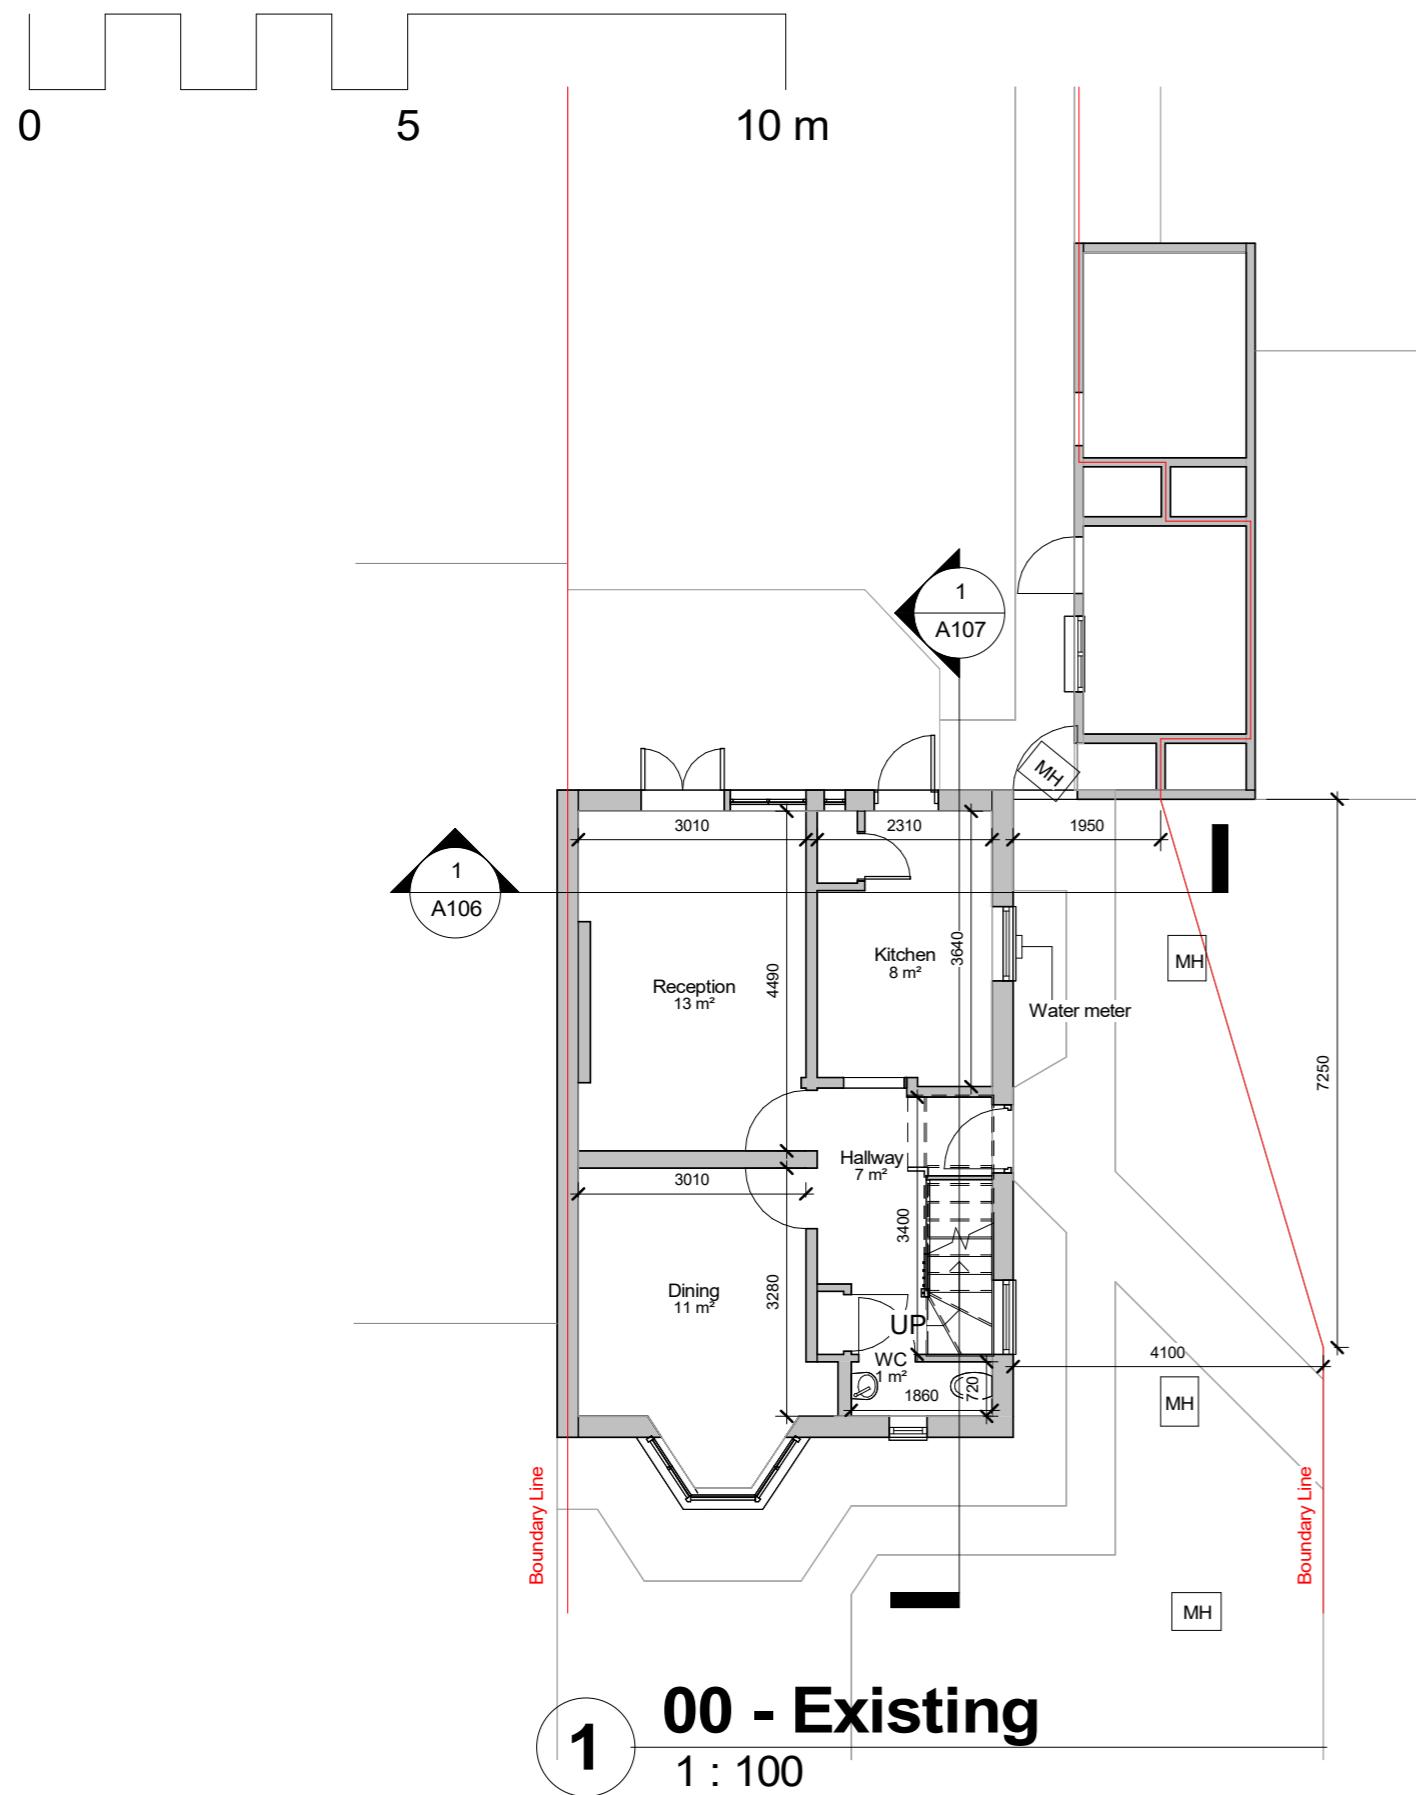


0 5 10 m

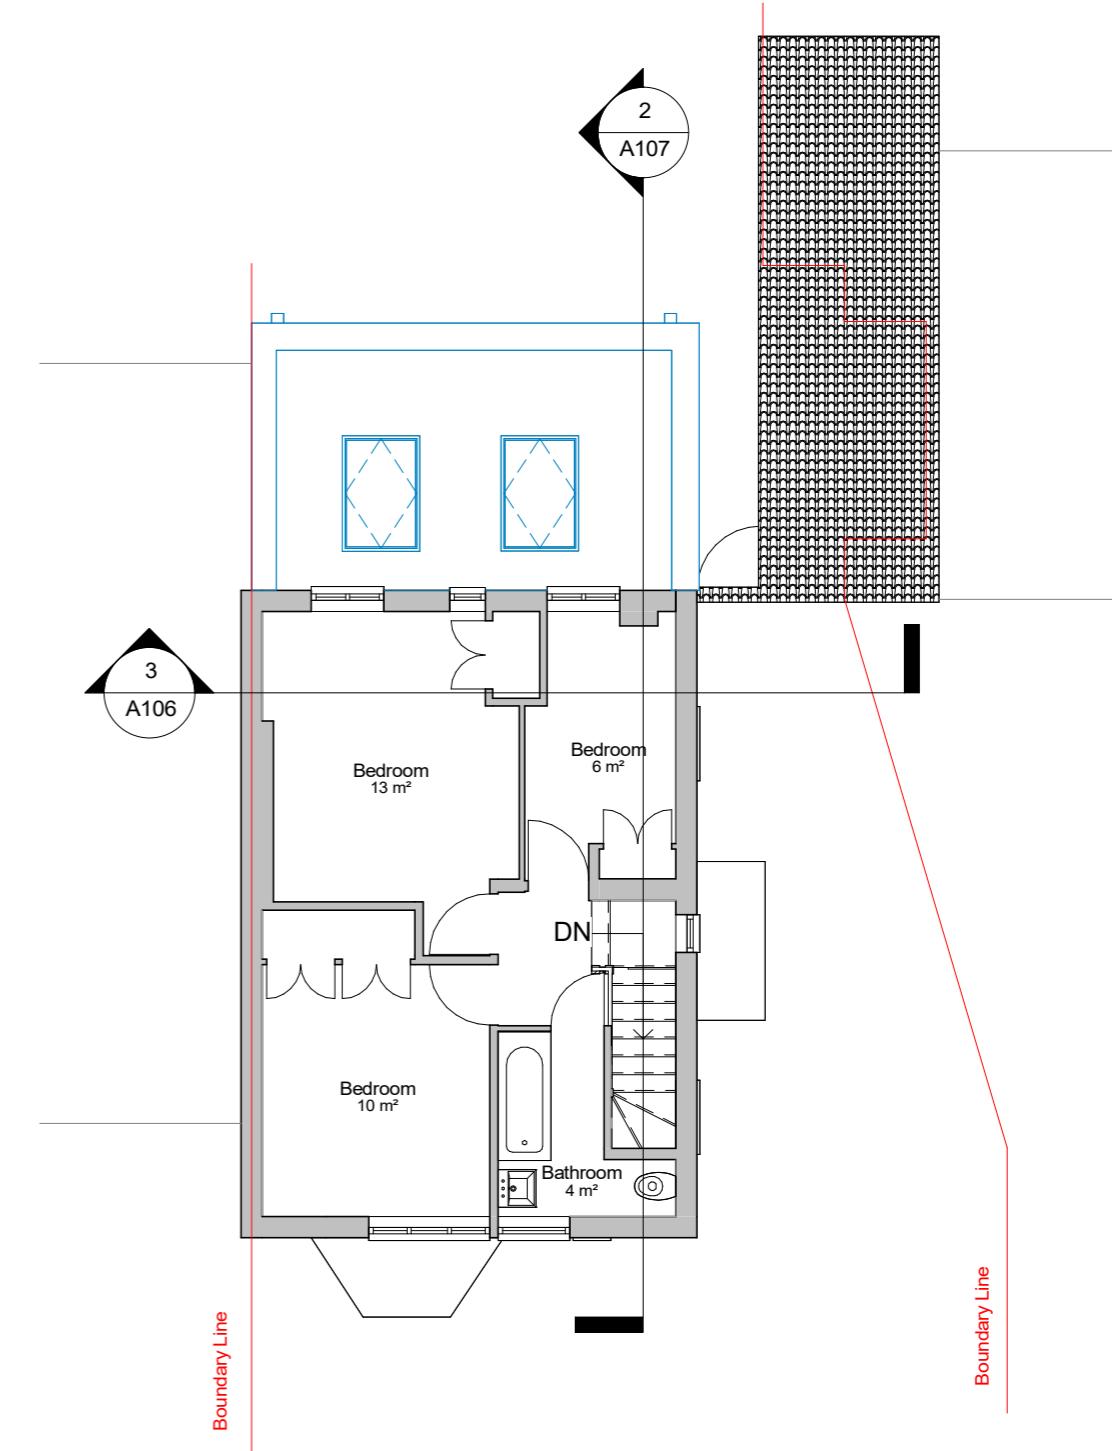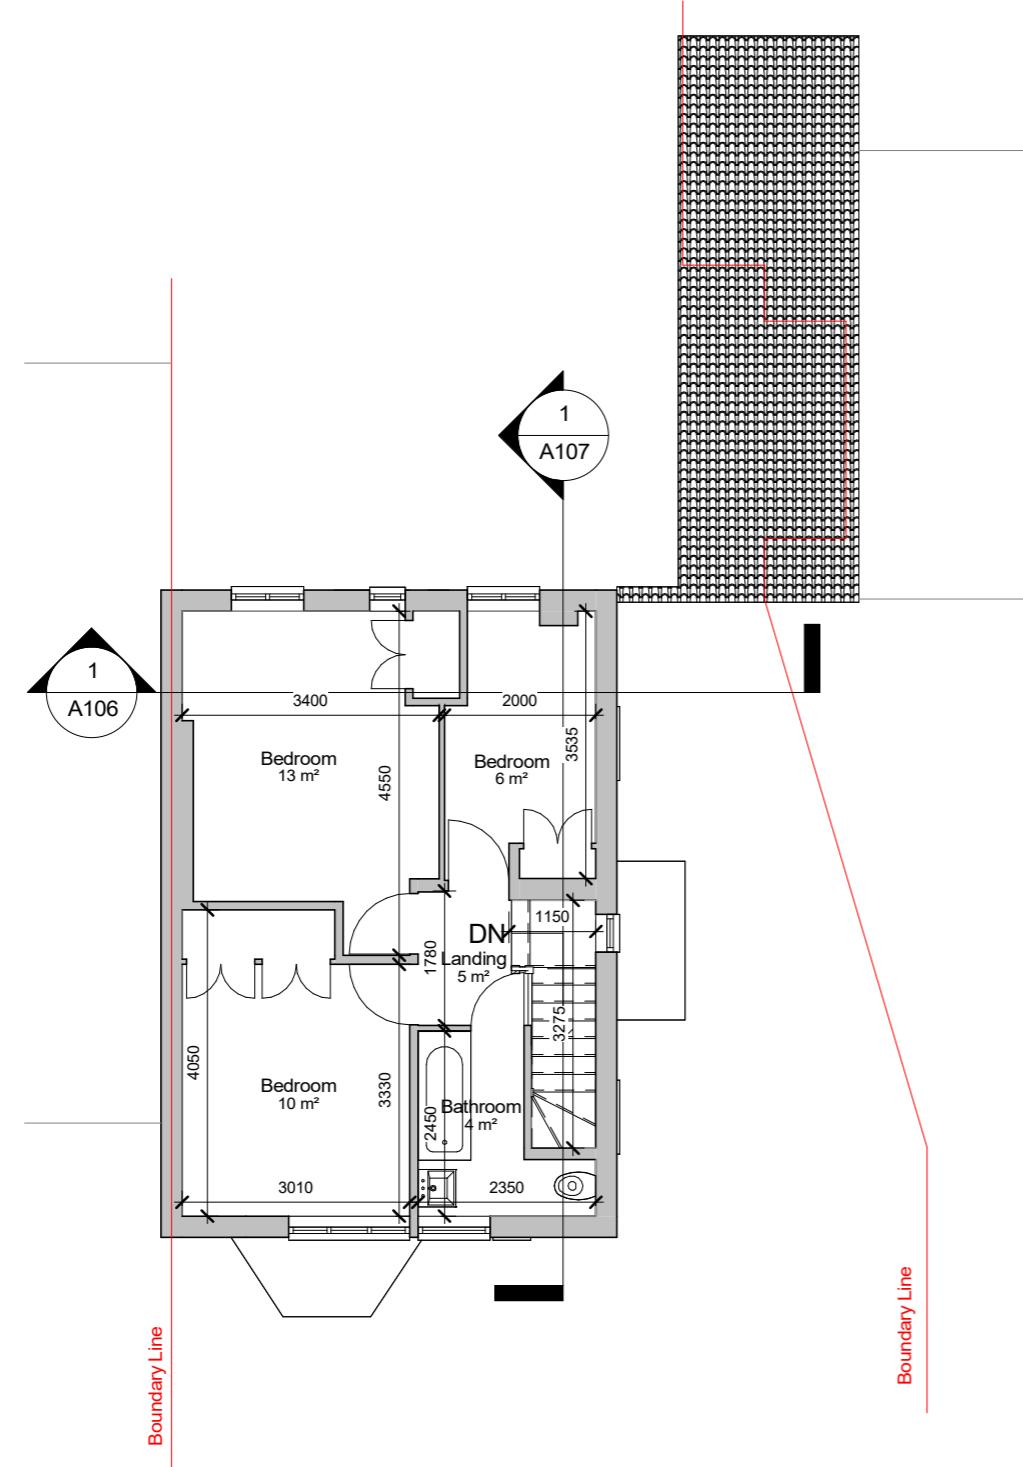




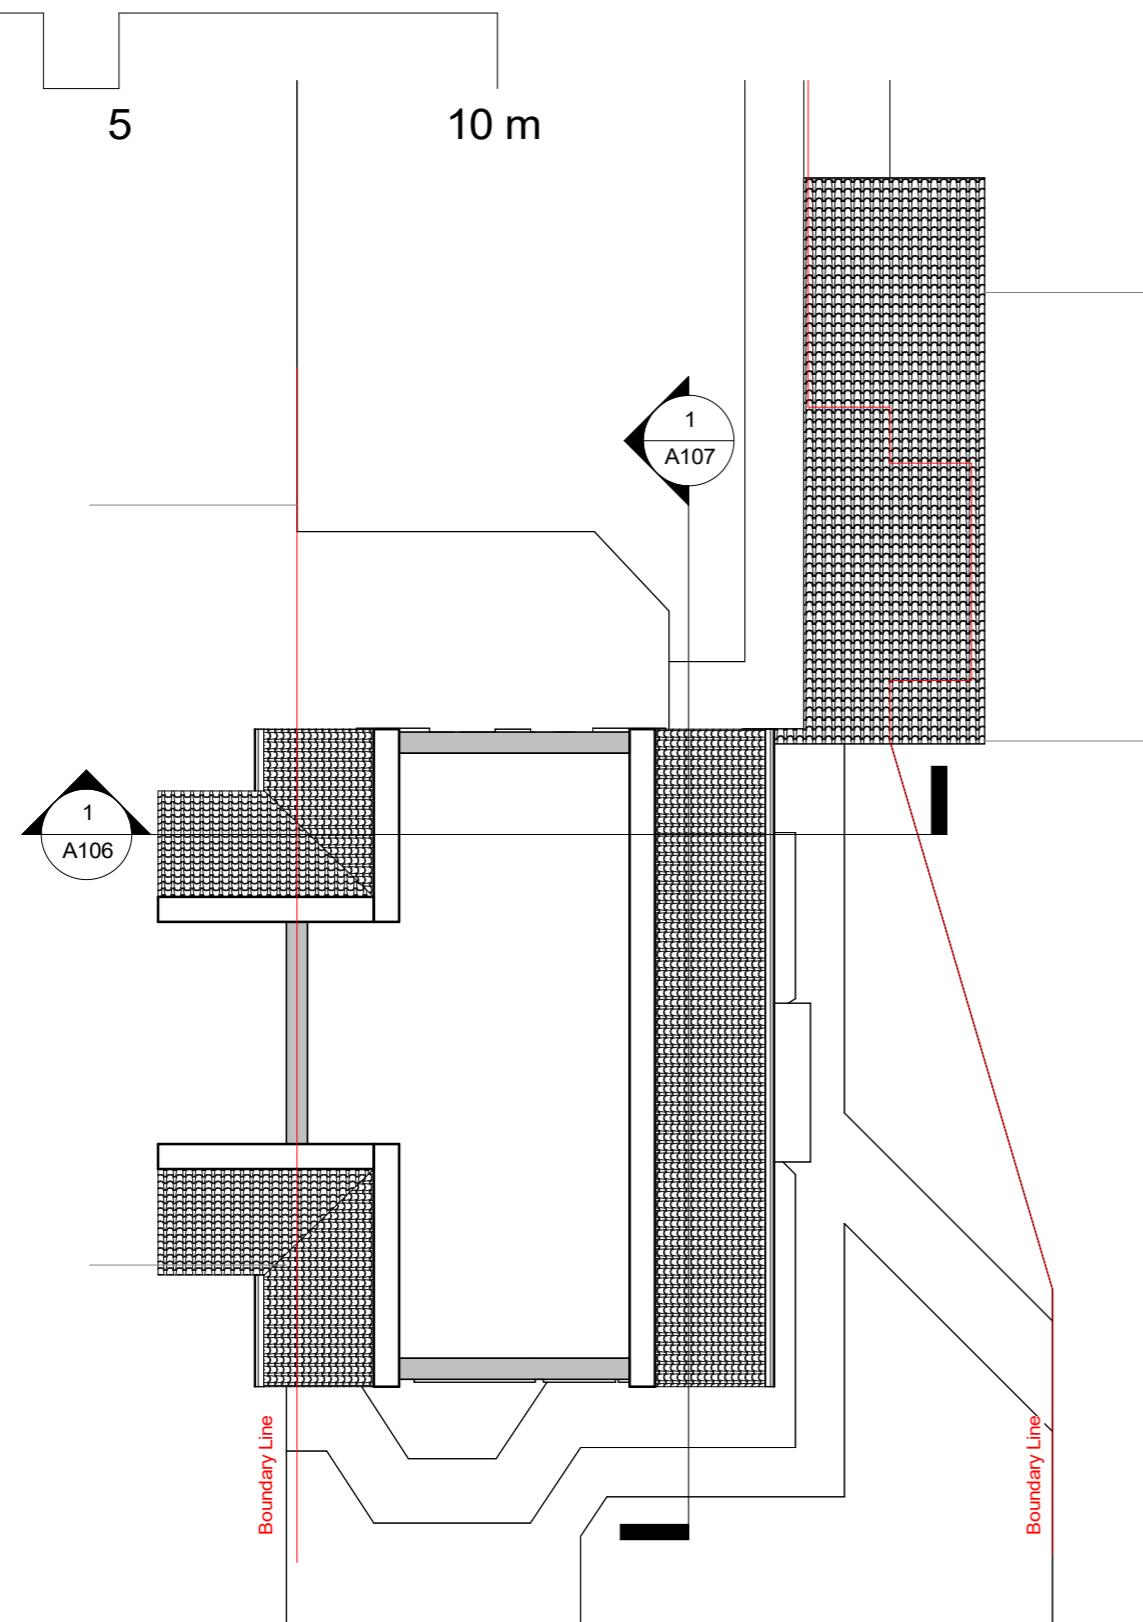




1 Loft - Existing
1 : 100

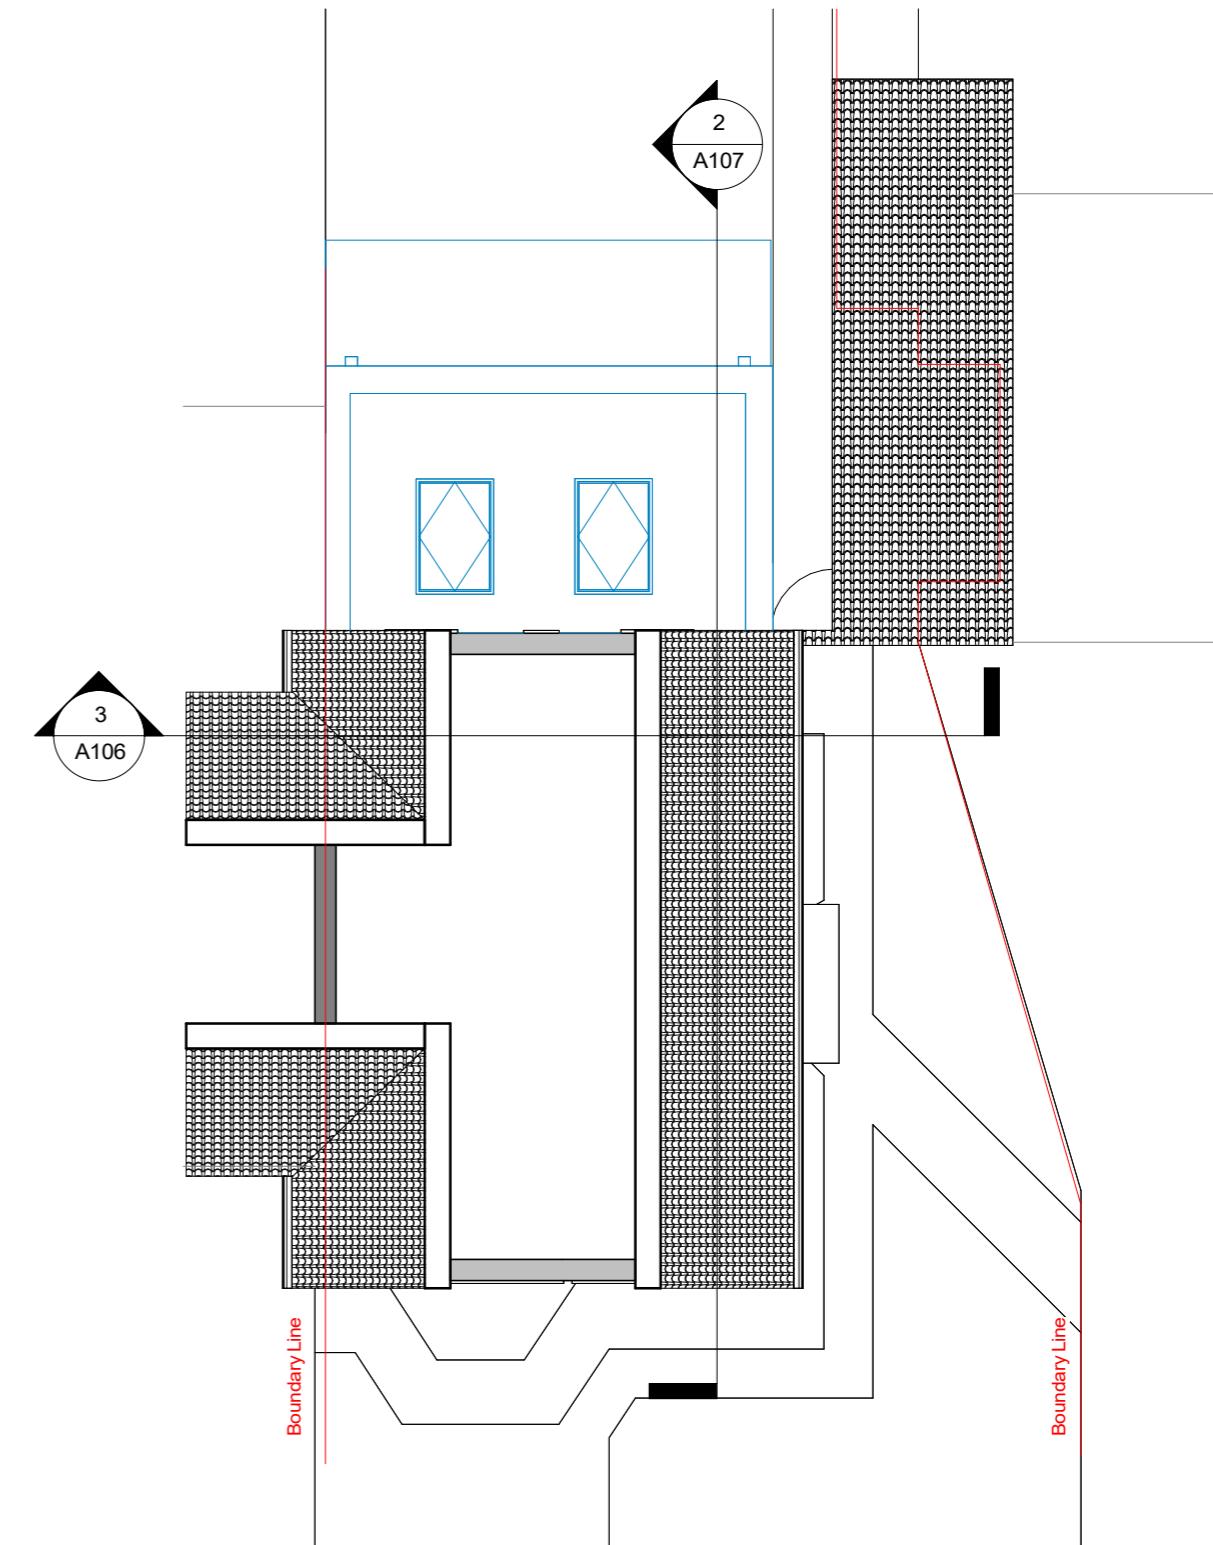

2 Loft - Proposed
1 : 100


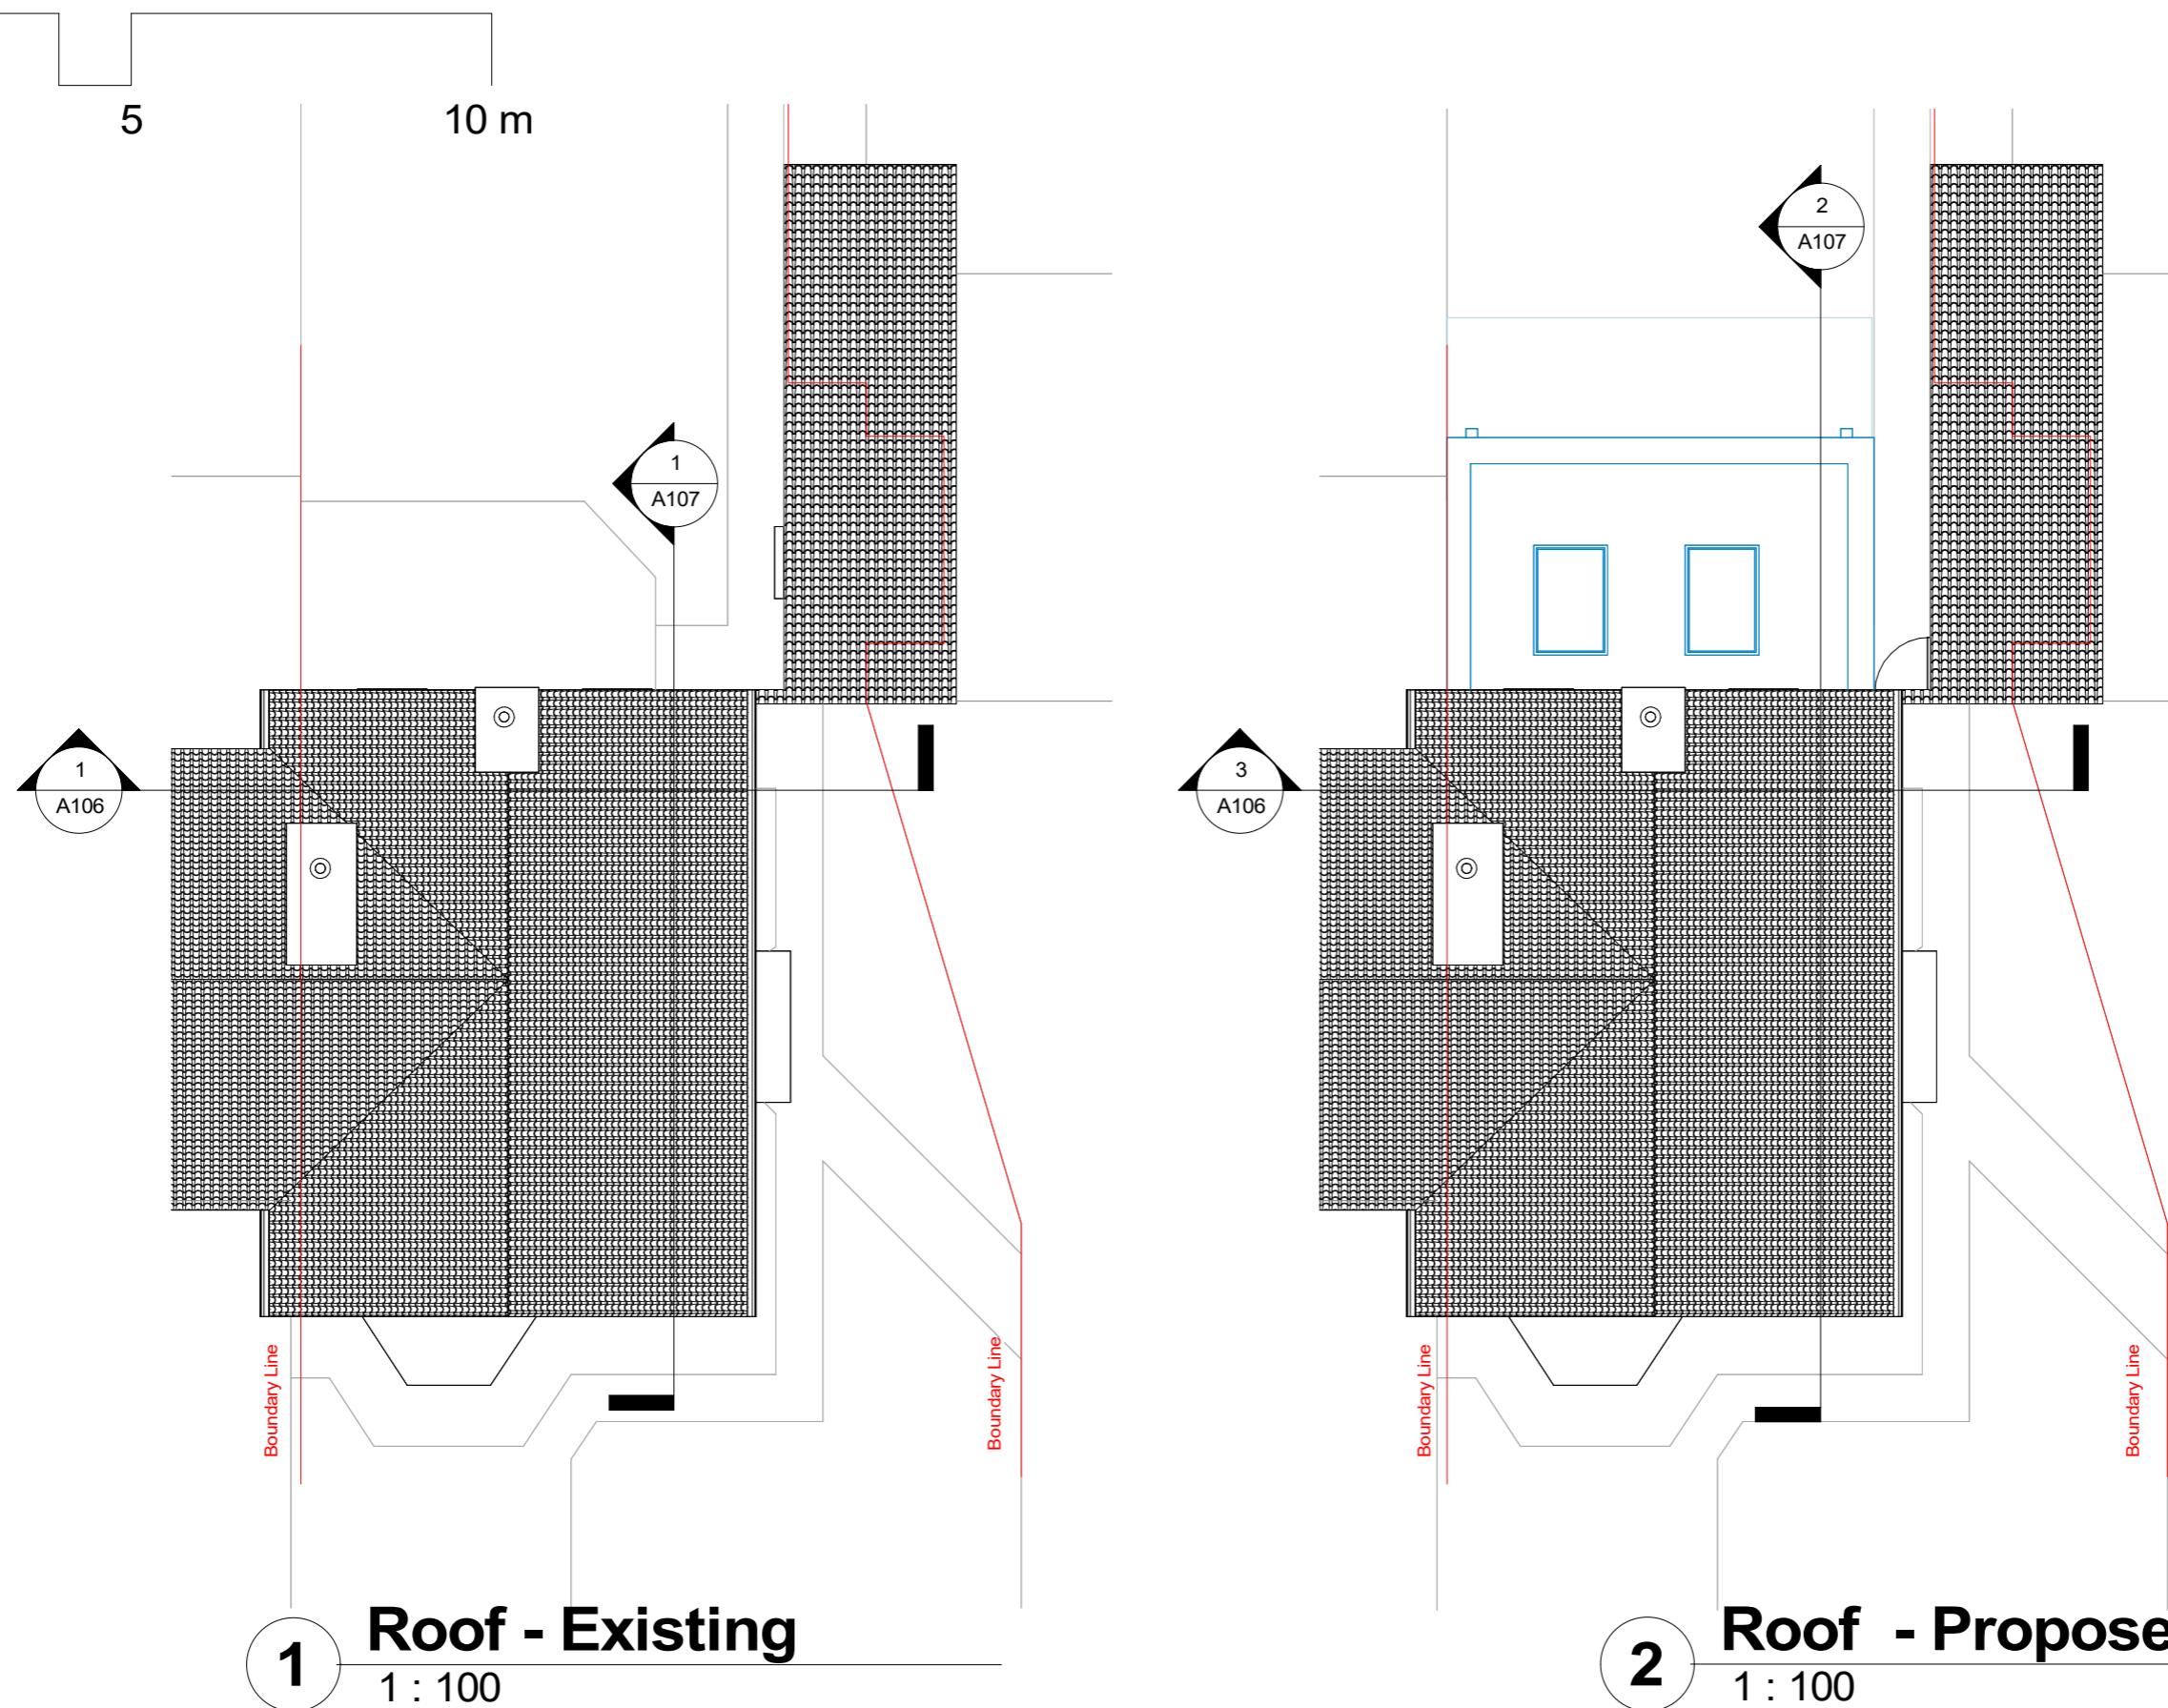


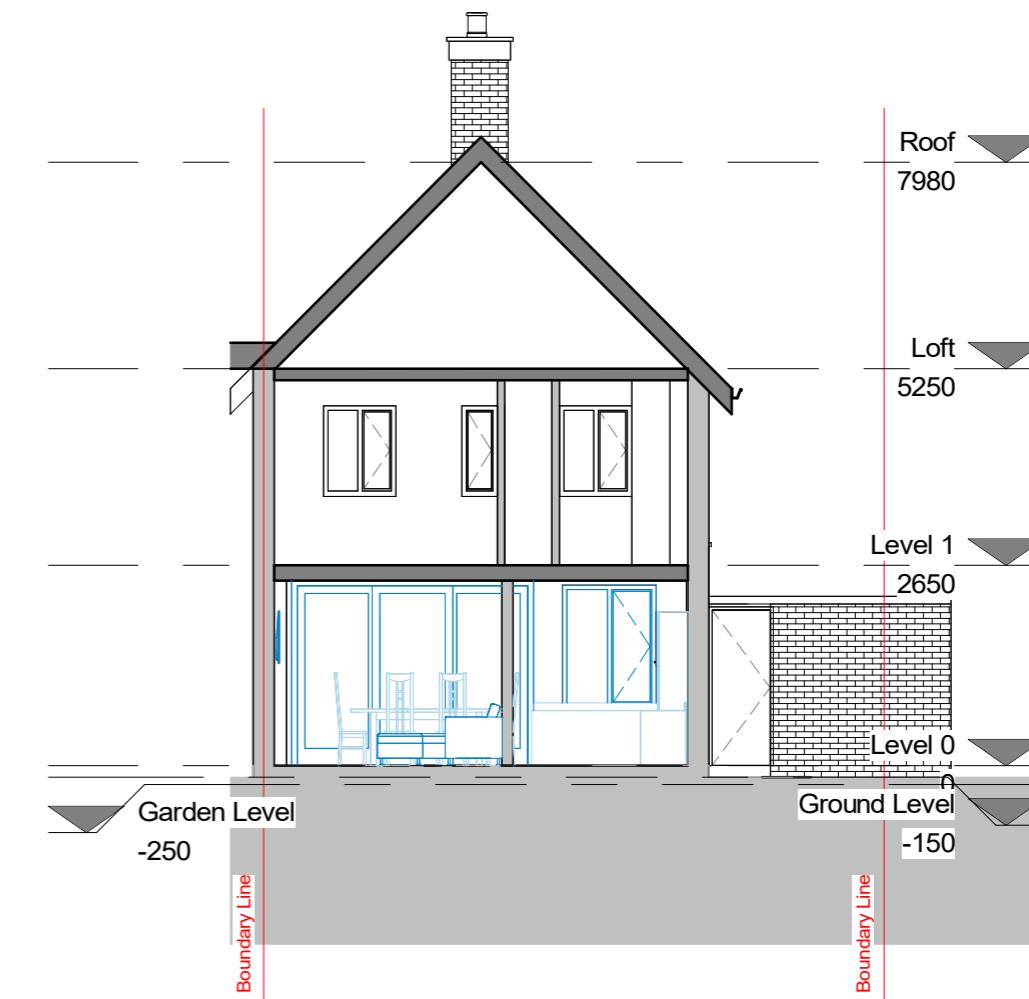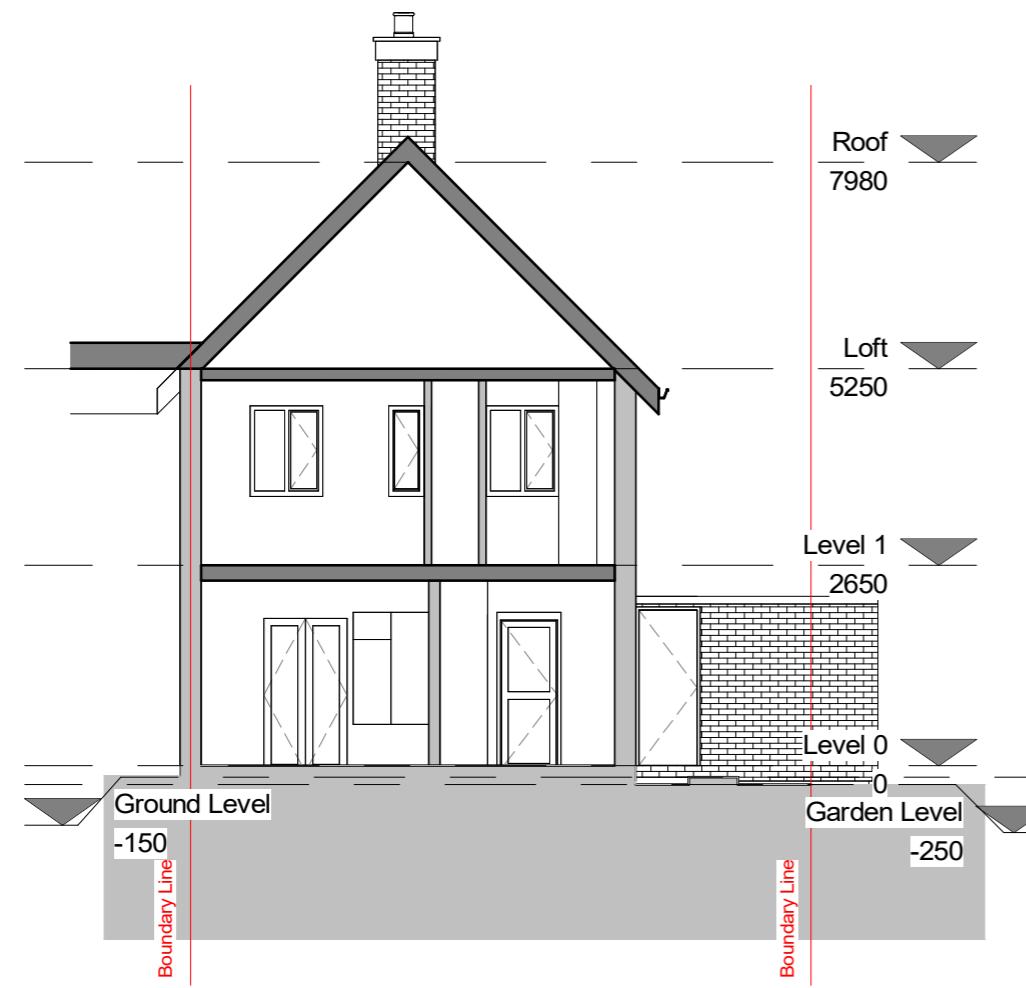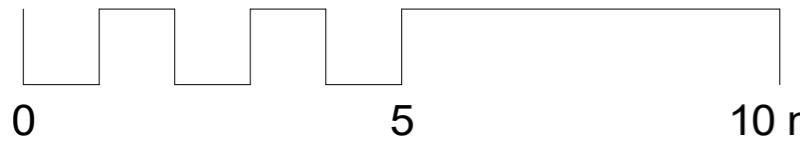

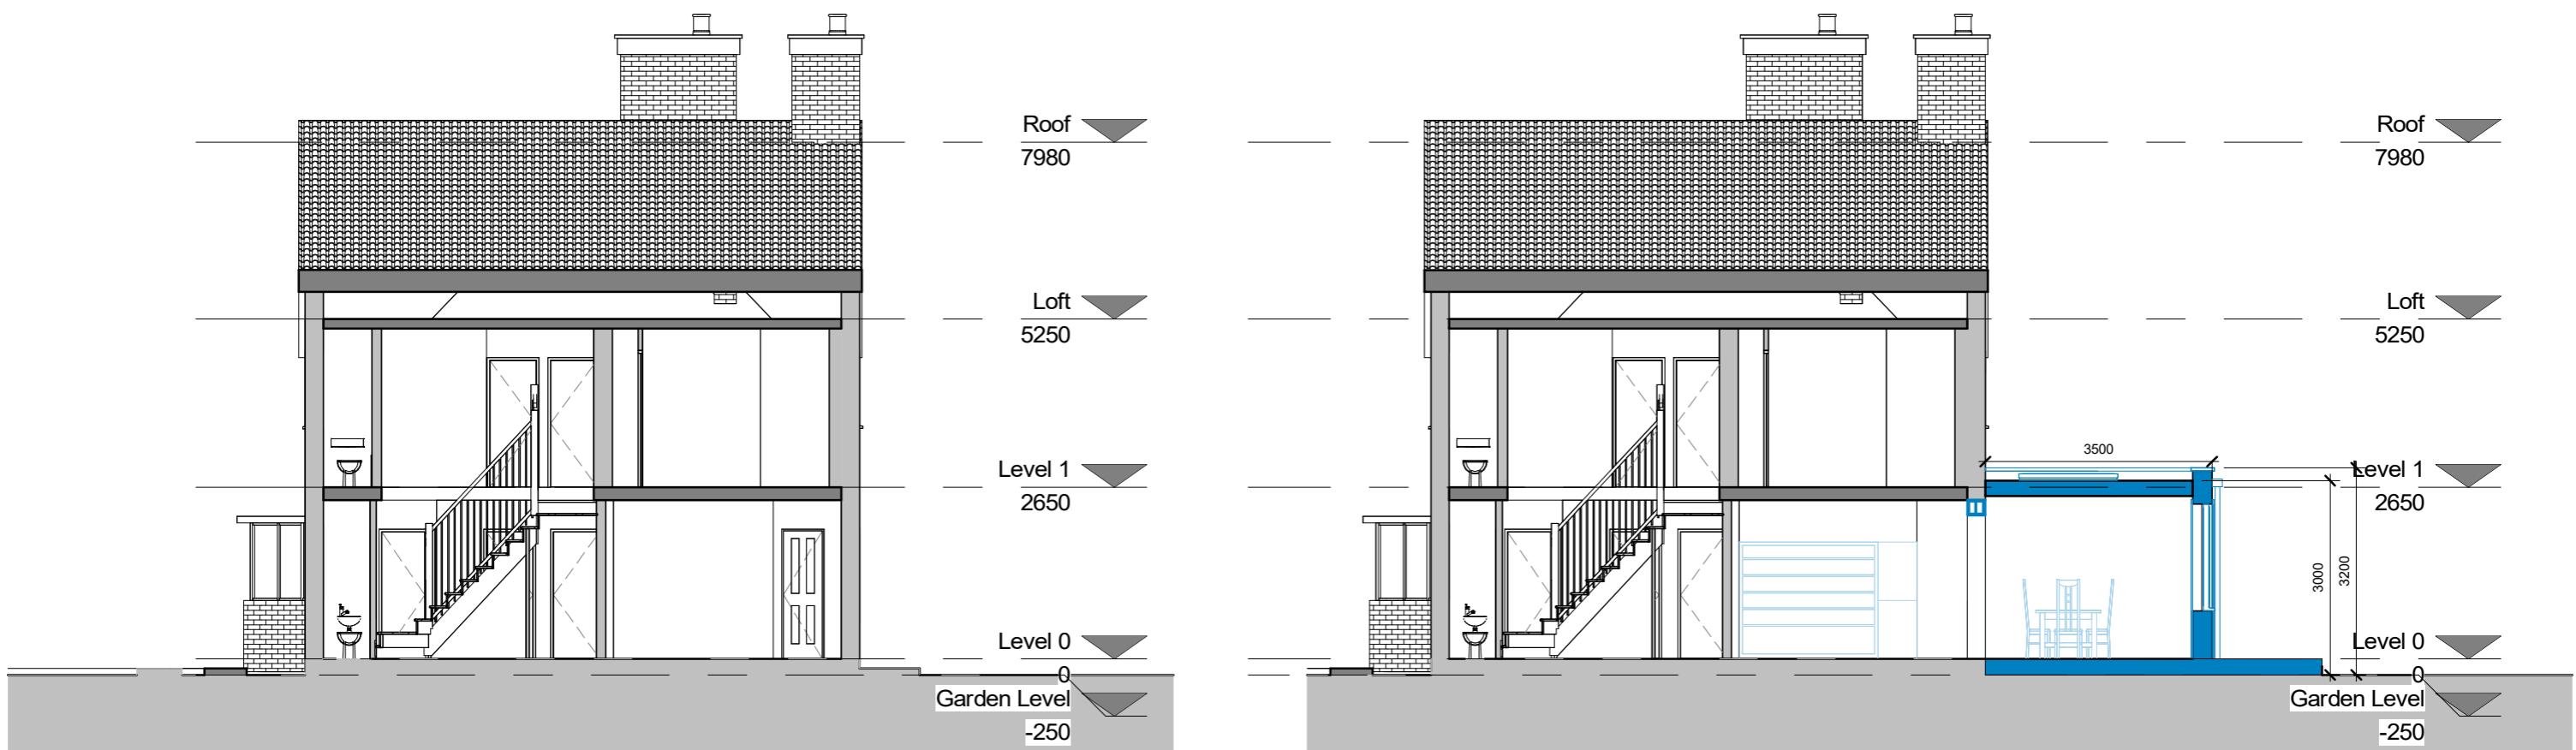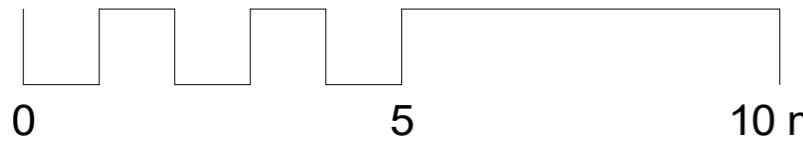


1 Existing - Section 2
1 : 100

2 Proposed - Section 2
1 : 100

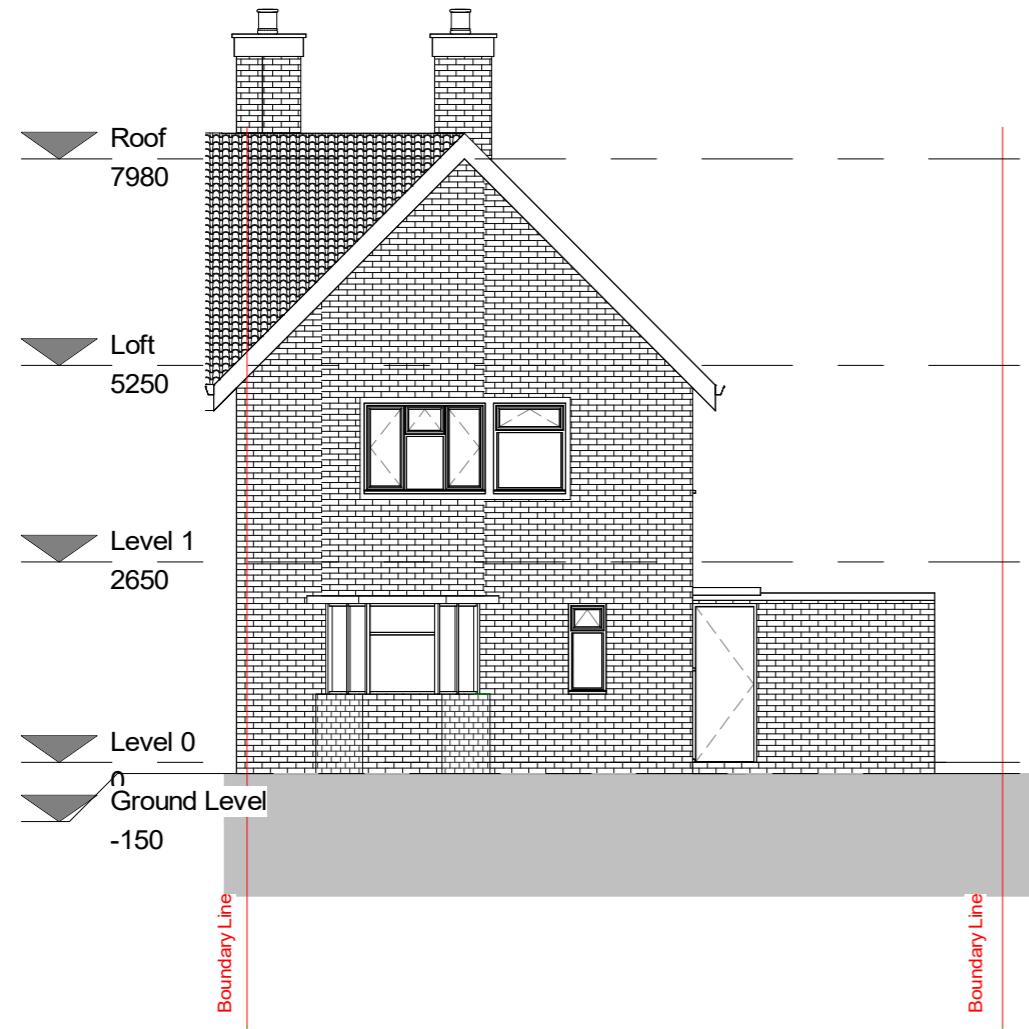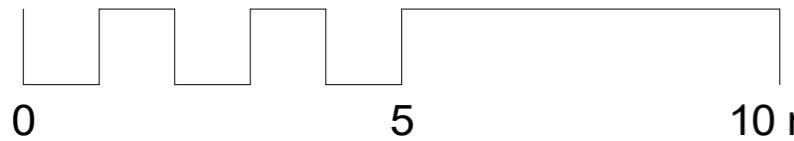



1 1 : 100

Front elevation - Existing

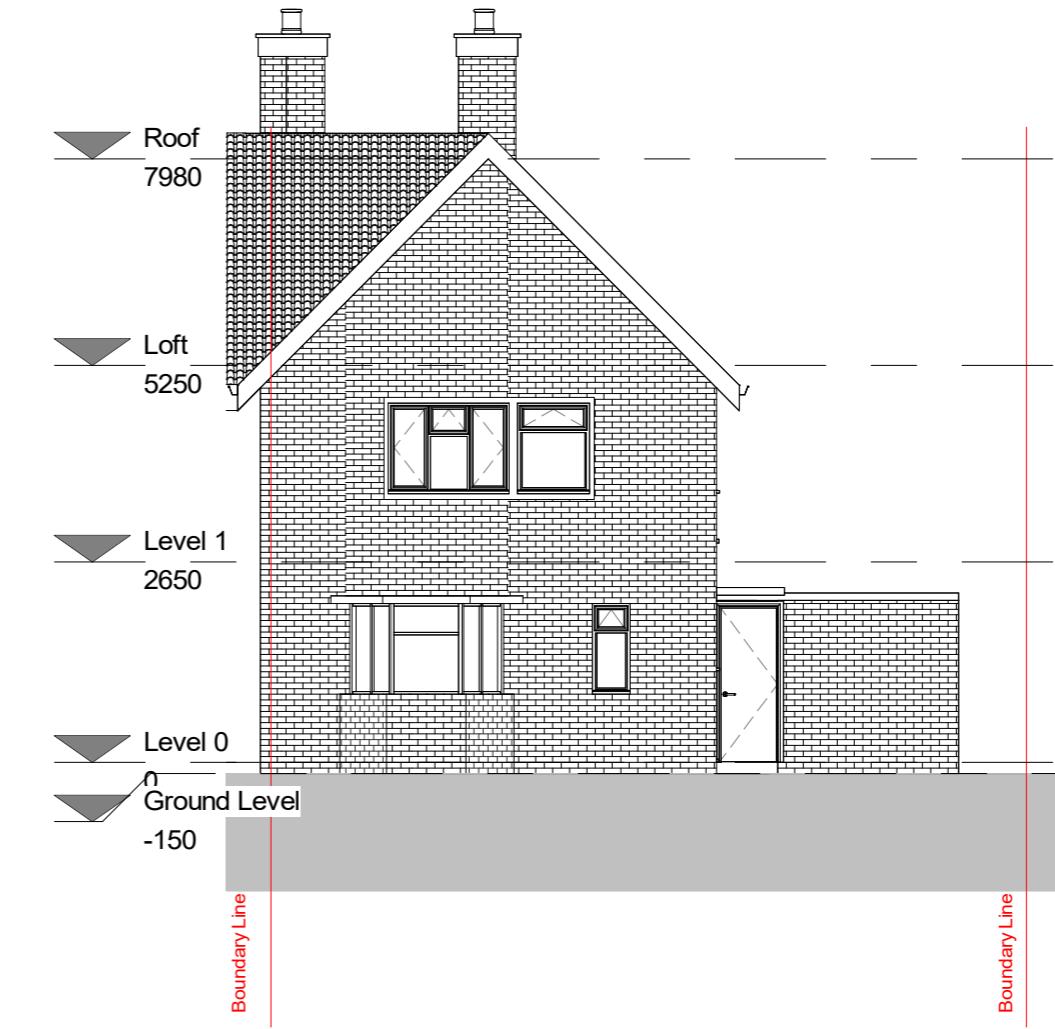


2 1 : 100



Front elevation - Proposed

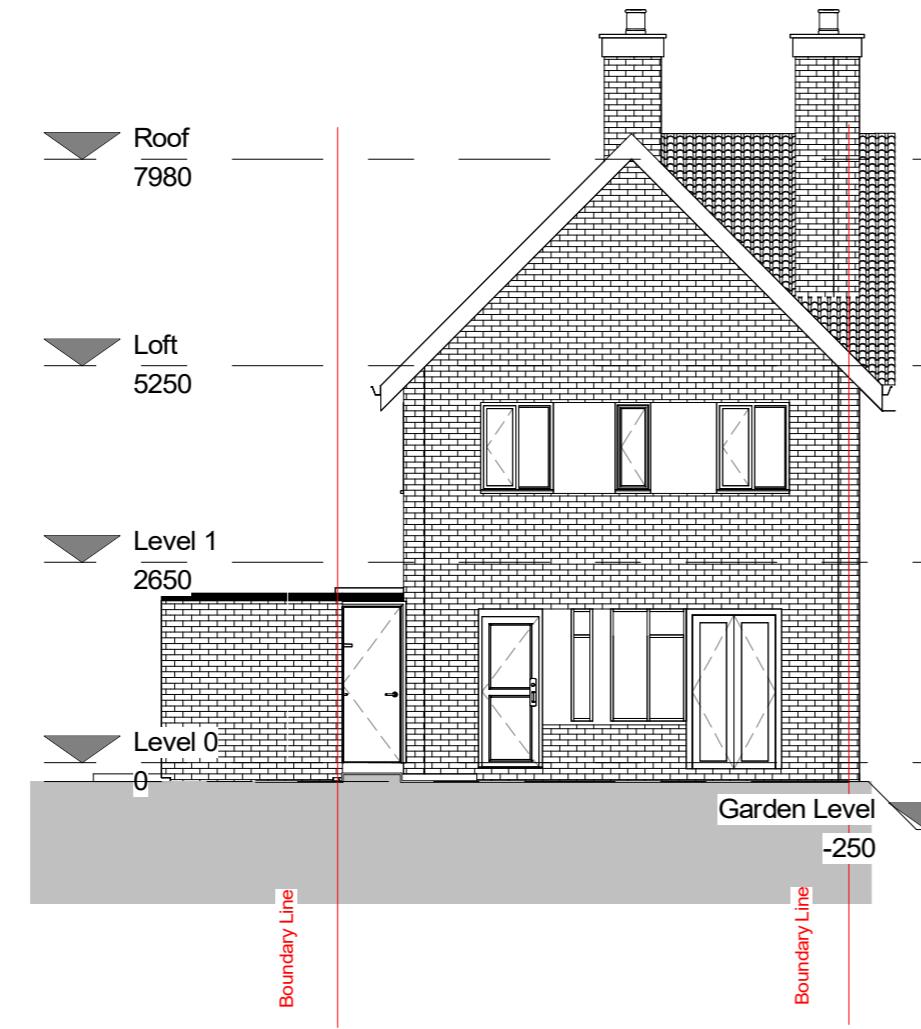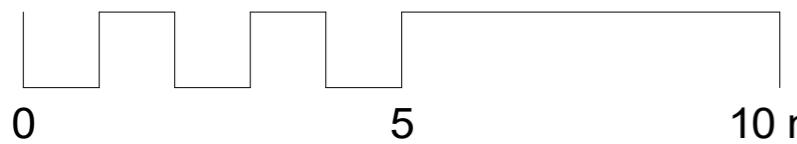

1 Rear elevation - Existing
1 : 100


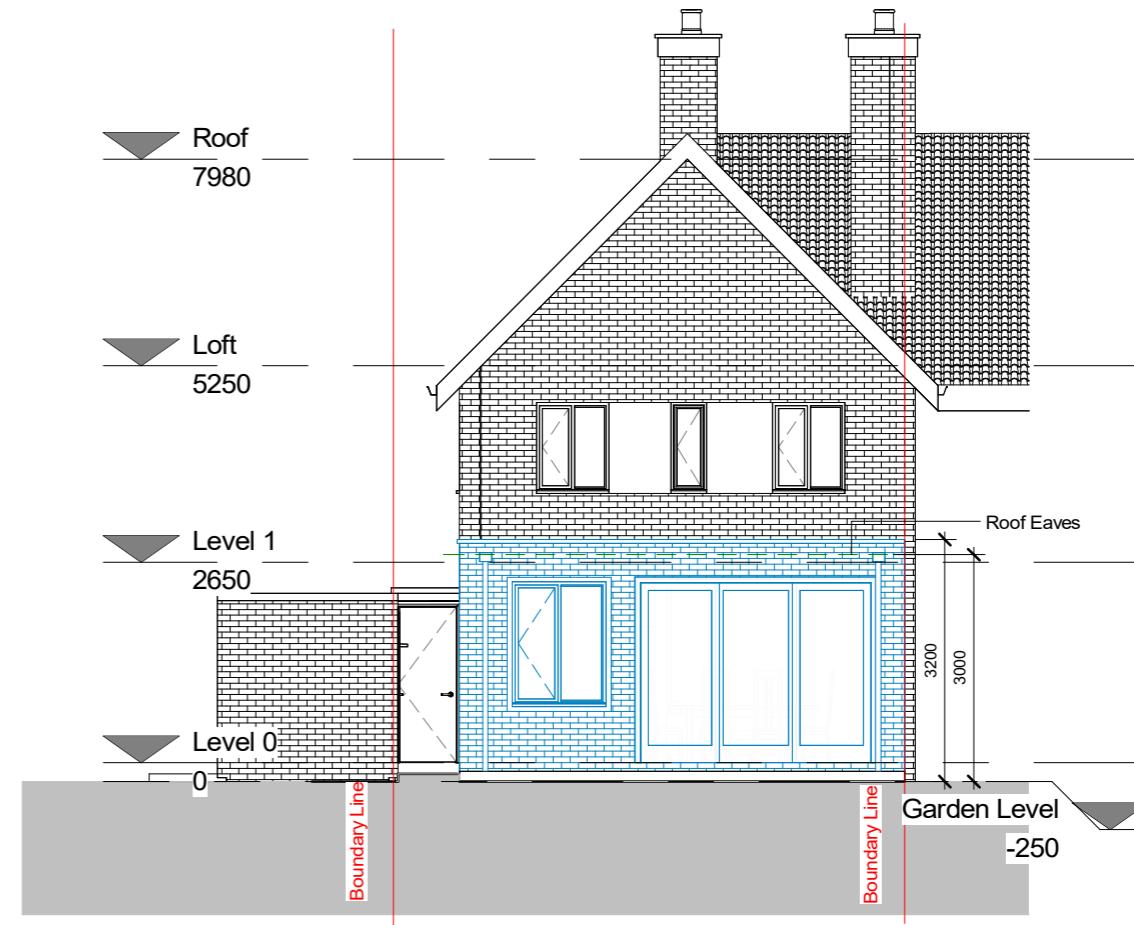


2 Rear elevation - Proposed
1 : 100

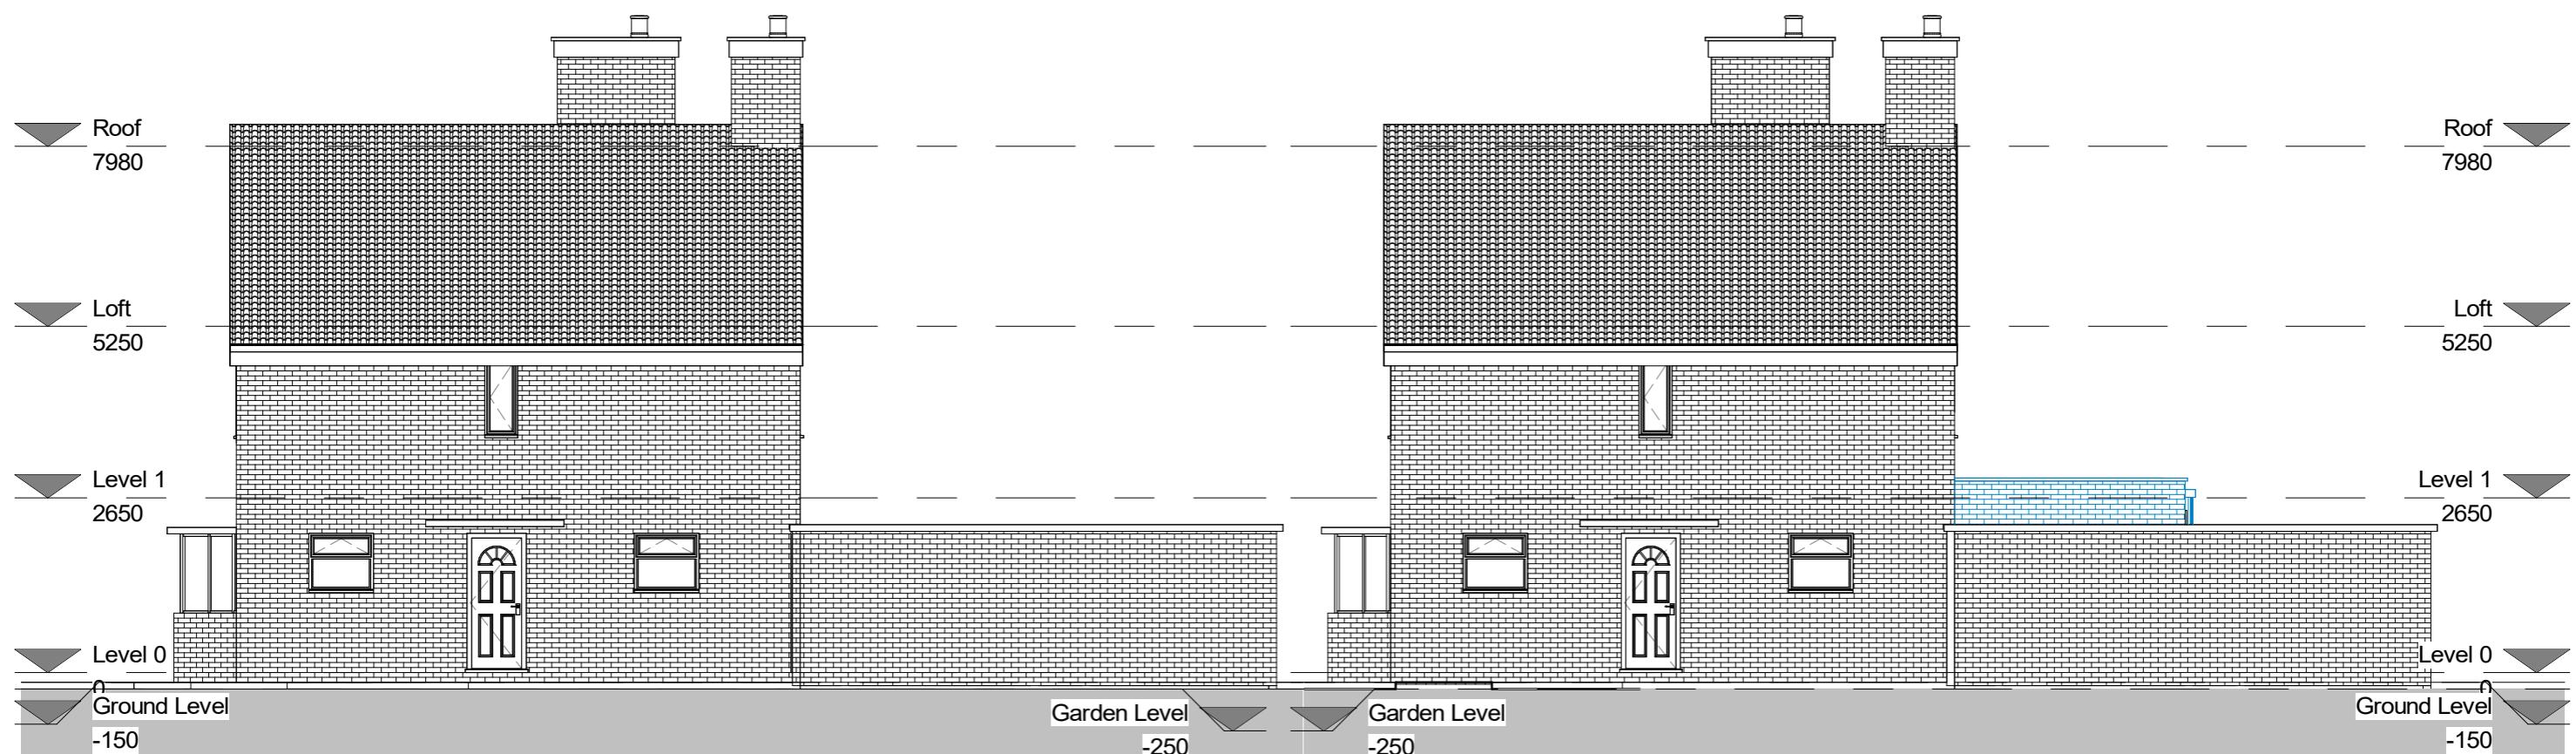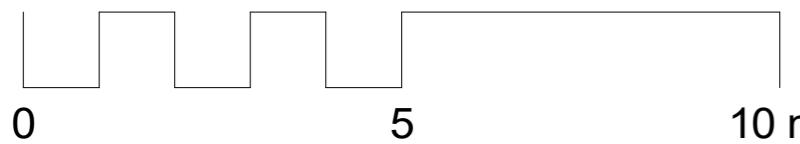


1 Side elevation 1 - Existing
1 : 100

2 Side elevation 1- Proposed
1 : 100

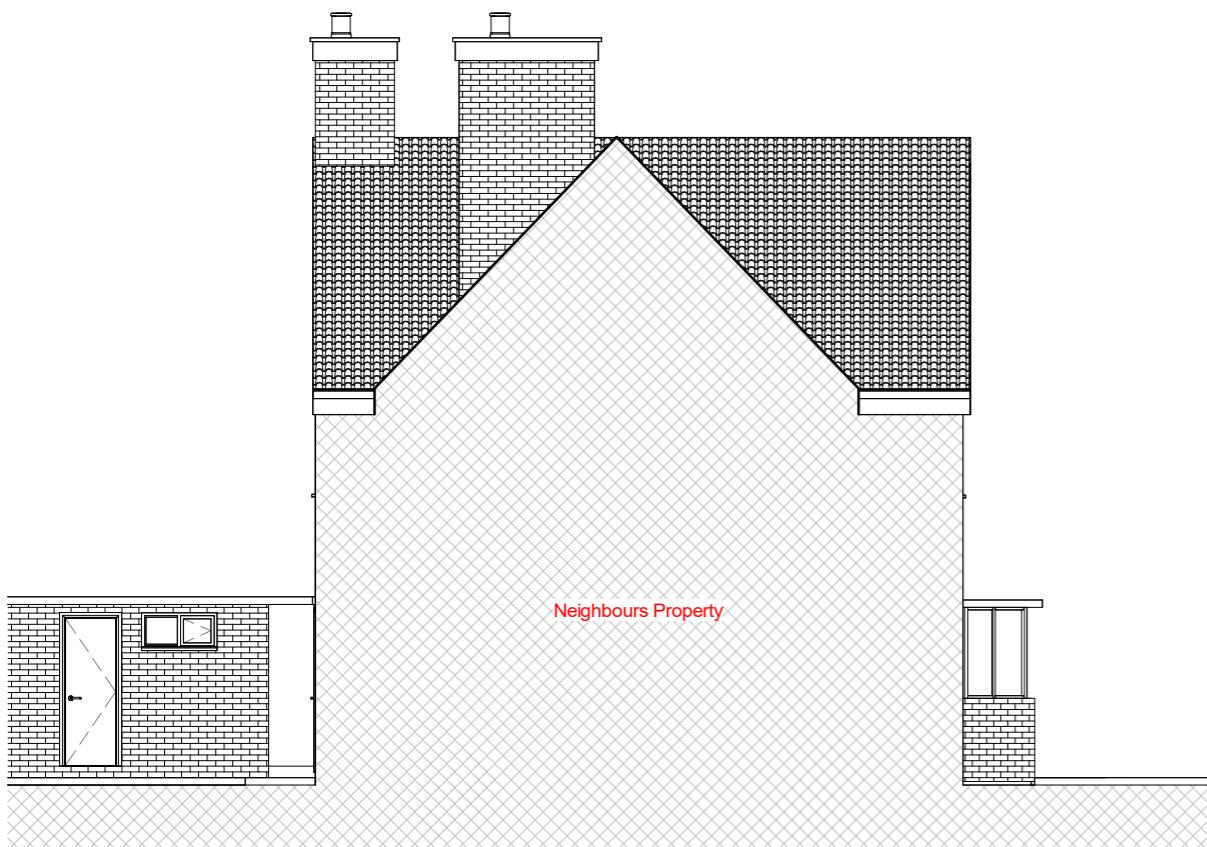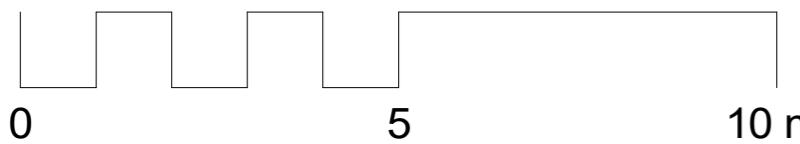

1 Side elevation 2 - Existing
1 : 100

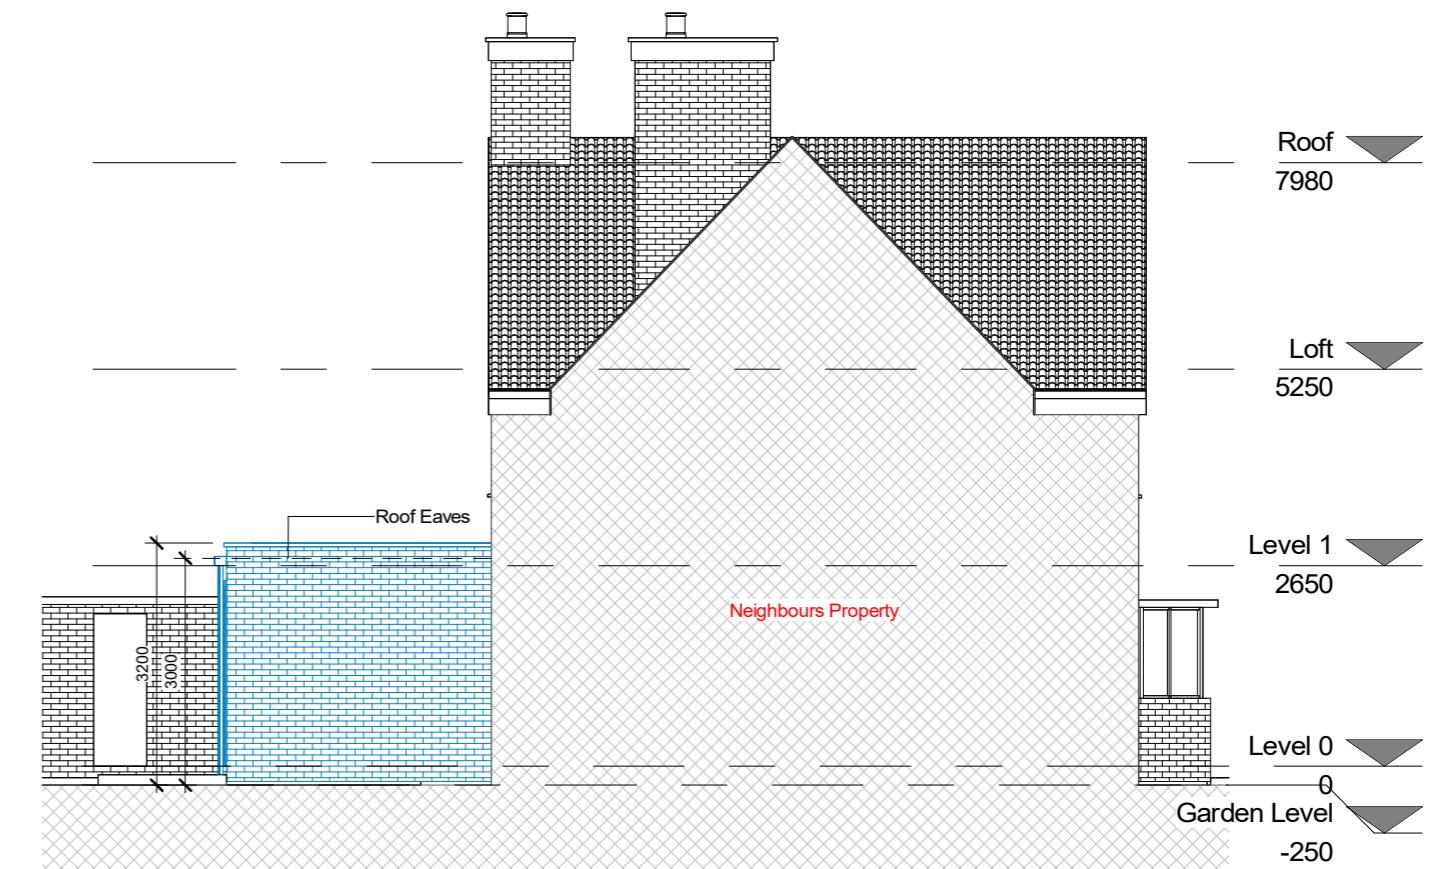

2 Side elevation 2- Proposed
1 : 100