



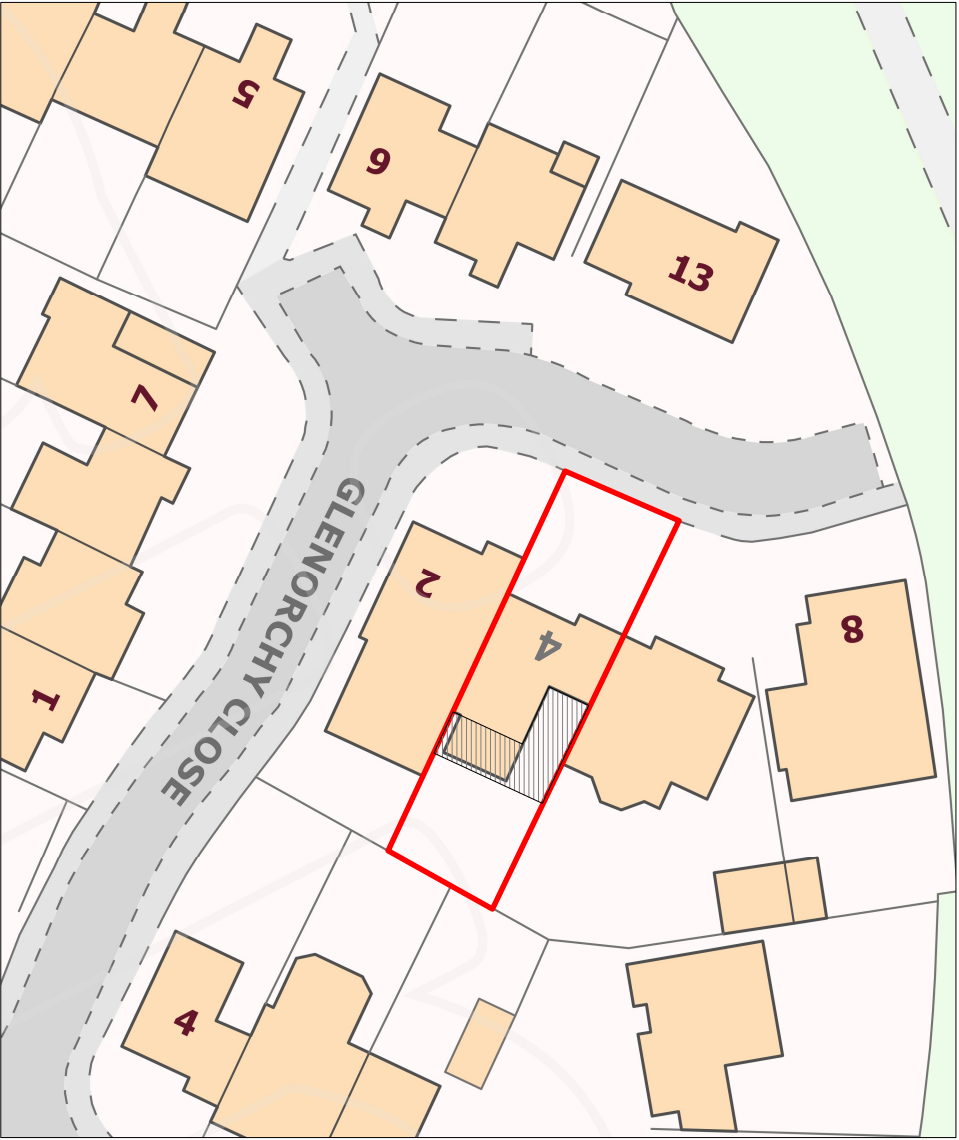


Location Plan

Scale 1:1250

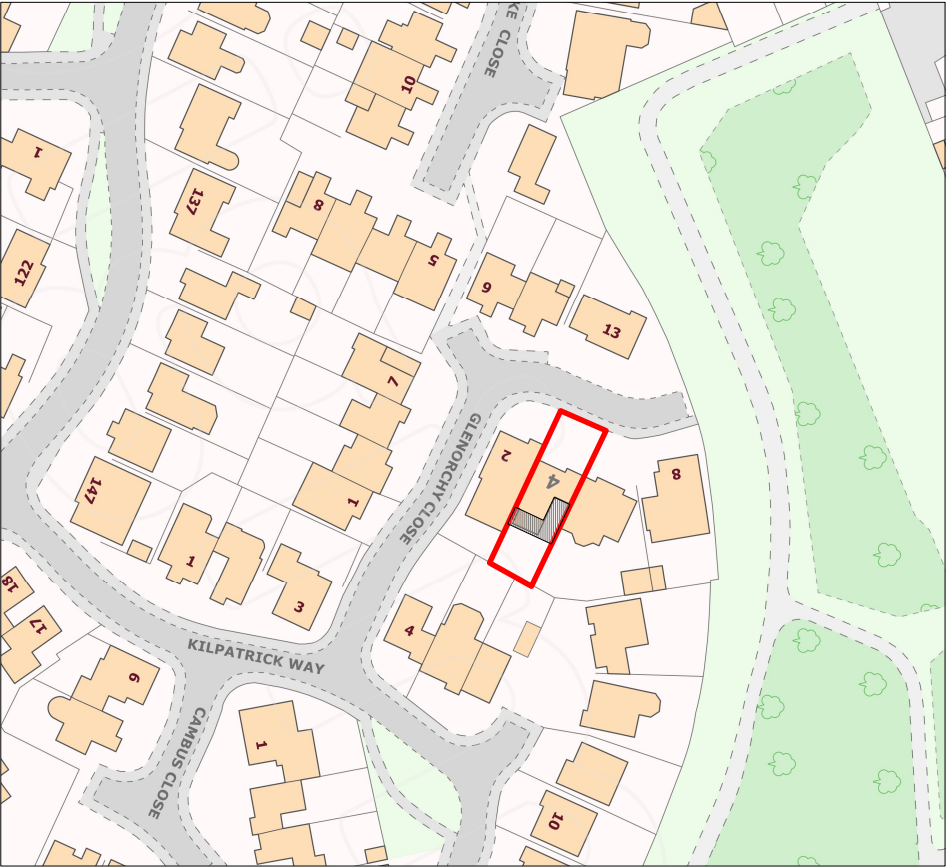

Block Plan

Scale 1:500

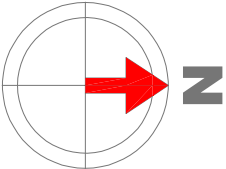

Notes All plans, sections & elevations are based on measured readings and scaled dimension. Any discrepancies be reported immediately. To be read in conjunction with Structural Engineers' drawings and Mechanical and Electrical drawings All Materials To Match Existing		Revisions	
		Drawing name	
		Proposed - Block Plan Location Plan	
Project		Drawing no	
4 Glenorchy Close, Hayes, UB4 9SU		04 OS 01	
Scale		Status	
1:500 / 1250 @ A4		Planning	
Detail Design		Rev	
		A	