


Location Plan

Scale 1:1250




Block Plan

Scale 1:500

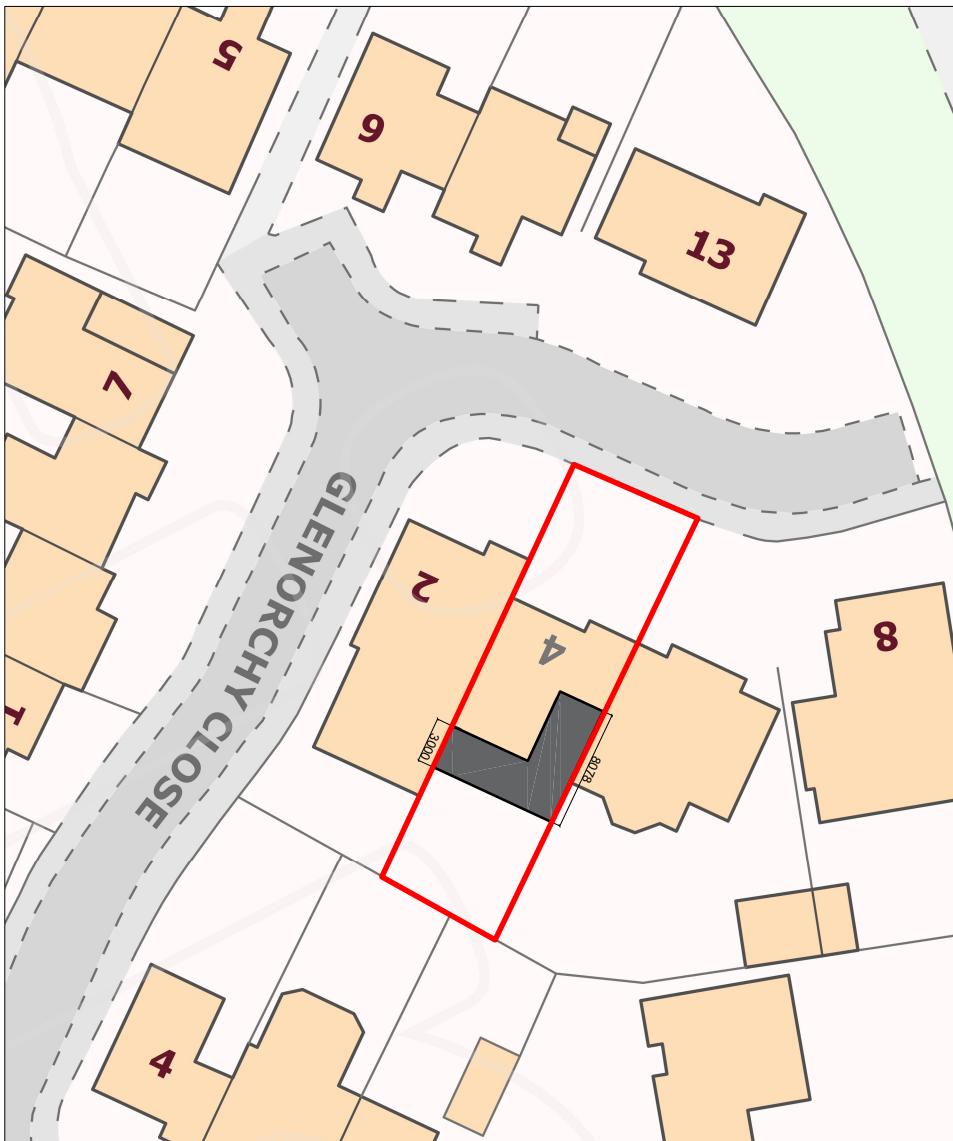

Detail Design

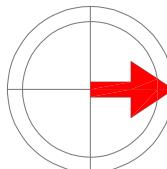

N

Notes
All plans, sections & elevations are based on measured readings
and scaled dimension.

Any discrepancies be reported immediately.

To be read in conjunction with Structural Engineers drawings
and Mechanical and Electrical drawings

All Materials To Match Existing



Drawing name
Proposed - Block Plan Location Plan

Drawing no
04 OS 01

Rev
B

Project
4 Glenorchy Close, Hayes, UB4 9SU

Scale
1:500 / 1250 @ A4

Status
Planning

T 0746244078
E info@dd2d.co.uk