

Client Name

**Zaigham Kamal Malik**

Project Address

**103 Hercies Road, Uxbridge  
UB10 9LU**

Section

**Loft Extension**

Stage

**Planning**


Drawing Title

**Existing and Proposed Block  
Plans**


Drawing Status

**For Approval**


Revisions and Notes

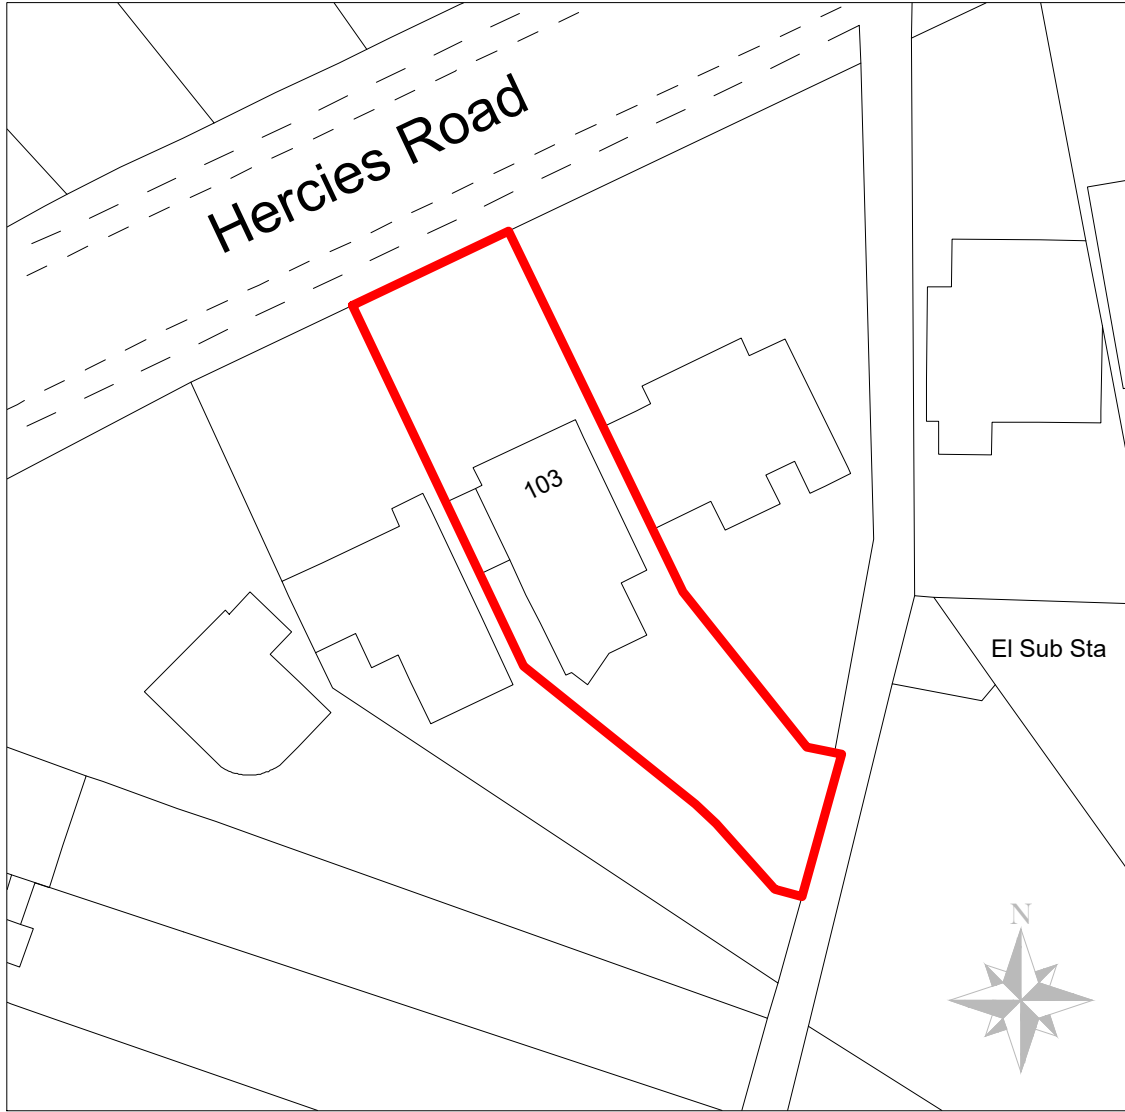

Existing Block Plan  
Scale 1:500

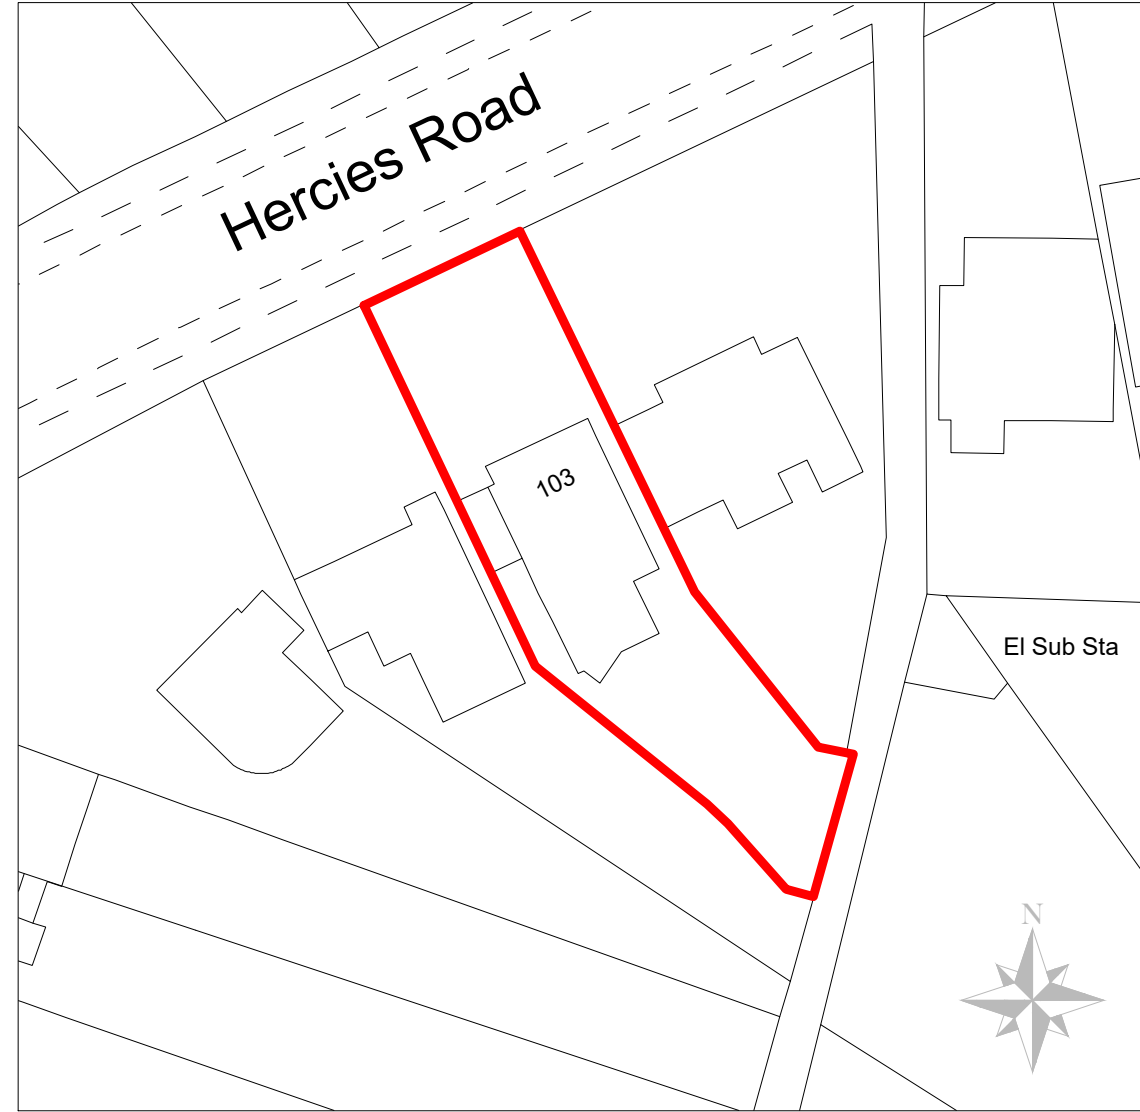

Proposed Block Plan  
Scale 1:500

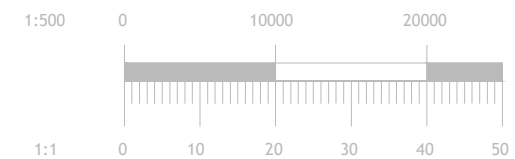

Project No.	<b>AR0853</b>	
Dwg No.	<b>AR-PL-3100</b>	
Revision	<b>0</b>	
Scale at A3	<b>1:500</b>	
Date	<b>10/03/2026</b>	
Designed	<b>RS</b>	Checked <b>SS</b>
Drawn	<b>RS</b>	Approved <b>AC</b>