



Churchill House, Suite 58, 137 Brent Street,
London NW4 4DJ
info@articlus.co.uk
www.articlus.co.uk
020 8090 4802

Client Name

Zaigham Kamal Malik

Project Address

**103 Hercies Road, Uxbridge
UB10 9LU**

Section

Side and Loft Extension

Stage

Planning


Drawing Title

Site Location Plan


Drawing Status

For Approval

Revisions and Notes

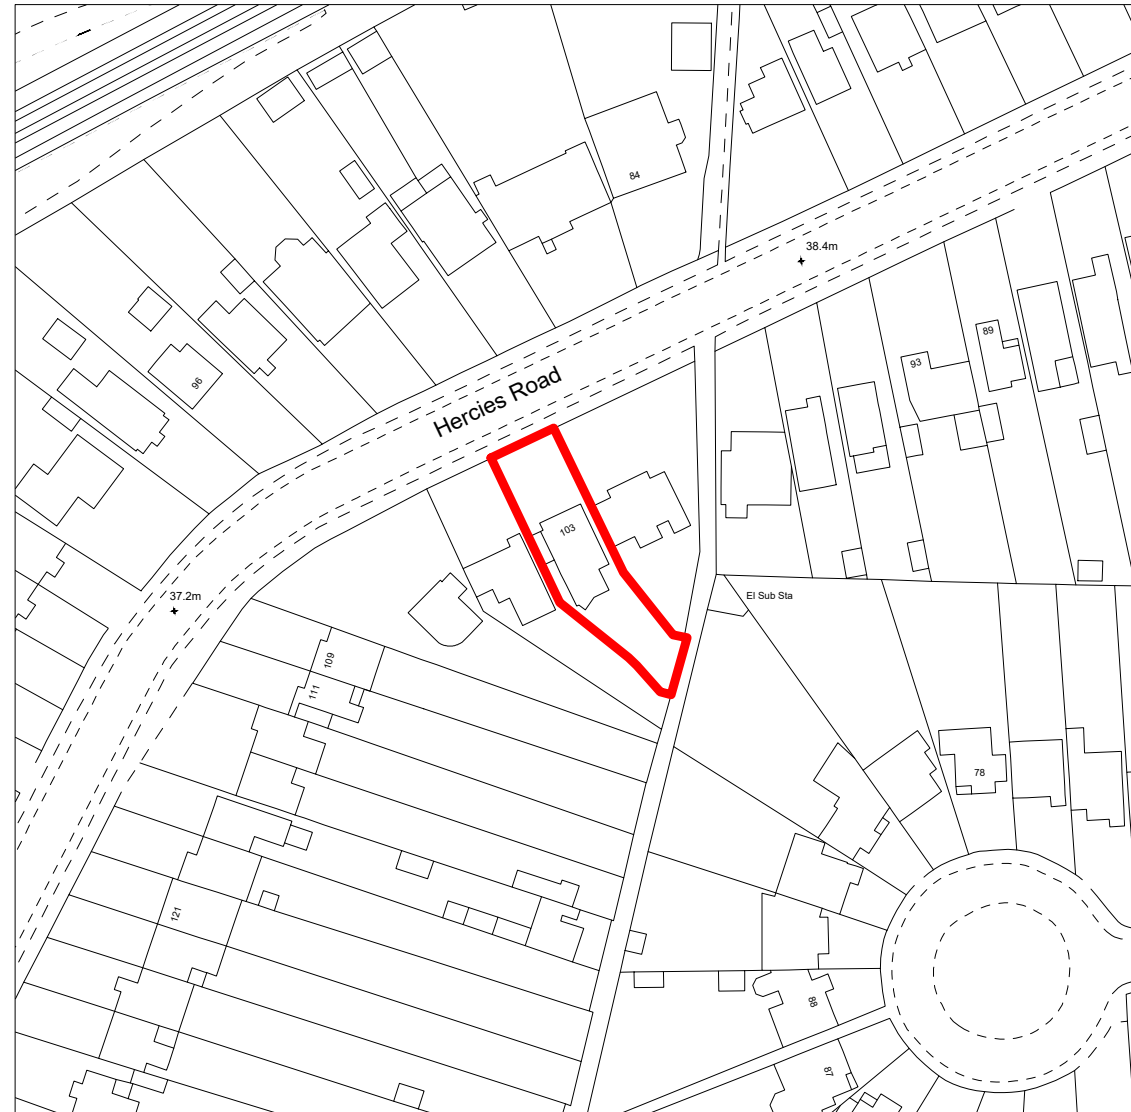

Site Location Plan
Scale 1:1250

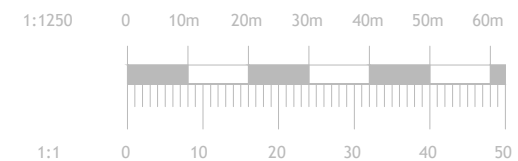

Project No.	AR0853	
Dwg No.	AR-PL-1000	
Revision	0	
Scale at A3	1:1250	
Date	23/10/2025	
Designed	RS	Checked SS
Drawn	RS	Approved AC