

Client Name

Zaigham Kamal Malik

Project Address

**103 Hercies Road, Uxbridge
UB10 9LU**

Section

Rear Extension

Stage

Planning


Drawing Title

**Existing and Proposed Block
Plans**


Drawing Status

For Approval


Revisions and Notes

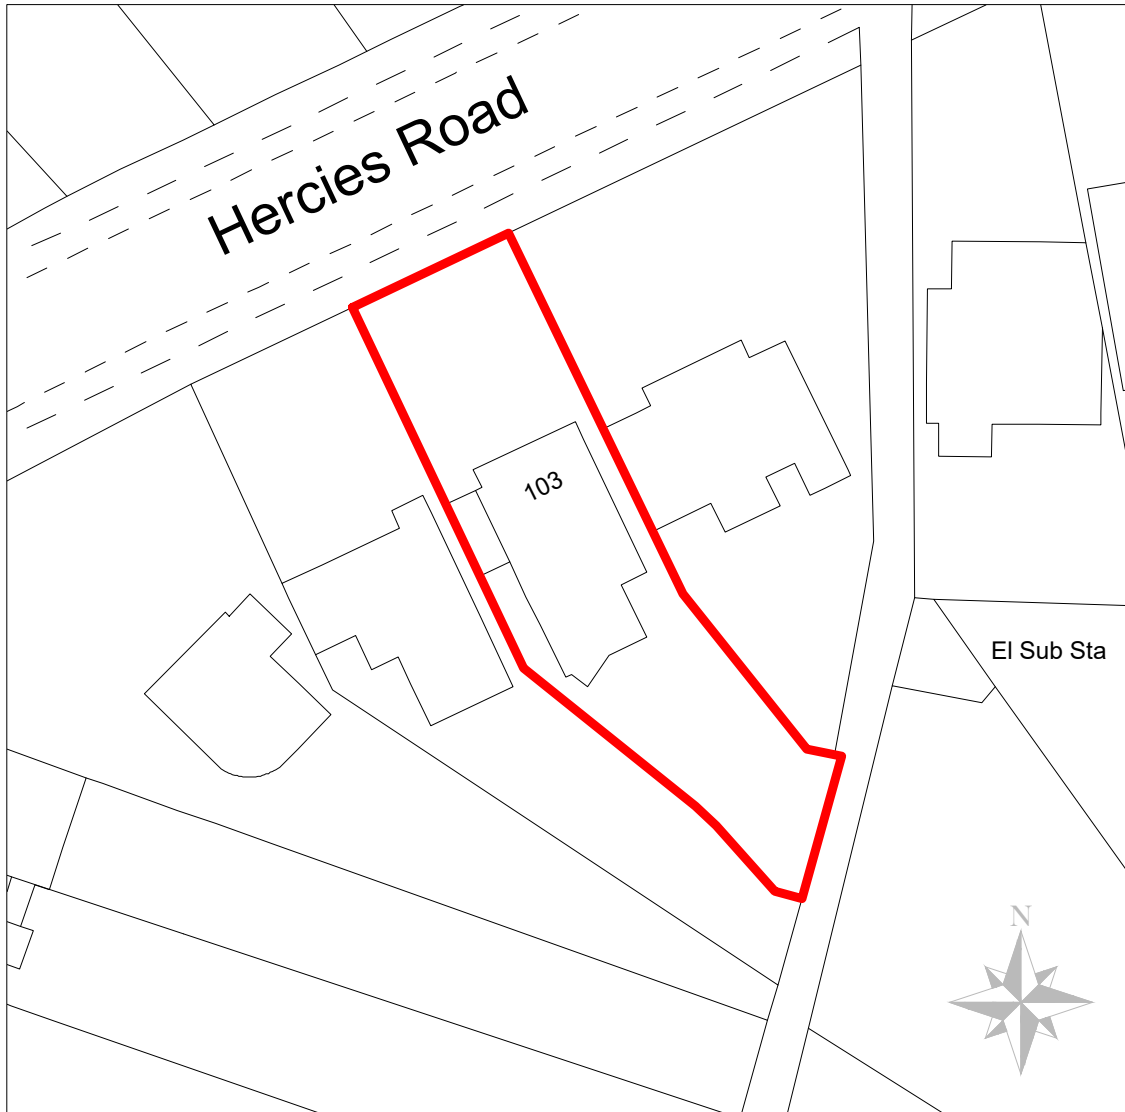

Existing Block Plan
Scale 1:500

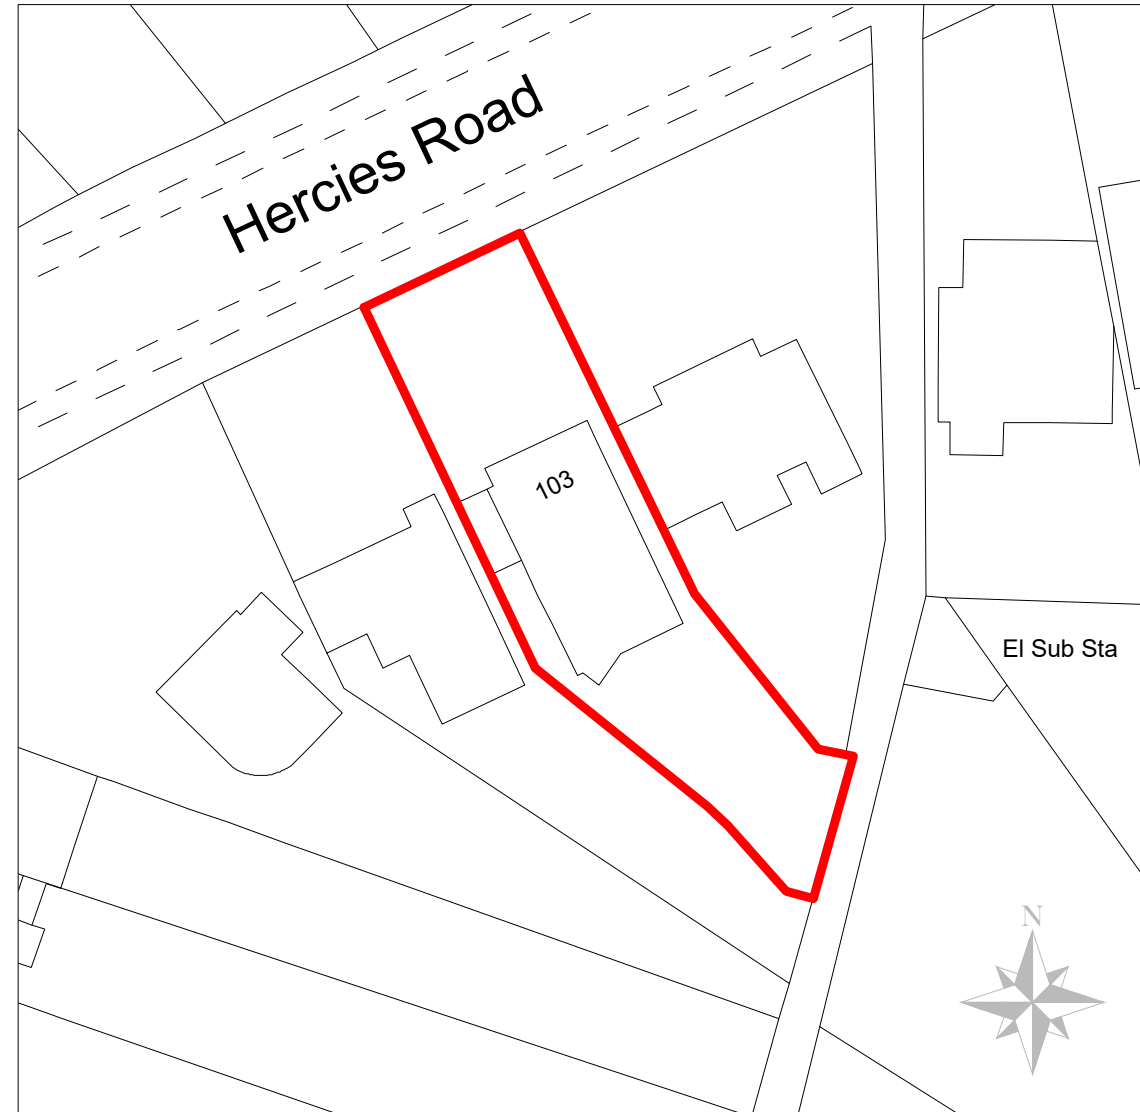

Proposed Block Plan
Scale 1:500

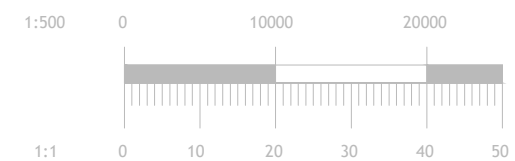

Project No.	AR0853		
Dwg No.	AR-PL-2100		
Revision	0		
Scale at A3	1:500		
Date	10/03/2026		
Designed	RS	Checked	SS
Drawn	RS	Approved	AC