




Proposed Surface Water Layout 1:100

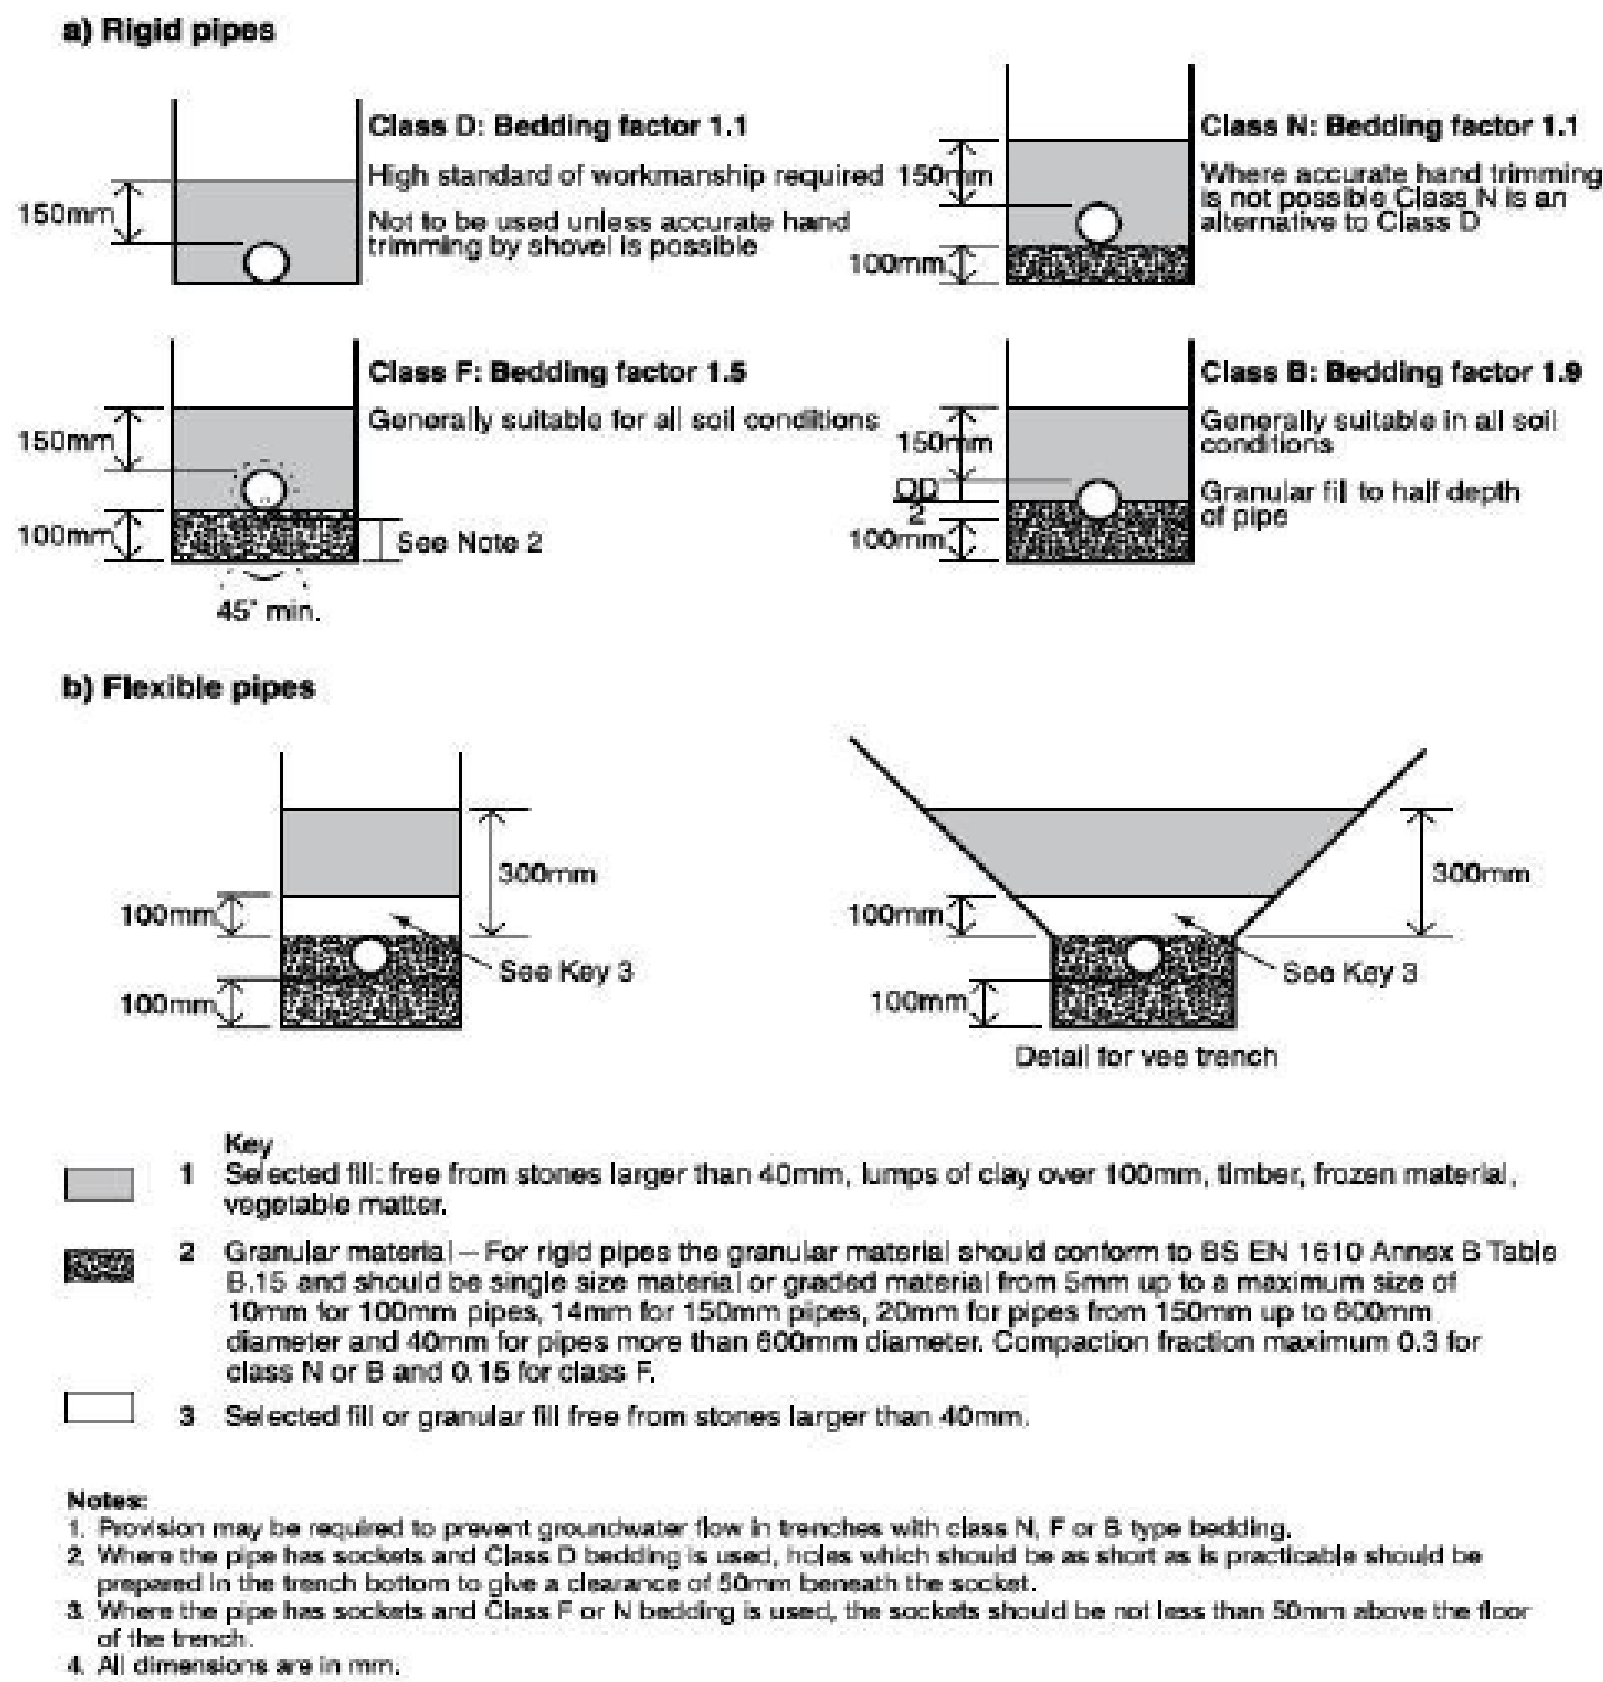

Extract Approved Document 'H' - Diagram 10

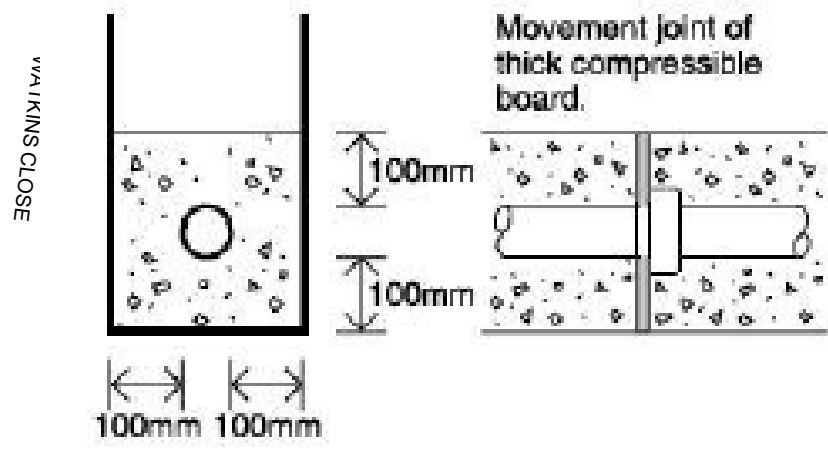

Extract Approved Document 'H' - Diagram 12

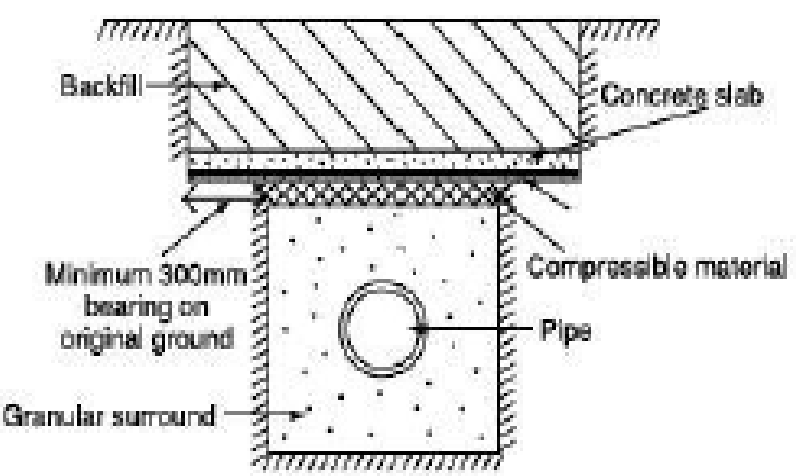

Extract Approved Document 'H' - Diagram 11

Client:- 22-182 - Polaris Property Developments LTD	Drawing No:- 22-182-E-D-500-REV1	Date:- 9 August 2023	Drawings are for DESIGN PURPOSES ONLY.
Project Title:- Proposed Development at Pinner Road, Northwood, London, HA6 1DD	Drawing Title:- Proposed Surface water Sewer Layout	Drawing Scale:- As Shown @ A1	

1. The drawing, the design and the contents contained herein are copyright ©. All rights reserved. No part thereof may be copied or reproduced partially or wholly in any form whatsoever without prior written consent of the copyright owner, Simon Beale + Associates.
2. This drawing is to be relied upon only for the purpose for which it was prepared. This drawing is not to be relied upon for construction purposes and no implied or expressed warranty is given as to the suitability for construction purposes unless the drawing is stated to be for construction.
3. The use or reliance upon this drawing shall be deemed to be an acceptance of these conditions of use unless otherwise agreed in writing. Such written agreement is to be sought from and issued by the Author prior to reliance upon this drawing.
4. References to National Standards, whether British Standards (BS), British (BS) or others, or Building Regulations, shall be deemed to refer to the relevant standards or code of practice, current at the date of issue of the drawing, notwithstanding and reference to the contrary or to any other standard. It is the Contractor/Sub-contractor responsibility to ensure that all works are carried out in accordance with the most current Building Regulations, Standards and Technical Guidance Documents.
5. Proprietary items shall be fixed in strict accordance with manufacturer's instructions.
6. Any question as to the meaning of these conditions and shall be submitted to the Author in writing for their ruling, and such a ruling shall be conclusive as to the meaning or application of these conditions.
7. All Contractor, whether main contractor or sub-contractor, must visit the site and are responsible for taking and checking any and all dimensions and levels relating to the works.
8. Where the drawing contains discrepancies in relation to other relevant documents, such discrepancies shall be brought to the attention of the Author who shall issue a written instruction.
9. Do not scale off this drawing. Figured metric dimensions only should be taken off this drawing. Imperial measurements, if shown, are for illustration purposes only.
10. All information shown relating to existing structures and construction is preliminary and subject to 'opening up' and confirmation by the Contractor/Sub-contractor. Any discrepancies are to be referred to the Author.
11. Contractor/Sub-contractor is responsible for procuring any proprietary item required/specified with due attention to lead in times ensuring compliance with programme dates.
12. Size of proprietary items shall be checked with the manufacturer and checked for compliance with design details.
13. The client is granted a copyright licence to use this drawing and its contents for the purposes of which the drawing has been prepared. If the drawing has been produced for construction purposes the licence will only be valid for a single reproduction and that expires once a single reproduction has occurred. Such a licence only passes to the client on payment of all fees in full and in any event the licence cannot be assigned without the prior written consent of Simon Beale + Associates.