

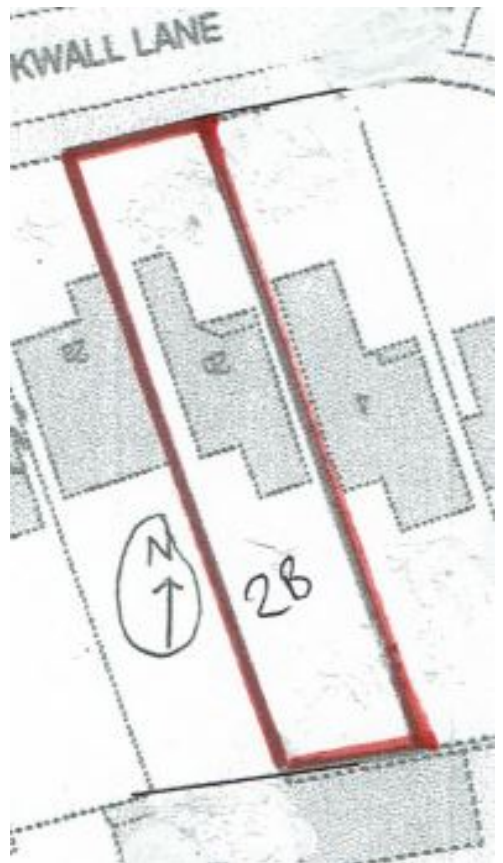
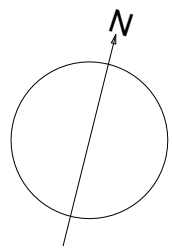


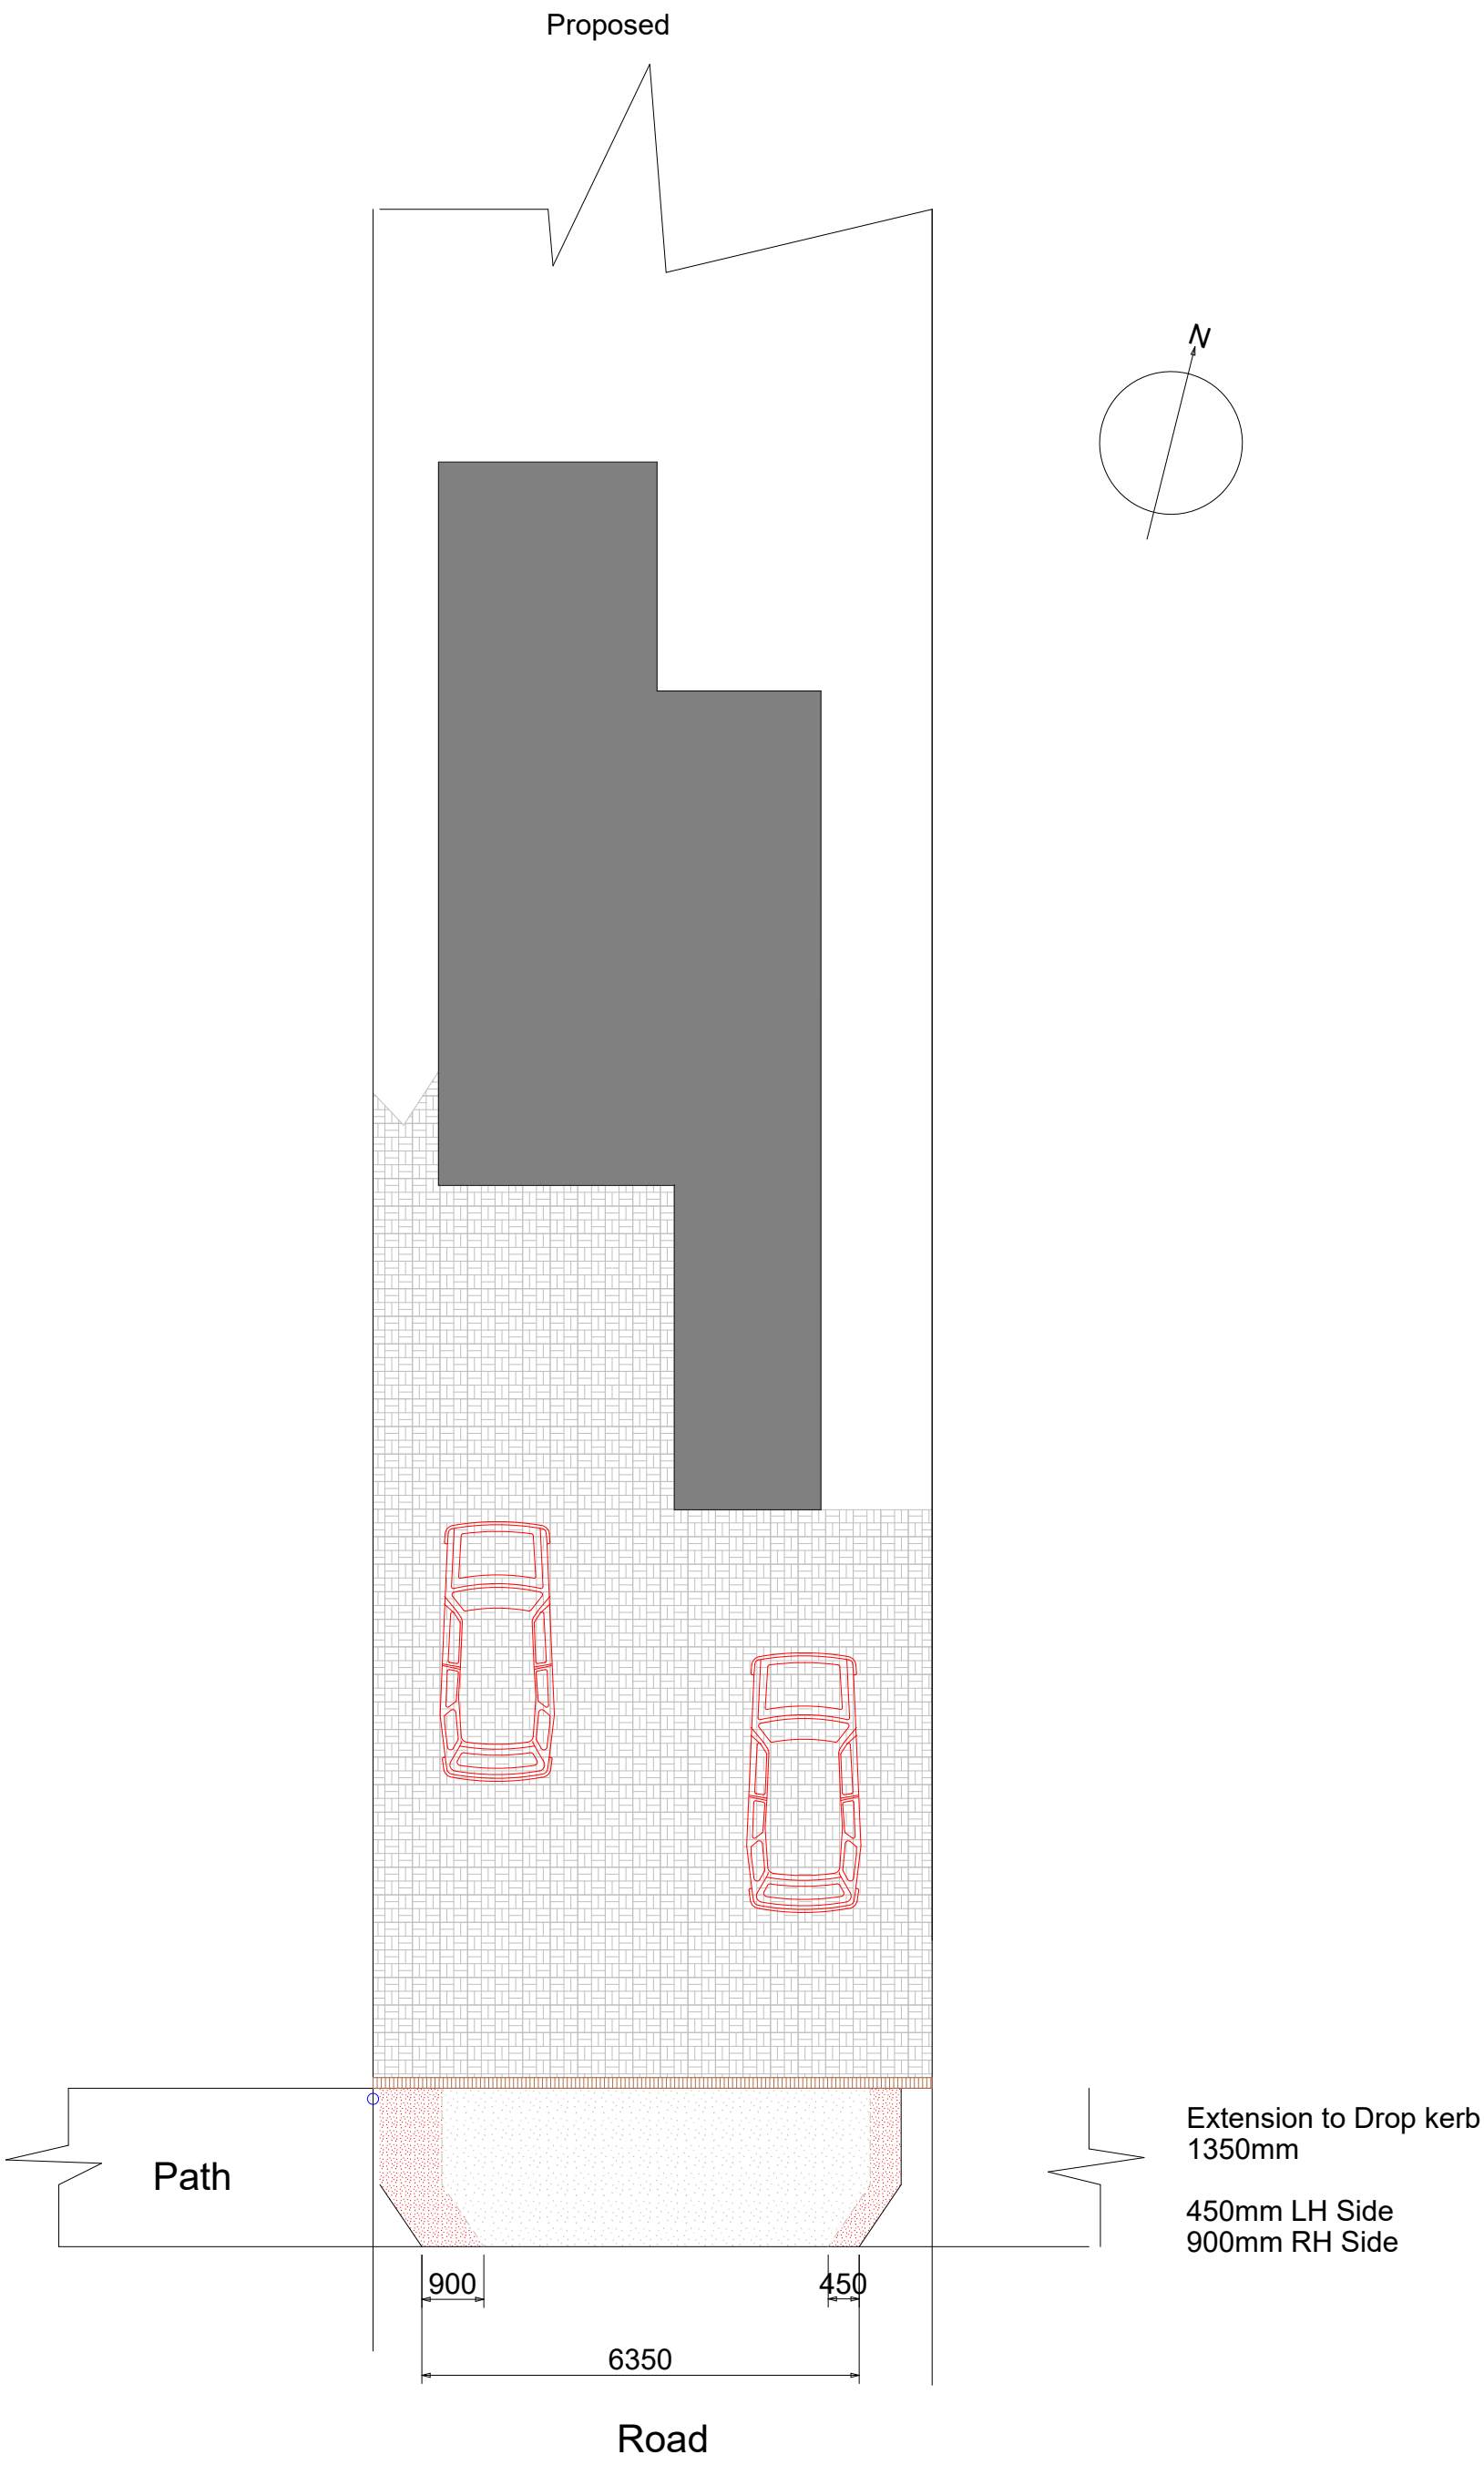

Street
Sign
post, to be moved to the centre
boundary

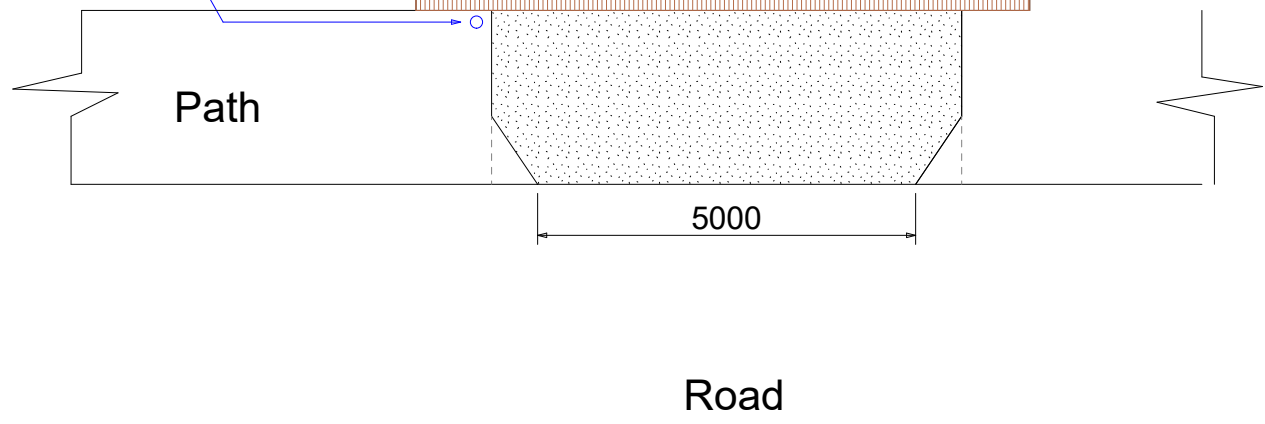

Notes

Extension to Drop kerb
1350mm

450mm LH Side
900mm RH Side



Plans Express

Architectural Planning Services

Project Drop Kerb extension
Move sign post

2b Brickwall Lane
London
HA4 8JX

Drawing Title
Planning
Existing and Proposed

Client
Mrs L Patel

Drawing No.

001

Date
July 2022


Drawn by
D Black

Scale

1:100

Checked by
D Black

Page Size - A1

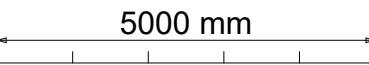

Plans Express
Tel: 020 31314207
Mob: 07986229016
E: plansexpress@yahoo.com