



N →

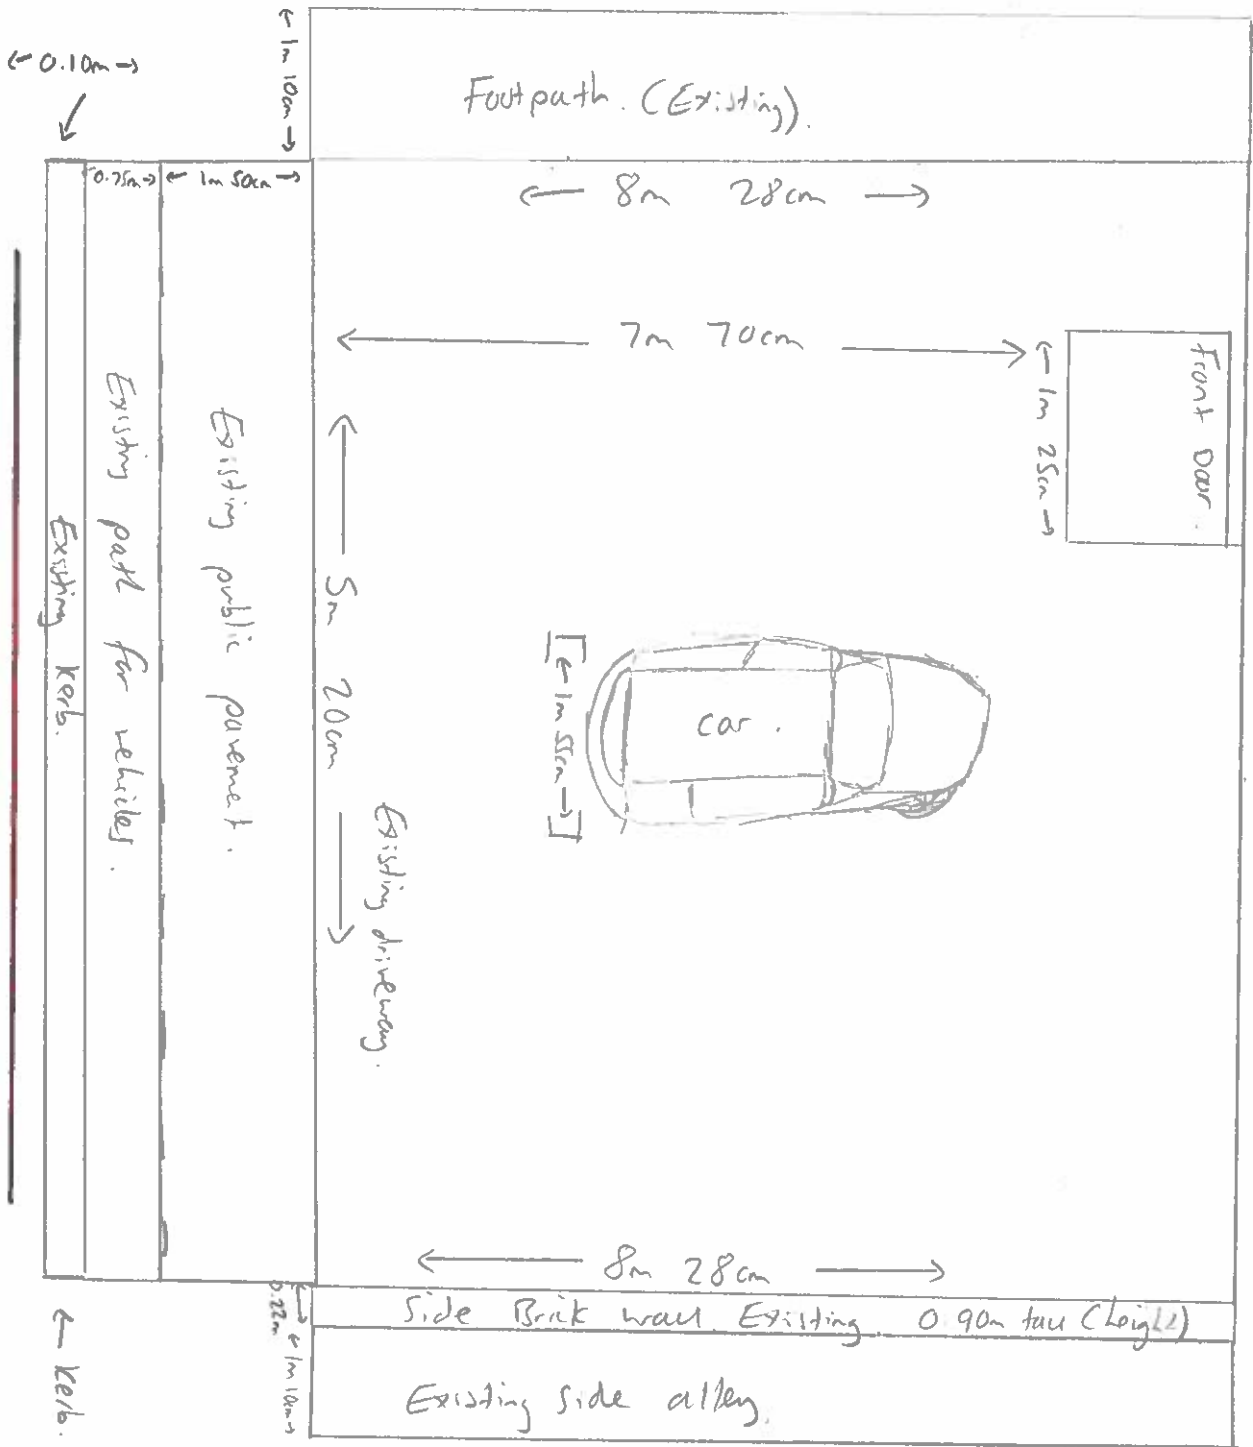

Proposed portion of existing kerb to be dropped to allow vehicle access.

- No trees, lamp post, telephone post or bus stand within the vicinity of the property.

**66, The Crescent, Hayes, Hillingdon, UB3 5NB**

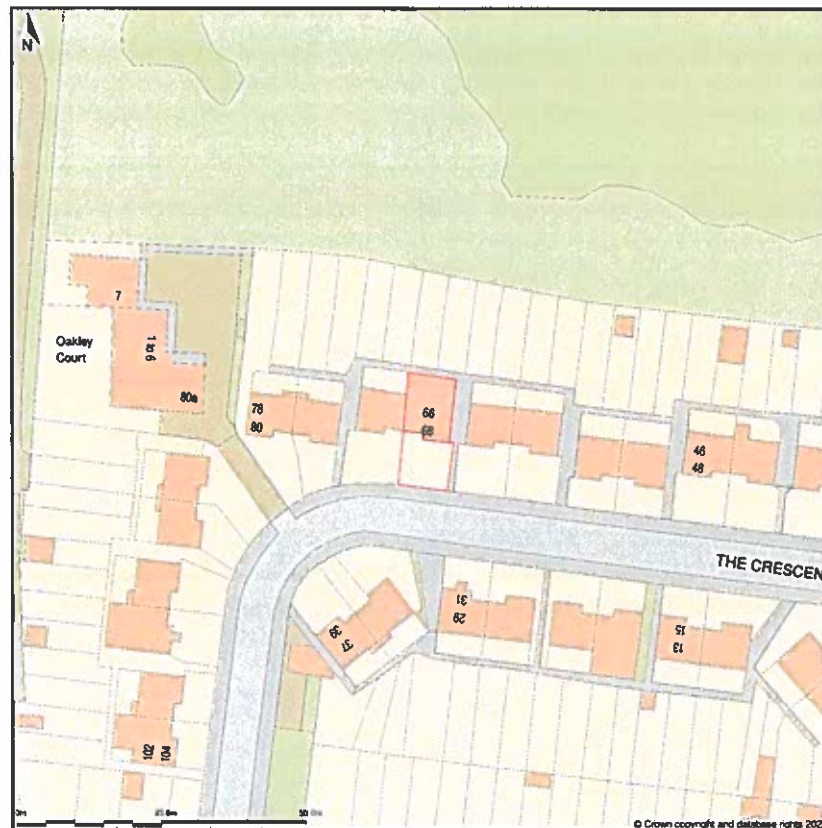


Site Plan shows area bounded by: 508434.19, 177411.41 508575.61, 177552.83 (at a scale of 1:1250), OSGridRef: TQ 8507748. The representation of a road, track or path is no evidence of a right of way. The representation of features as lines is no evidence of a property boundary.

Produced on 26th Aug 2022 from the Ordnance Survey National Geographic Database and incorporating surveyed revision available at this date. Reproduction in whole or part is prohibited without the prior permission of Ordnance Survey. © Crown copyright 2022. Supplied by <https://www.buyaplan.co.uk> digital mapping a licensed Ordnance Survey partner (100053143). Unique plan reference: #00758406-EAD50C

Ordnance Survey and the OS Symbol are registered trademarks of Ordnance Survey, the national mapping agency of Great Britain. Buy A Plan logo, pdf design and the [www.buyaplan.co.uk](https://www.buyaplan.co.uk) website are Copyright © Pass Inc Ltd 2022

**66, The Crescent, Hayes, Hillingdon, UB3 5NB**

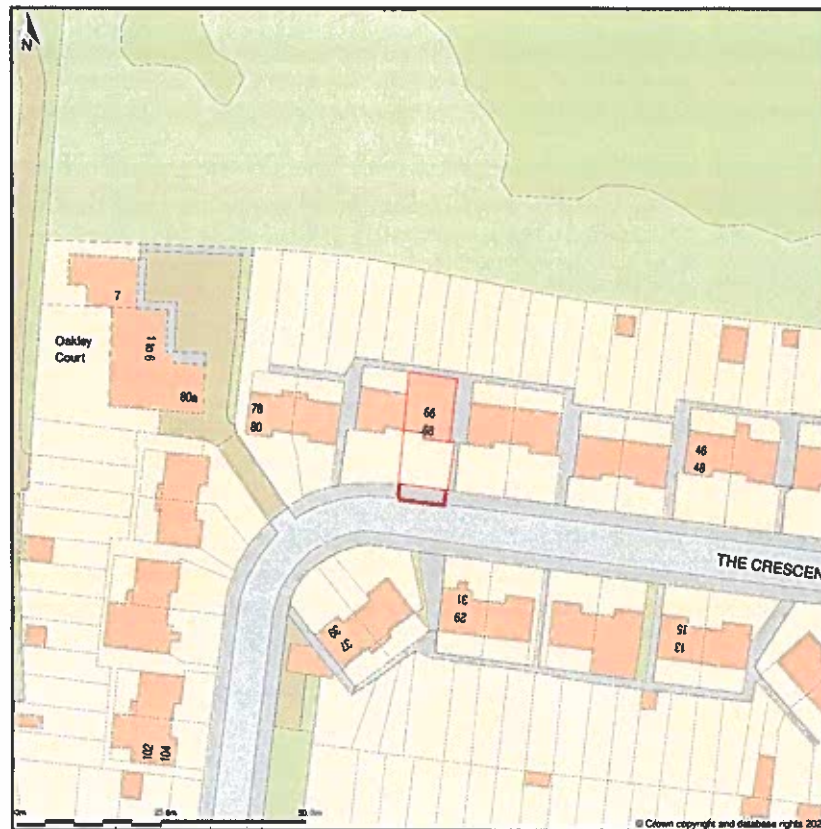

Site Plan shows area bounded by: 508434.19, 177411.41 508575.61, 177552.83 (at a scale of 1:1250), OSGridRef: TQ 8507748. The representation of a road, track or path is no evidence of a right of way. The representation of features as lines is no evidence of a property boundary.

Produced on 26th Aug 2022 from the Ordnance Survey National Geographic Database and incorporating surveyed revision available at this date. Reproduction in whole or part is prohibited without the prior permission of Ordnance Survey. © Crown copyright 2022. Supplied by <https://www.buyaplan.co.uk> digital mapping a licensed Ordnance Survey partner (100053143). Unique plan reference: #00758406-EAD50C

Ordnance Survey and the OS Symbol are registered trademarks of Ordnance Survey, the national mapping agency of Great Britain. Buy A Plan logo, pdf design and the [www.buyaplan.co.uk](https://www.buyaplan.co.uk) website are Copyright © Pass Inc Ltd 2022