


Proposed site plan - Dropped kerb.

Scale: 1m : 2cm

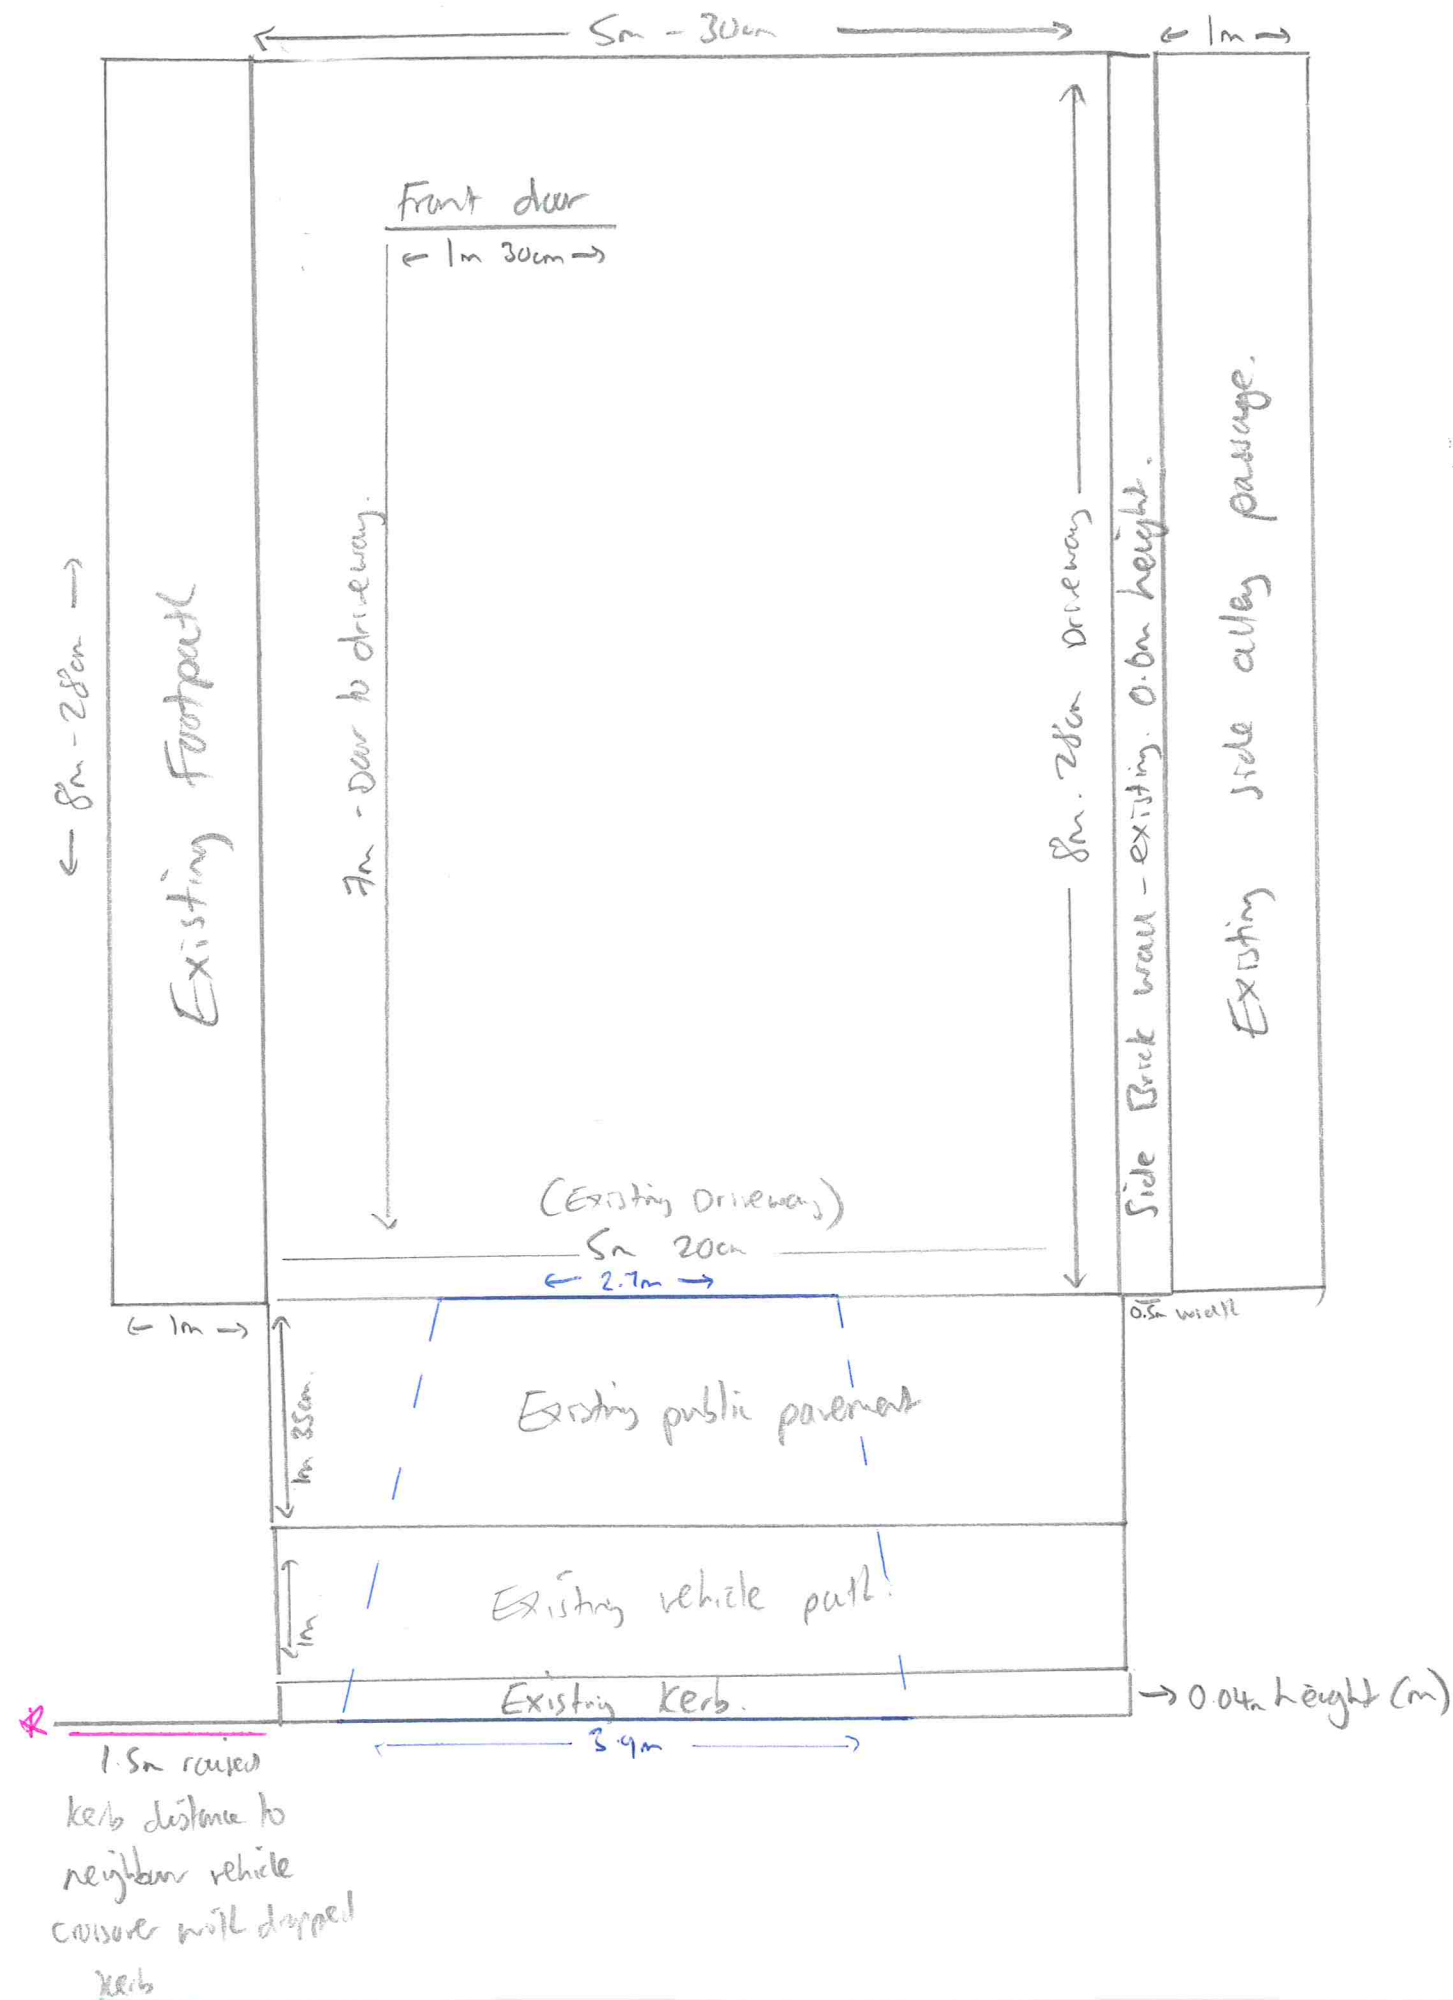

Notes

→ NO trees, lampost, telephone pole or bus stand within the vicinity.

— proposal for dropped kerb.
2.7m at back of the footway.
3.9 at kerb edge

— Allowance > 0.6 between neighbor crossover.