


**Location Plan**

Scale 1:1250

**GENERAL NOTES:**

1. ALL DIMENSIONS ARE IN MILLIMETER.
2. VERIFY ALL DIMENSIONS AND CONDITIONS BEFORE BUILDING OR STARTING CONSTRUCTION. NOTIFY THE DESIGNER IMMEDIATELY OF ANY DISCREPANCY OR VARIATION.
3. ALL WORK TO COMPLY WITH CURRENT BUILDING REGULATIONS AND CODES OF PRACTICE

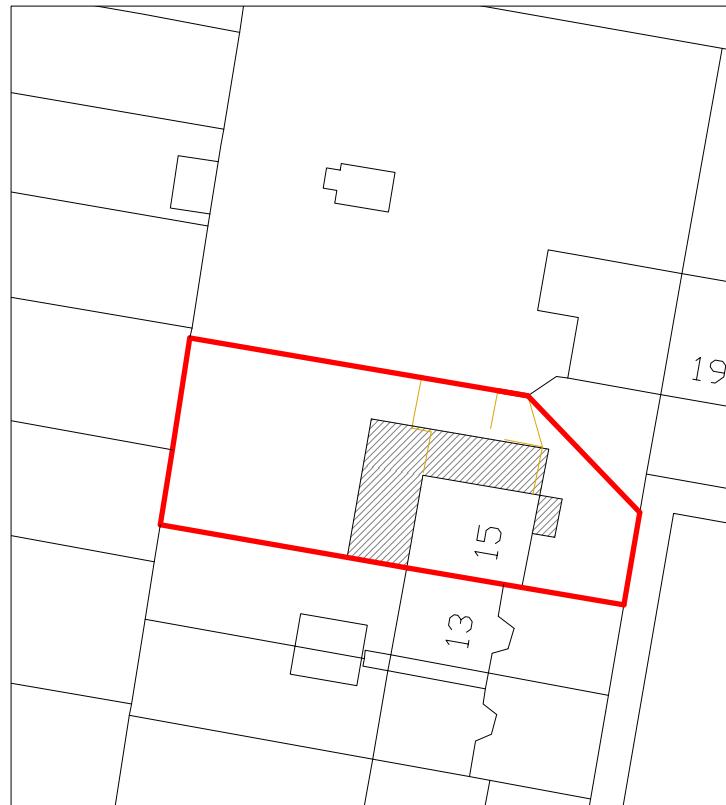

**Block Plan**

Scale 1:500



**Location & Block Plans**

Title:

Site Address  
15 Nine Elms Close,  
Cowley.  
UB8 3TN

Scale: 1:1250/500@A4  
Date: 04/08/2022  
Drawing No.:  
2022/106 -06HH  
Drawn By:  
RO

Revision Date:  
\_\_\_\_\_  
\_\_\_\_\_  
\_\_\_\_\_  
\_\_\_\_\_  
e:mail -  
faluckpatel@yahoo.com  
(M) +44 (0) 7871 466 254

1:500  
0 5 10 20 50  
1:1250  
0 5 10 20 50  
50 Meter  
100 Meter

**Faluck Patel**