


**Location Plan**  
Scale 1:1250

**GENERAL NOTES:**  
 1. ALL DIMENSIONS ARE IN MILLIMETER.  
 2. VERIFY ALL DIMENSIONS AND CONDITIONS BEFORE BUILDING OR  
 STARTING CONSTRUCTION. NOTIFY THE DESIGNER IMMEDIATELY OF ANY  
 DISCREPANCY OR VARIATION.  
 3. ALL WORK TO COMPLY WITH CURRENT BUILDING REGULATIONS  
 AND CODES OF PRACTICE

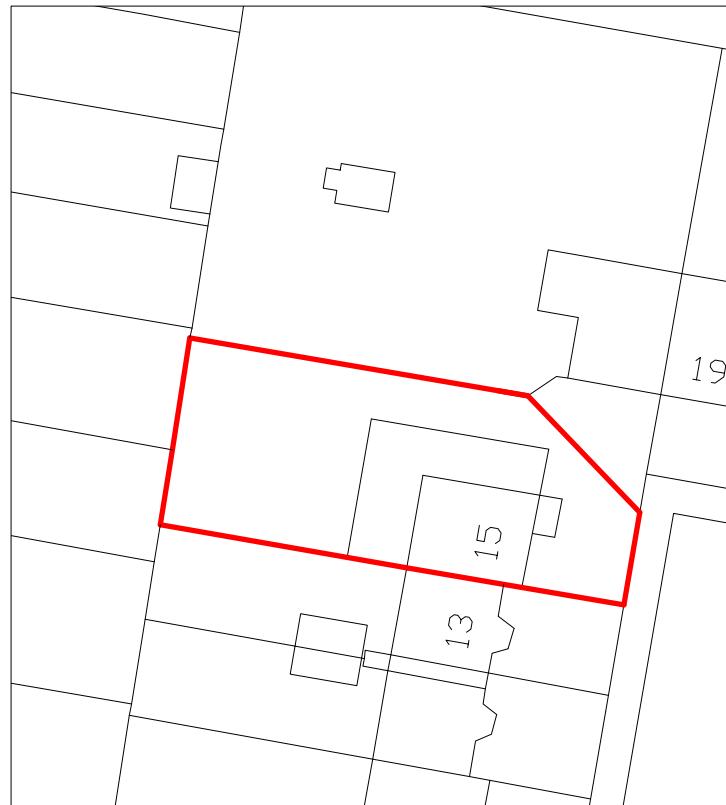

**Block Plan**  
Scale 1:500

## Location & Block Plans



Title:

Site Address  
15 Nine Elms Close,  
Cowley.  
UB8 3TN

Scale: 1:1250/500@A4  
Date: 10/08/2023  
Drawing No.:  
2022/106 -07E  
Drawn By:  
RO

Revision Date:  
e:mail -  
faluckpatel@yahoo.com  
(M) +44 (0) 7871 466 254

1:500  
1:1250  
0 10 20 30 40 50  
0 10 20 30 40 50  
0 10 20 30 40 50  
0 10 20 30 40 50  
50 Meter  
100 Meter

**Faluck Patel**