


PROPOSED SITE PLAN

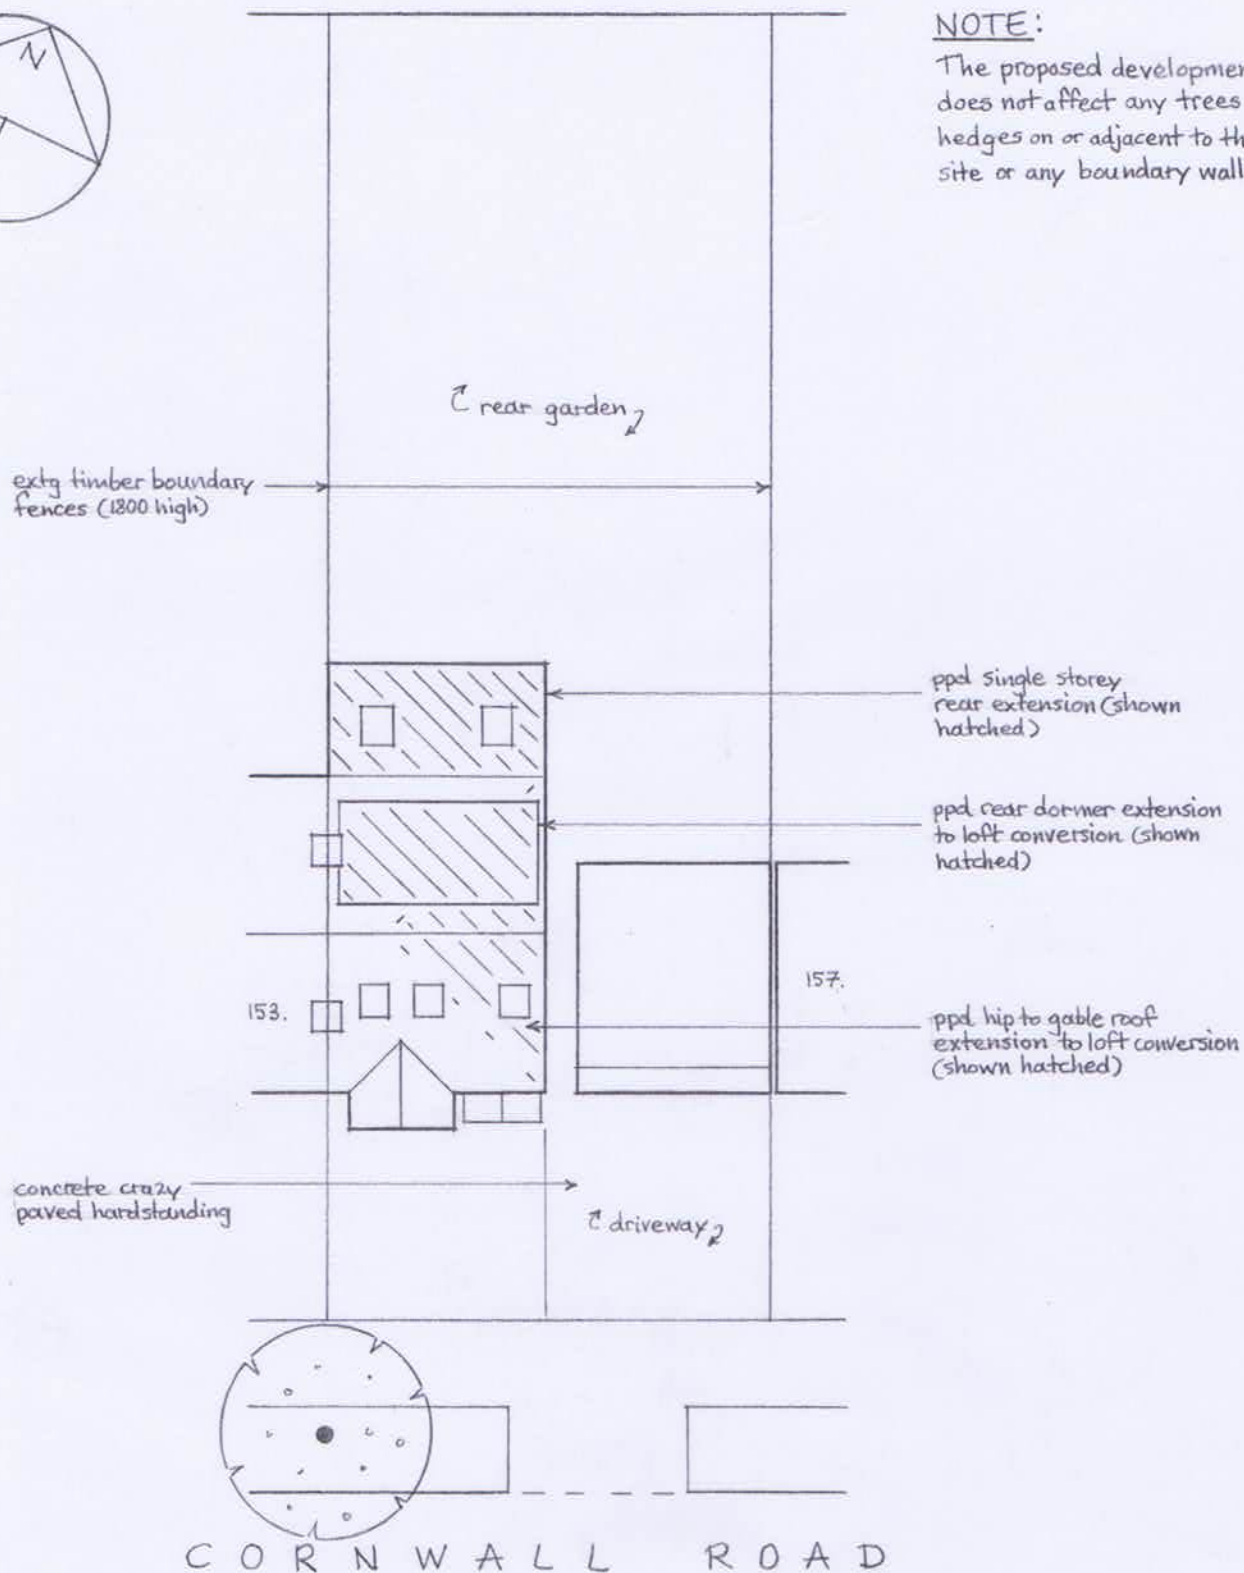

NOTE:

The proposed development does not affect any trees or hedges on or adjacent to the site or any boundary walls.



155 CORNWALL ROAD
RUISLIP MANOR
MIDDLESEX. HA4 6AG



DRG. N° 740.05PD